




- Strip out
1. Sloping slate mansard roof
  2. Roof access door
  3. Plant room access door

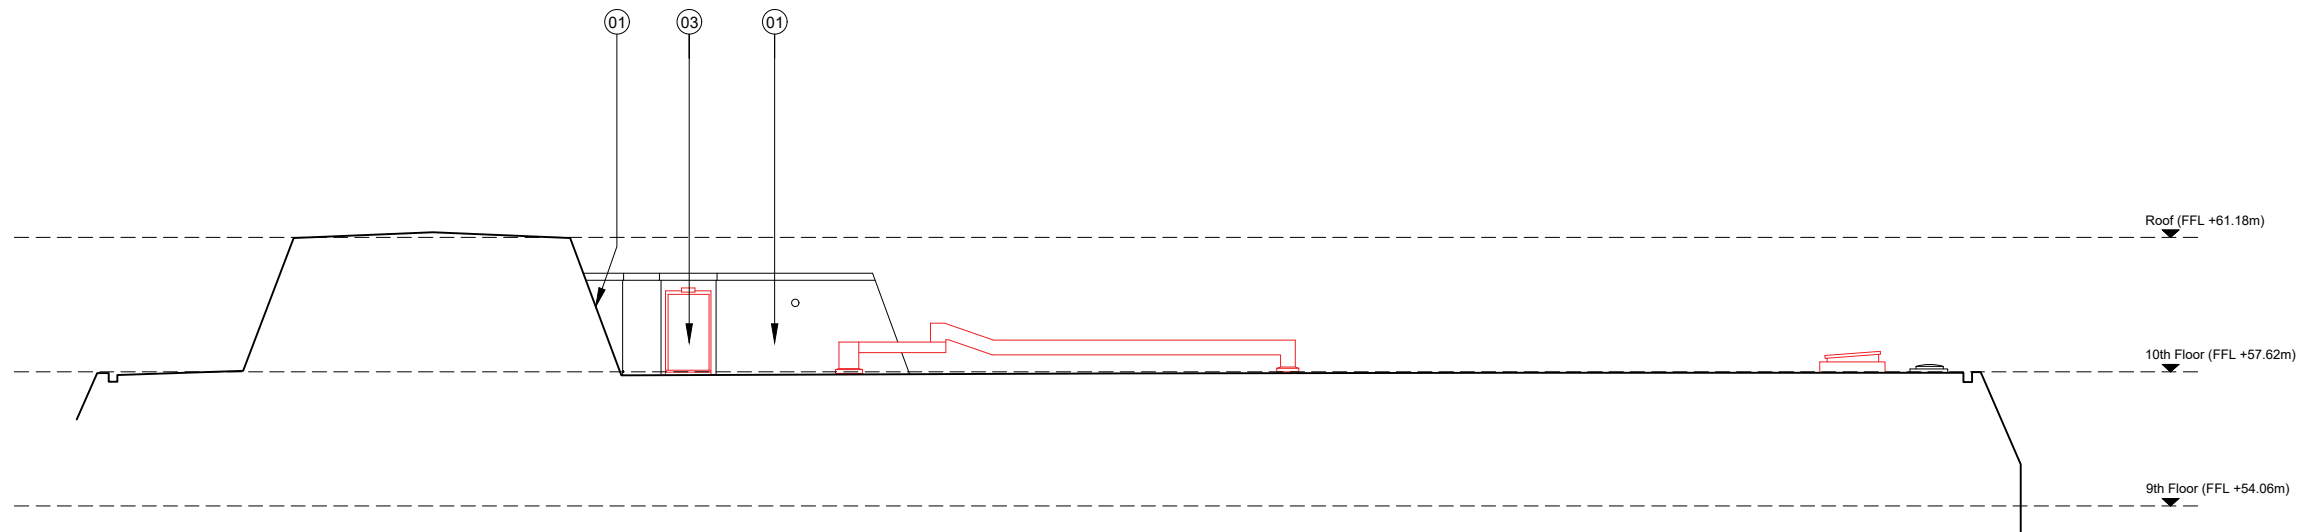

01 Existing Roof Section A-A  
10.202 1:100@A1

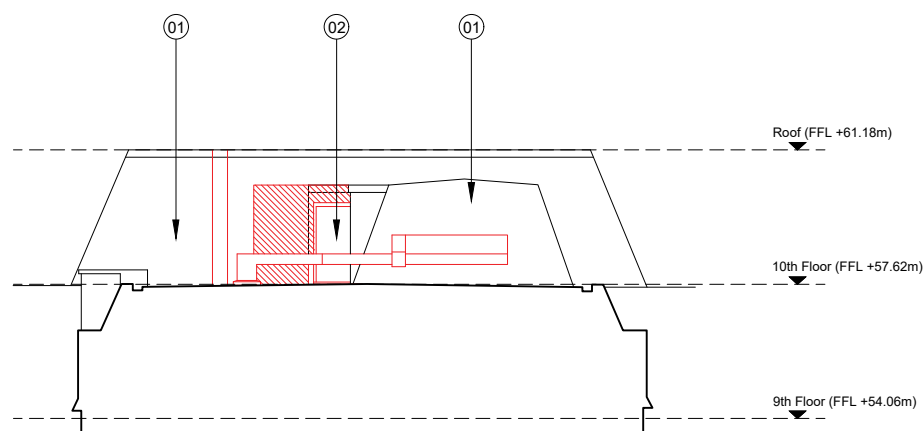


02 Existing Roof Section B-B  
10.202 1:100@A1

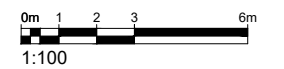

P1	Issued for Planning	ASB	03.09.18
----	---------------------	-----	----------

Rev.	Description	By	Date
------	-------------	----	------

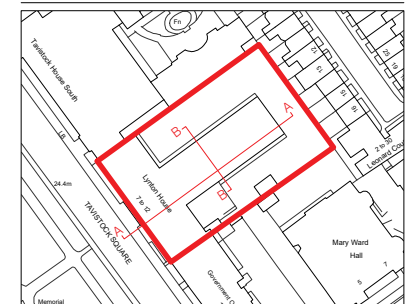

Client  
Ferridge

Project  
Lynton House

Title  
Existing Roof Sections AA & BB

Status	Purpose of Issue	RIBA stage
S2	For Planning	3

Project No.	Drawn	Checked	Scale	Rev.
1713	ASB	JA	1:100 @ A1 1:200 @ A3	P1

Drawing No.  
**1713-BG-ZZ-10-DR-A-10.251**

Do not scale from this drawing. The Contractor is to take and check all dimensions on site before work commences. Discrepancies must be reported to the Architect. Subcontractors must verify all dimensions on site before making a shop drawing or commencing manufacturing. This drawing is copyright. ©

© Copyright Barr Gazetas Ltd.  
A 10 Heddon Street, London, W1B 4BG  
T 0207 538 5581  
W www.barrgazetas.com