


D10

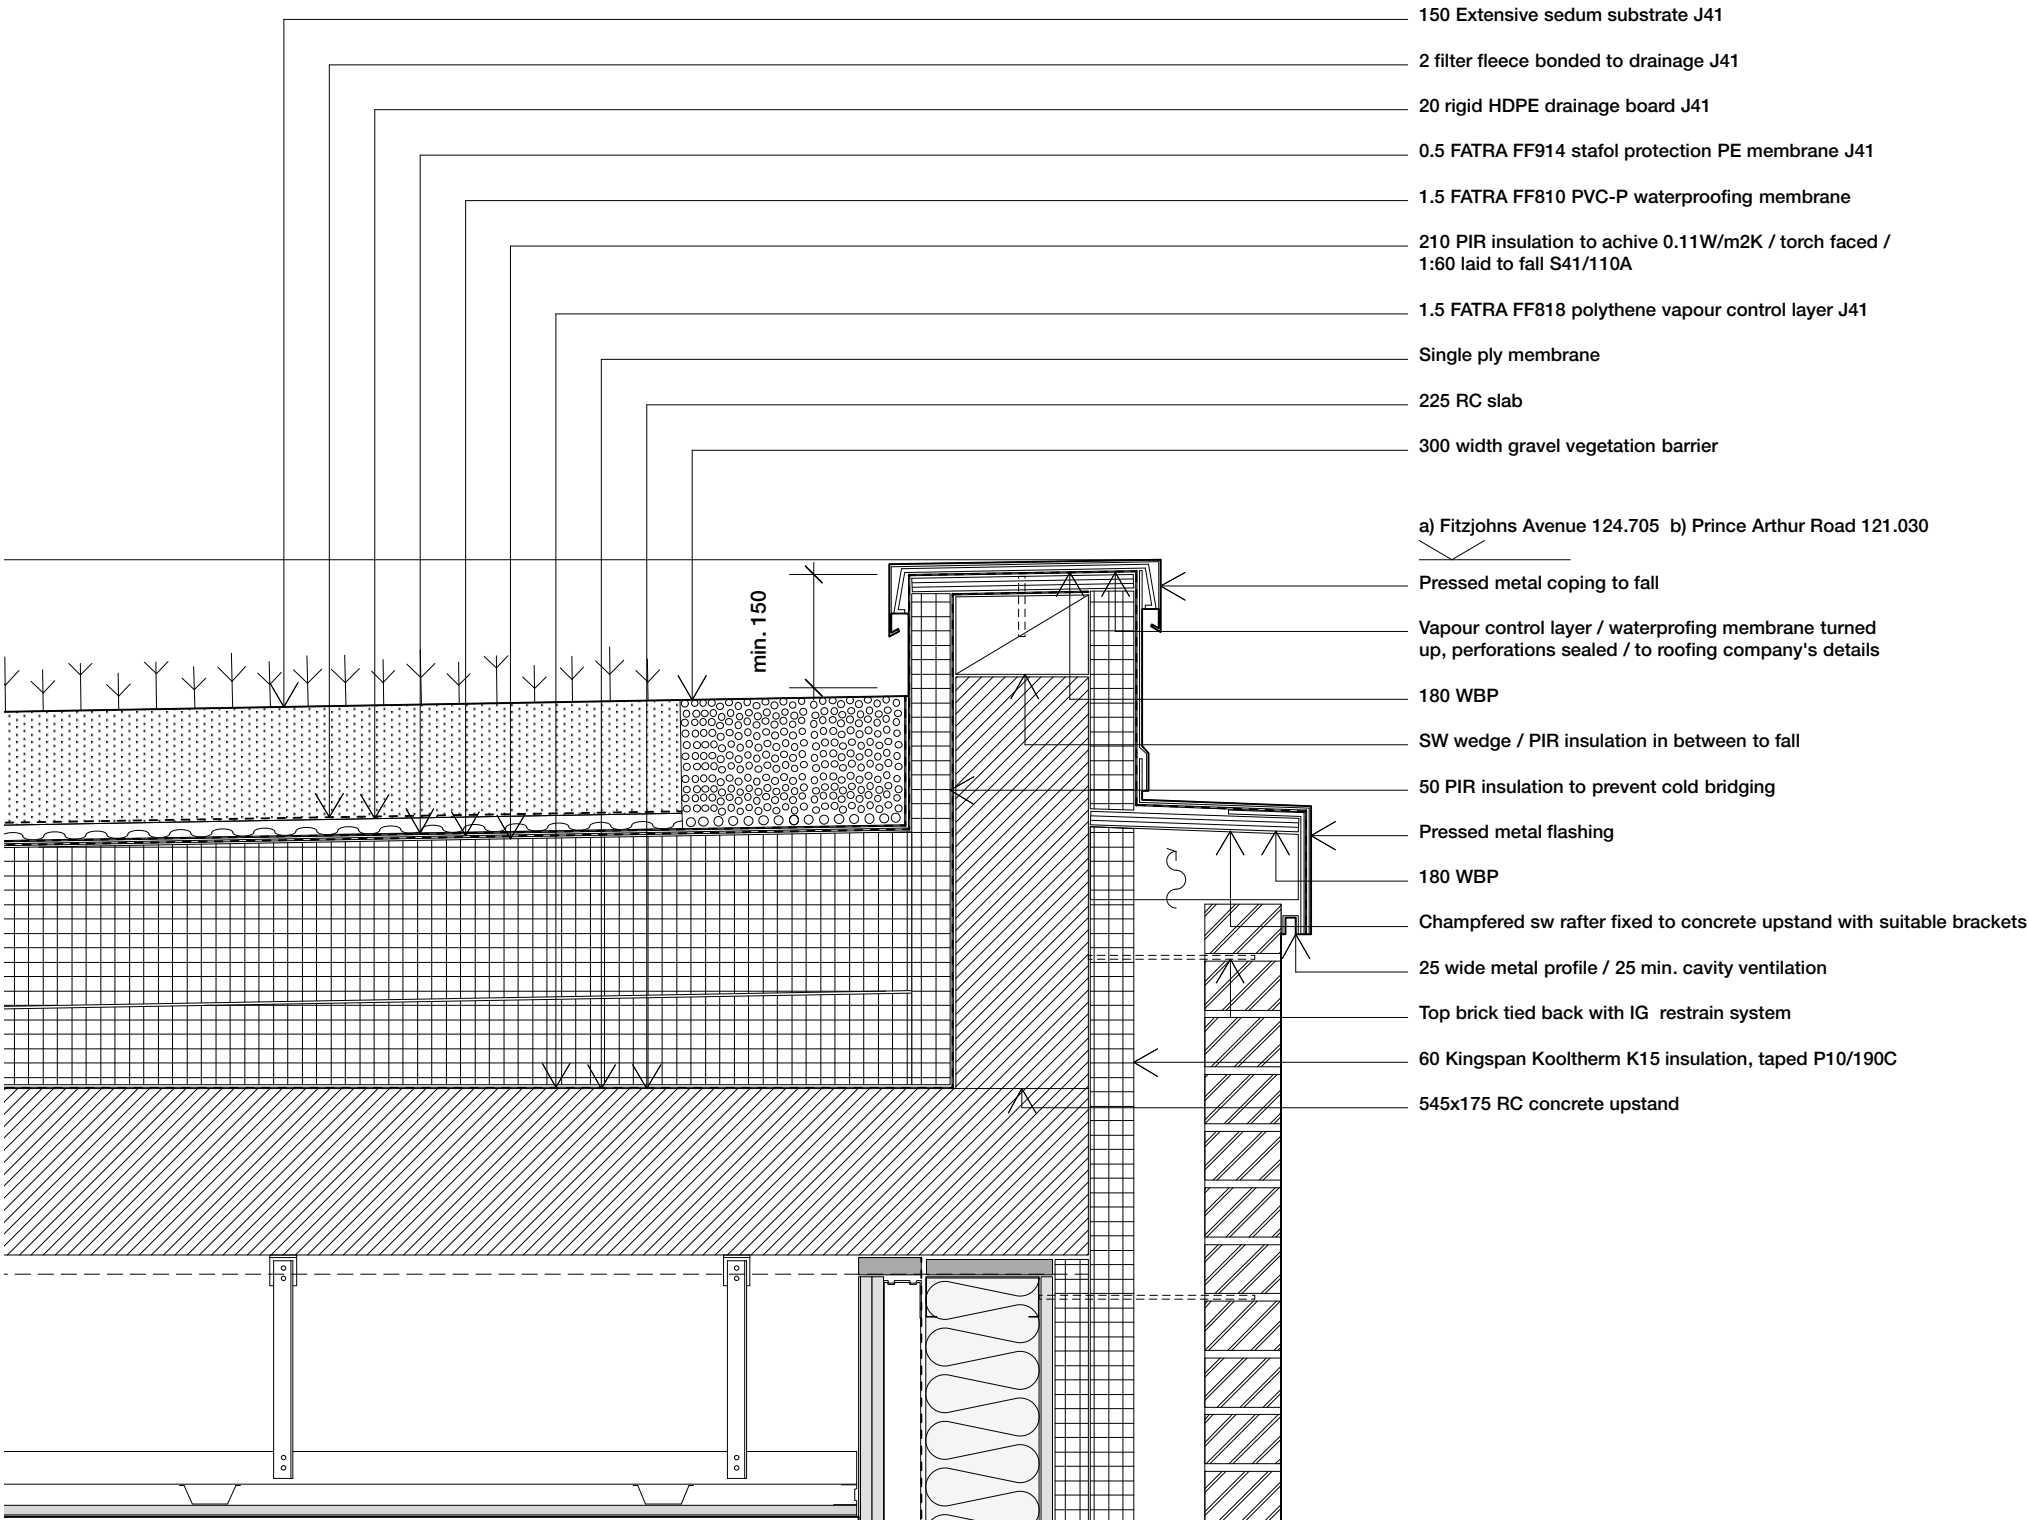

Sergison Bates architects<sup>LLP</sup>  
Envelope typical details

Fitzjohn's Avenue, NW3  
Planning technical documents

Architects	Date	Scale
Sergison Bates architects 34 Clerkenwell Close London EC1R 0AU United Kingdom	26/01/16	1:10@A3
Tel +44 (0)20 7255 1564 e-mail studio @sergisonbates.co.uk		

276/4406a

Revision
A 01/11/2018 General update
Do not scale from this drawing All dimensions to be verified on site Limited Liability Partnership Registered in England & Wales No. OC317501 Registered office as above