



Existing Section A-A

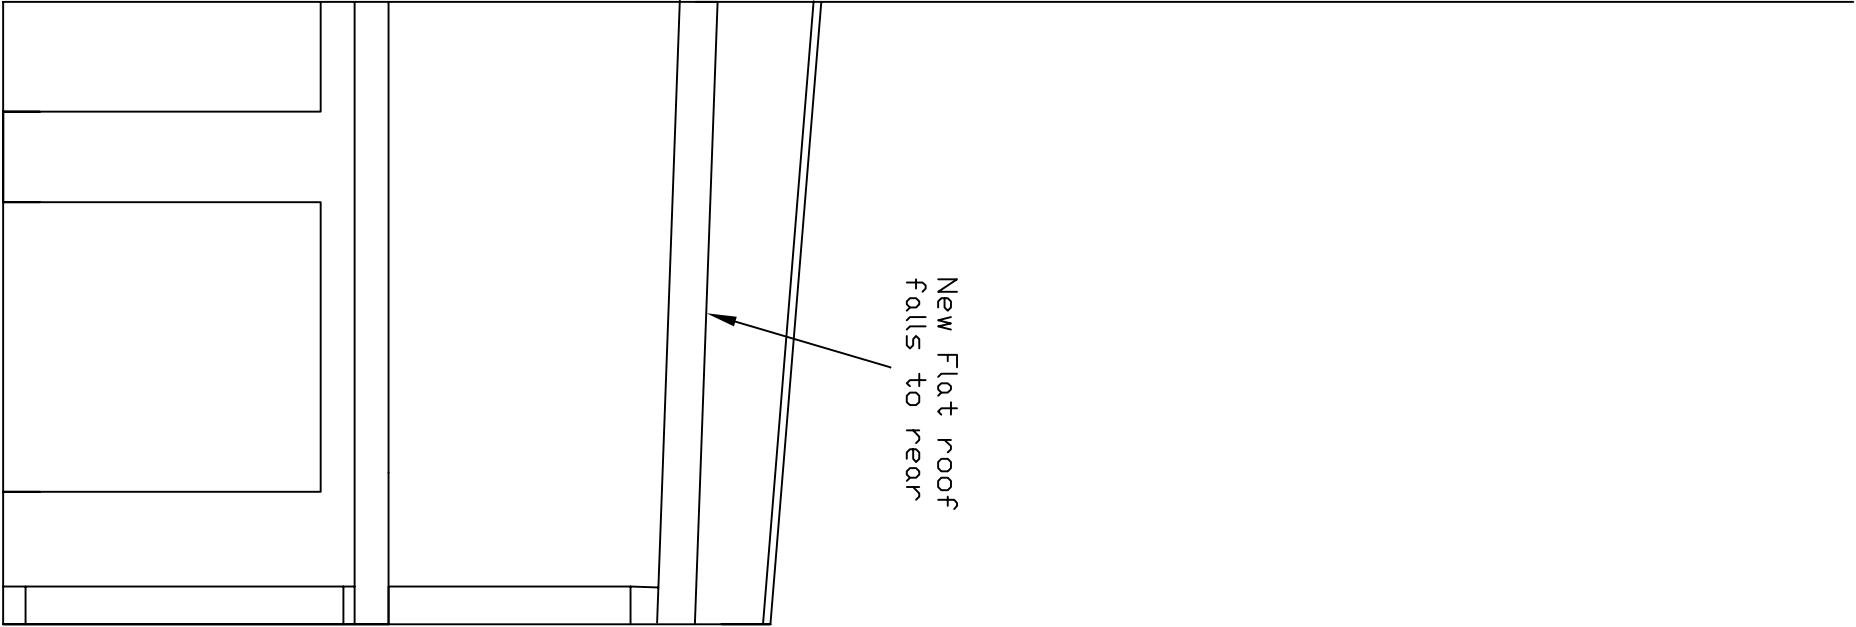

Proposed Section A-A

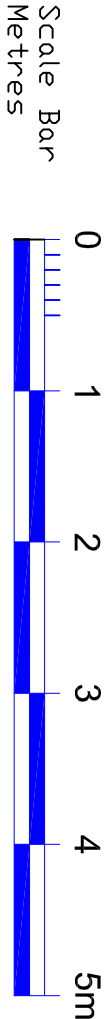

Ref.	Date	Revision	Preliminary Drawing		
	Sep 18				
Existing & Proposed Section A-A			Dwg. No.	Rev.	
			SEC-01		
Scale 1:50 @ A3			Job No.		
			218225		
Client			Dwn. By <i>R.D.</i> Chkd. By <i>M.F.</i>		
Anne Herd					
Project					
13 Fitzroy Road, London					
<div>FIDLER ASSOCIATES LTD STRUCTURAL ENGINEERS, SURVEYORS & PROJECT MANAGERS 31 Hillside Road, Northwood, Middx HA6 1PY Tel : 01923 840482 Fax : 01923 840483 Email : mike@fidlerassociates.co.uk</div>					