



DO NOT SCALE

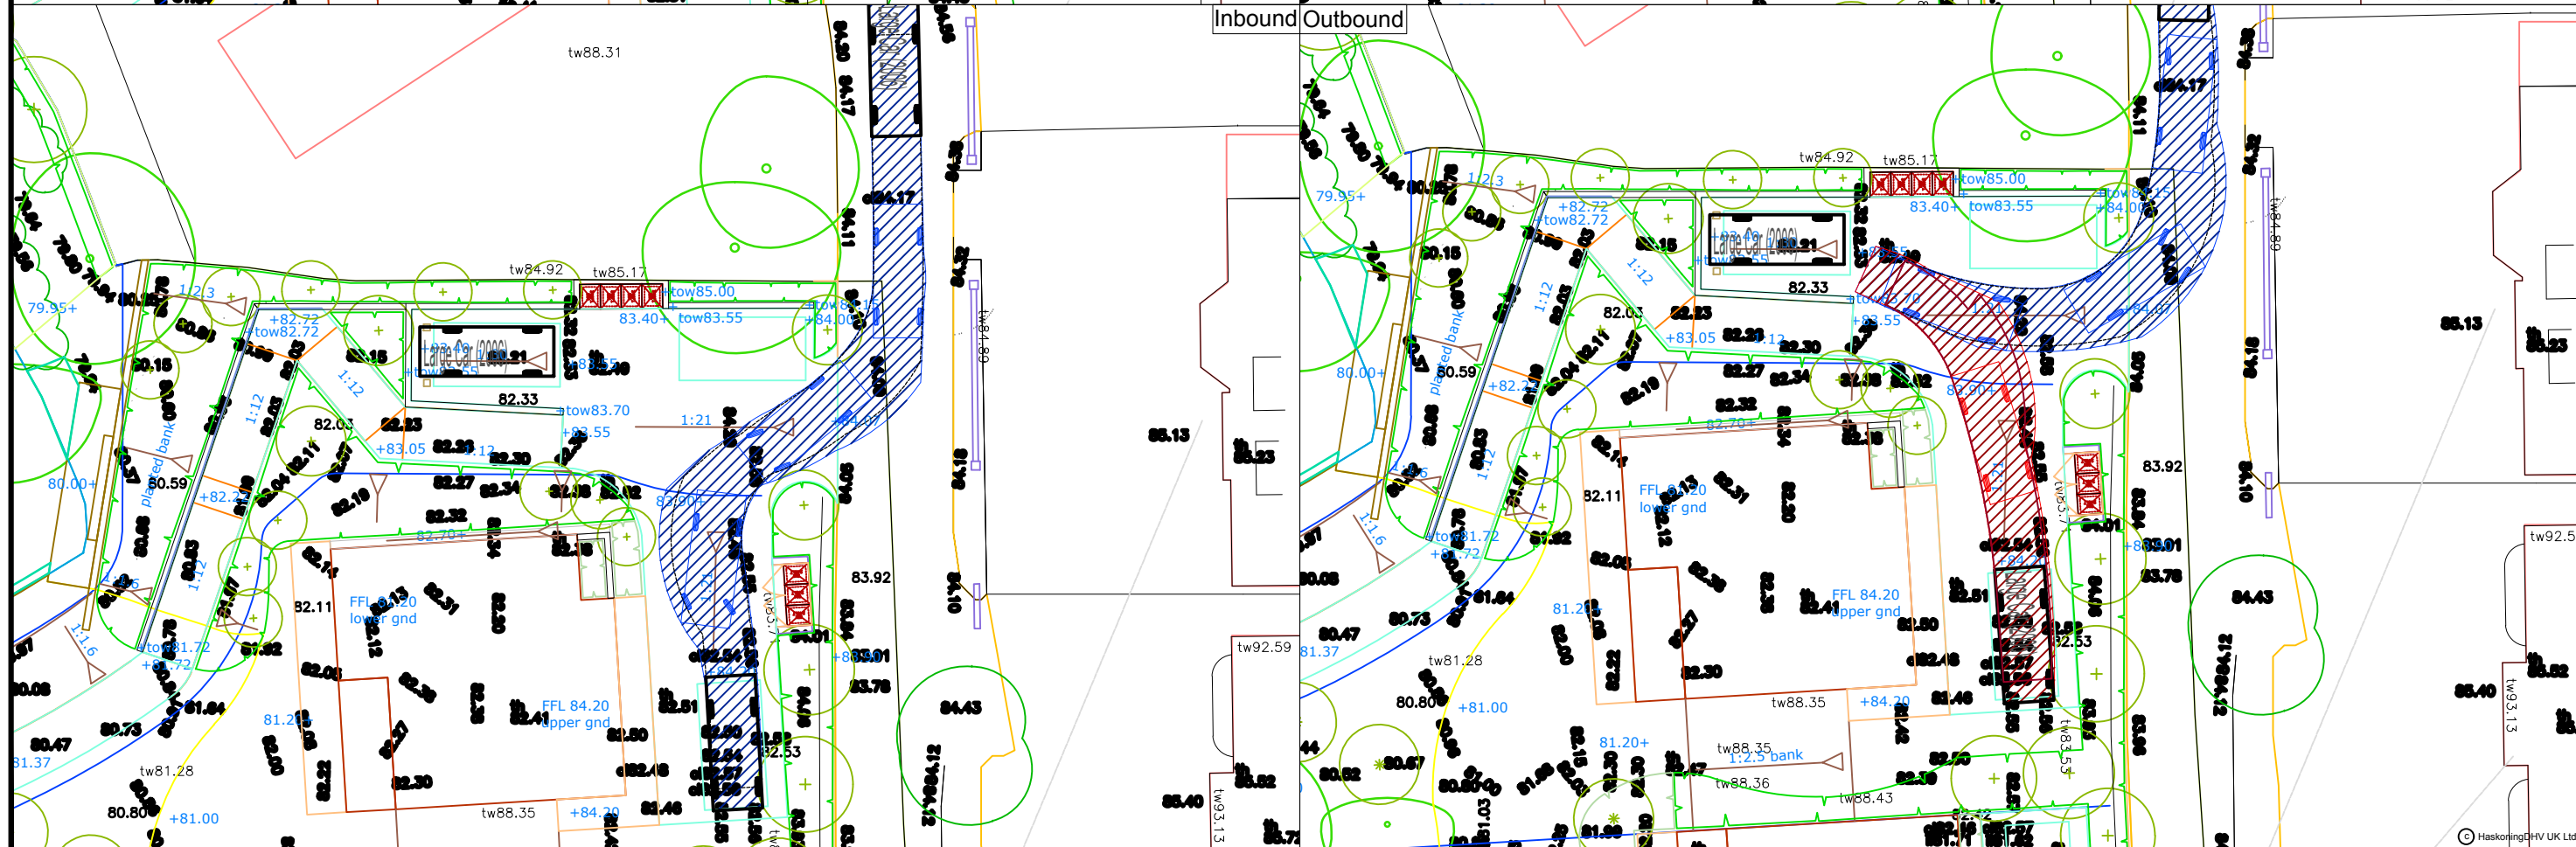

Based upon Superplan Ordnance Survey® map with the permission of Ordnance Survey on behalf of The Controller of Her Majesty's Stationery Office, © Crown copyright AL 100017728 2016.

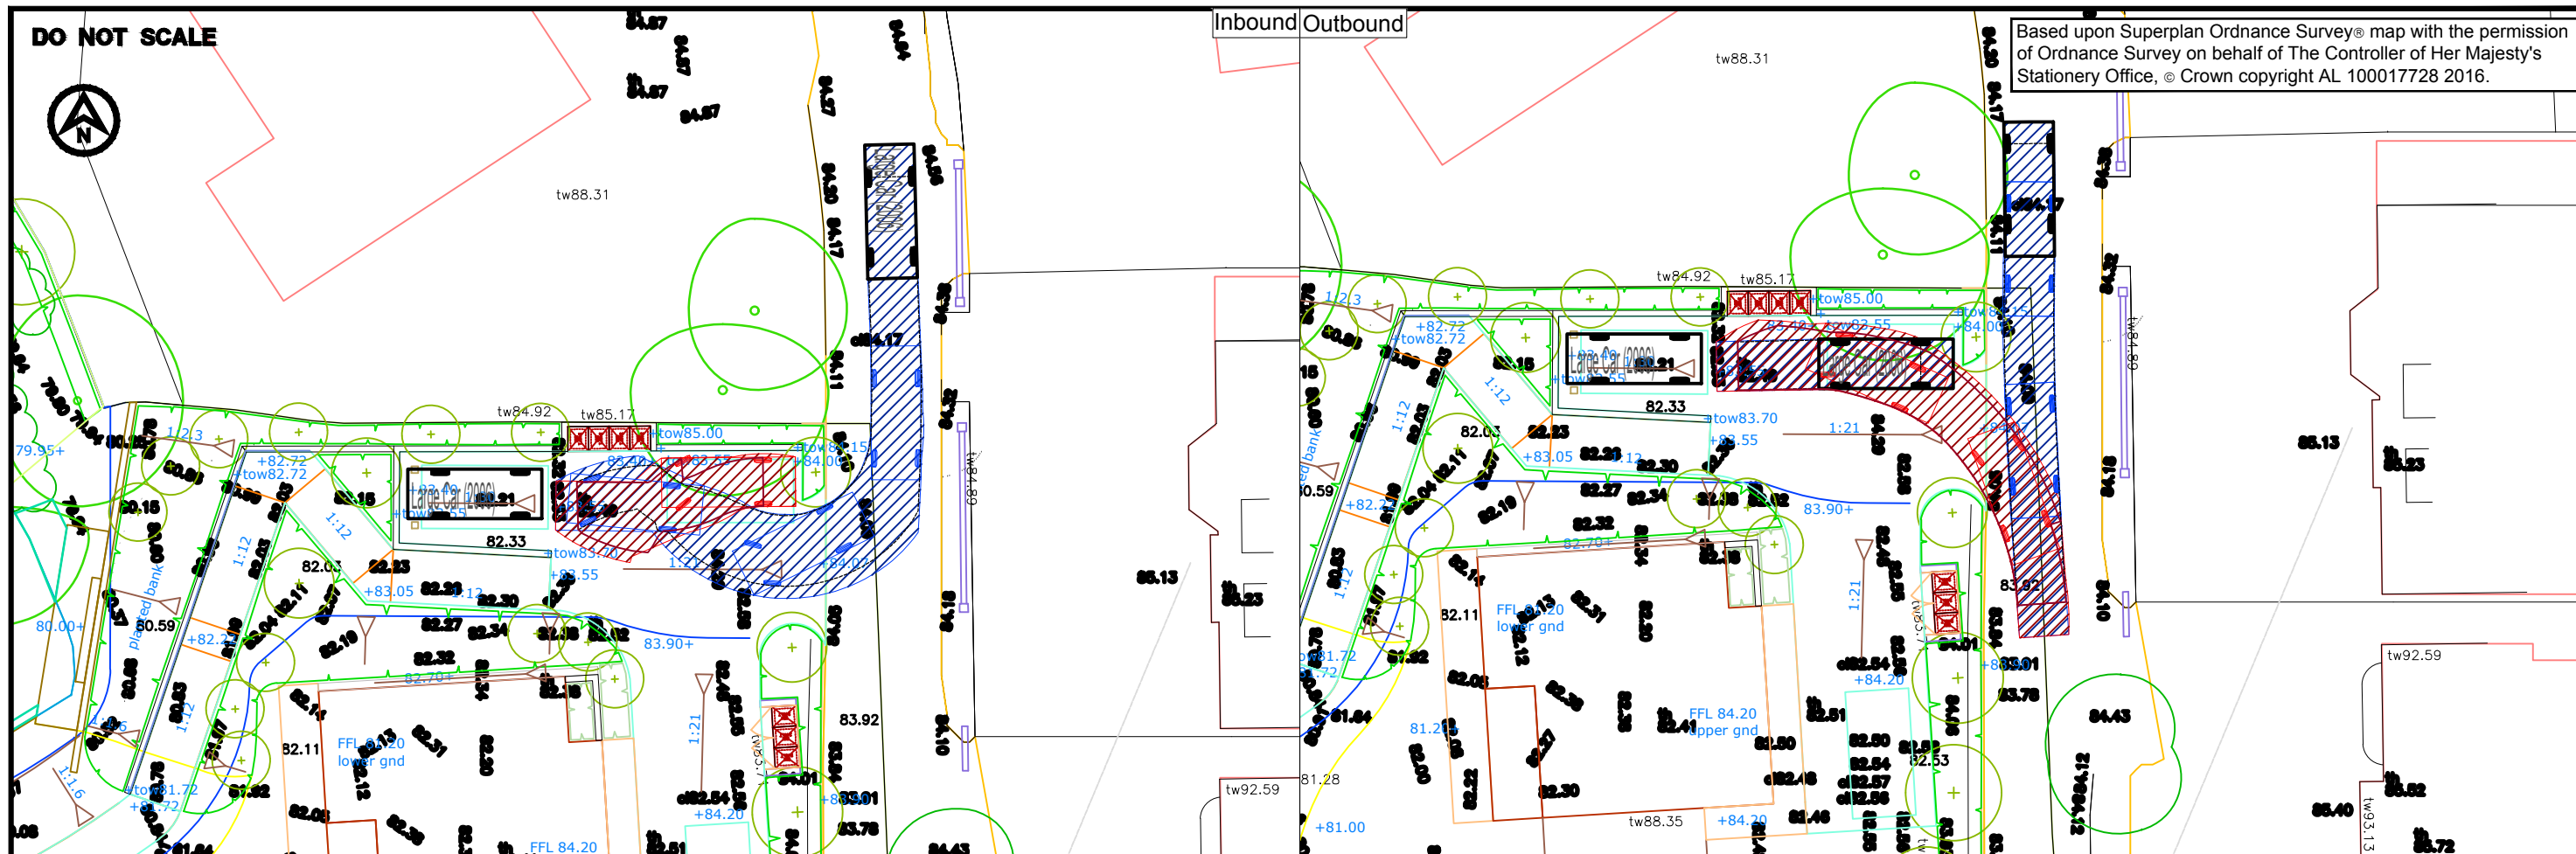

TITLE
**SWEPT PATH ANALYSIS -
 LARGE CAR**

PROJECT
55 FITZROY PARK

2 Abbey Gardens,
 Great College Street,
 Westminster,
 London, SW1P 3NL
 Tel +44(0)207 222 2115
 www.royalhaskoningdhv.com

JOB No. PB6538
 DRAWN MT
 AUTOCAD REF. PB6538 TR27.DWG

DATE 19/10/2018
 CHECKED AW
 DRG No. TR27

SCALE 1:250
 PASSED AW
 REV P0