
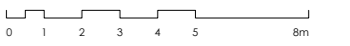


Copyright: All rights reserved. This drawing must not be reproduced without permission.  
 Only the original drawing should be relied upon. Contractors, subcontractors and suppliers must verify all dimensions on site before commencing any work or making any shop drawings.  
 All shop drawings to be submitted to the architect for comment prior to fabrication.  
 This drawing is to be read in conjunction with the Architect's specification, bills of quantities / schedules, structural, mechanical & electrical drawings and all discrepancies are to be reported to the architect.

revision / date / amendments

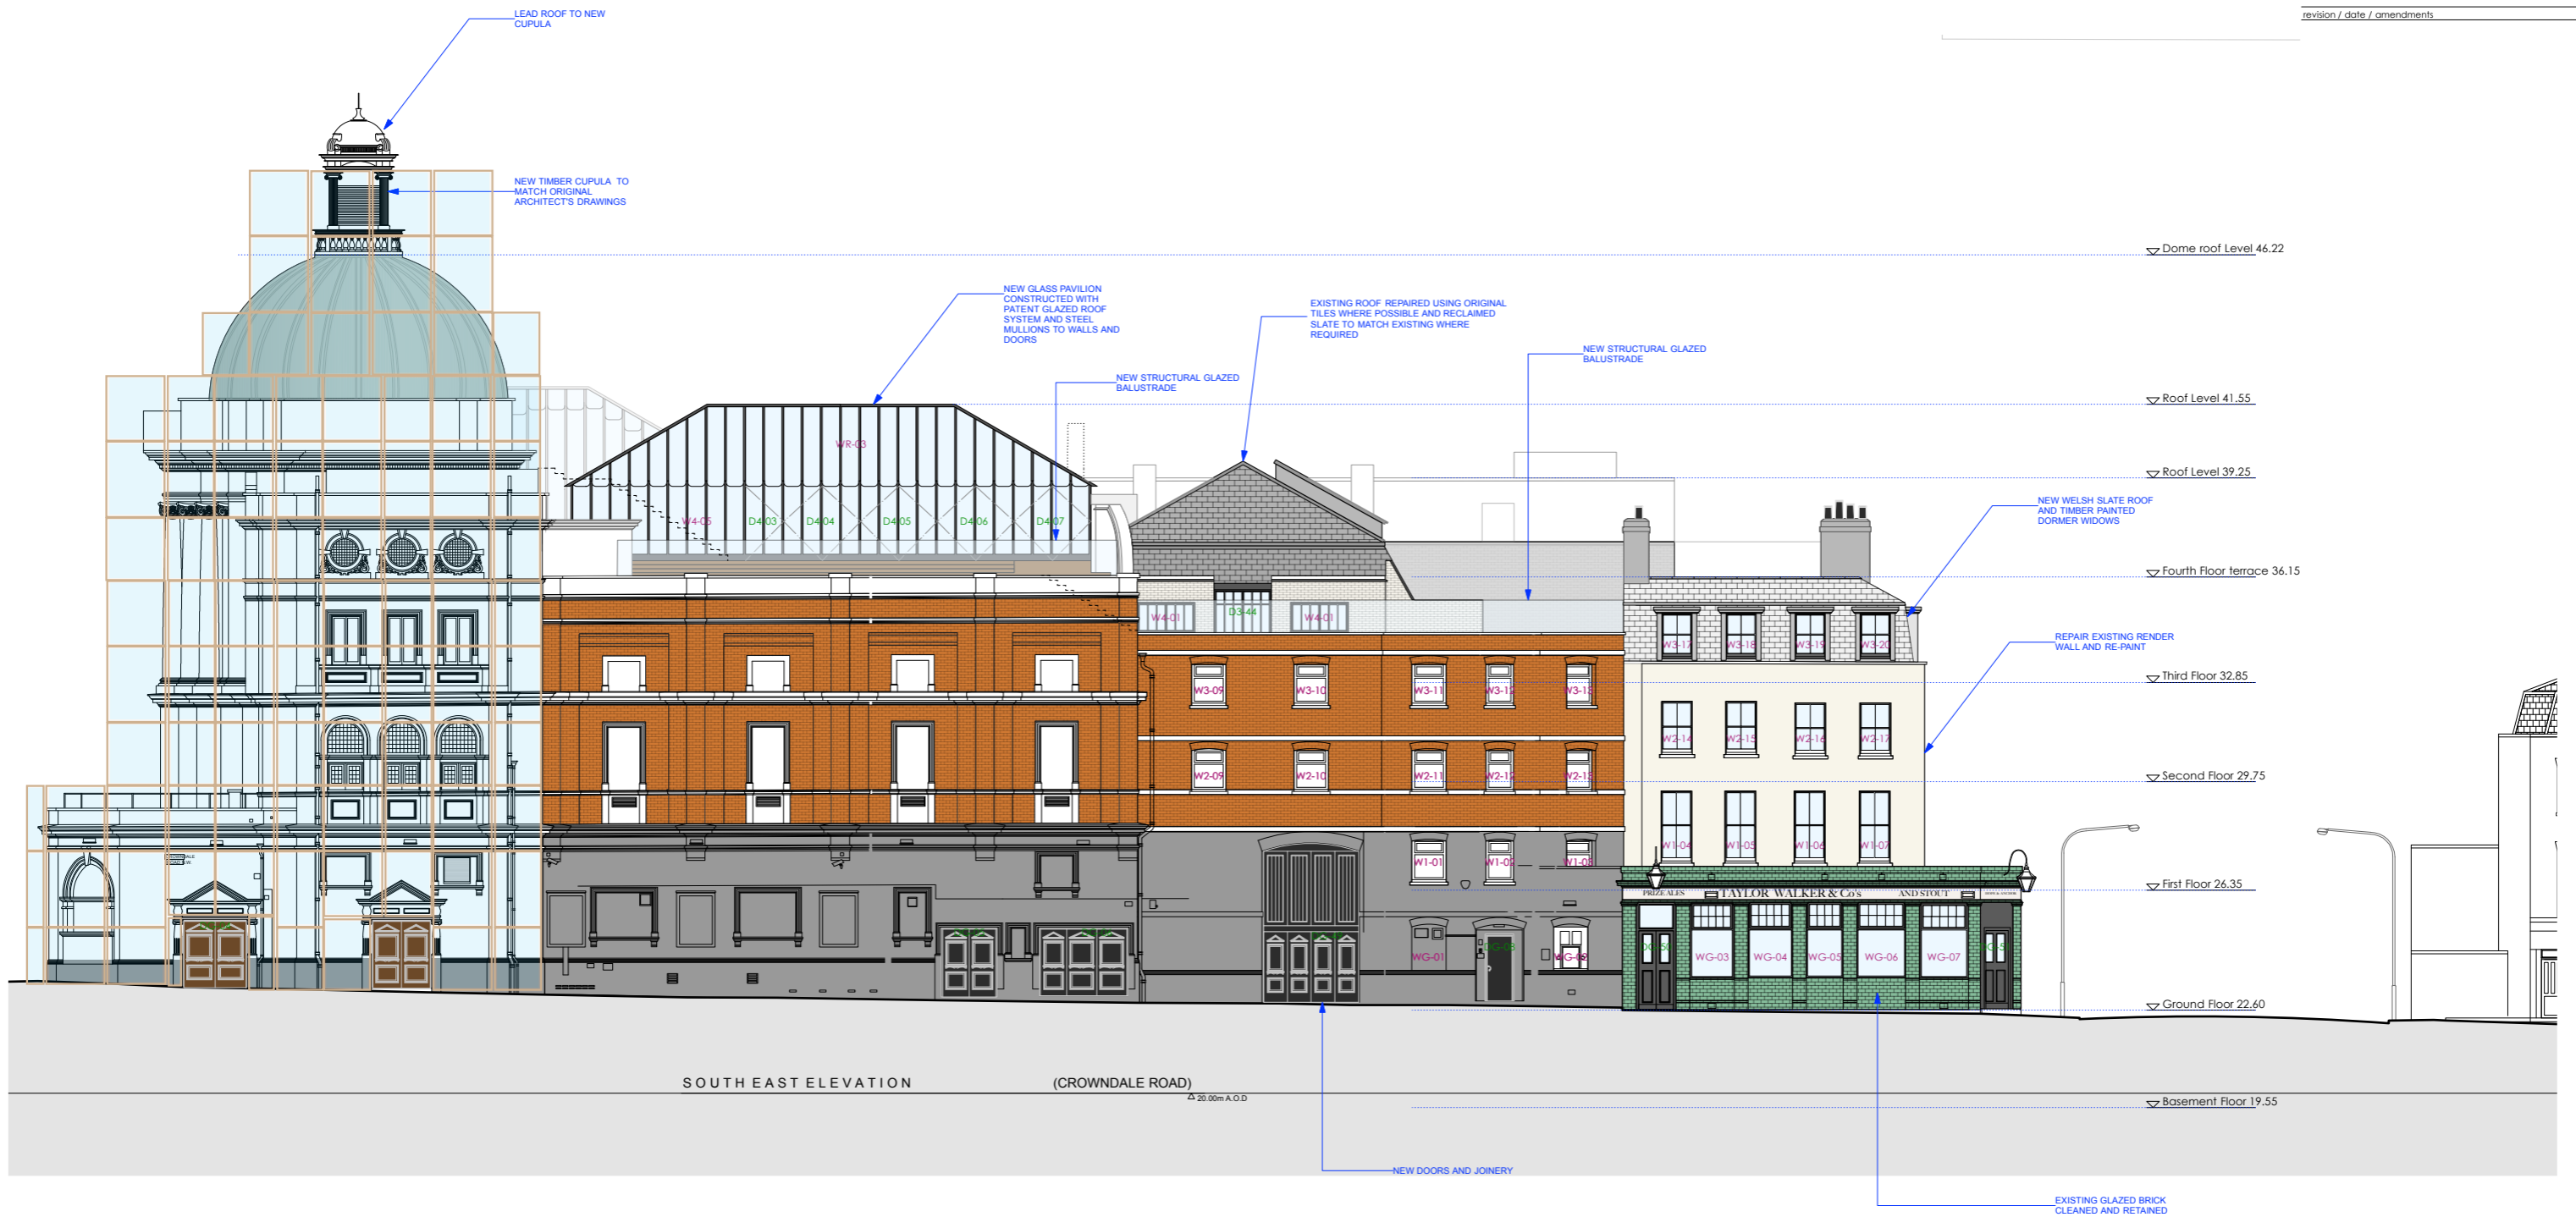

For Information  
 Archer Humphreys Architects

Basement  
 Central House  
 142 Central Street  
 London, United Kingdom  
 EC1V 6AE  
 T: +44 (0) 20 7251 8555

project title		KOKO + Hope & Anchor + Bayham Place Camden, London	
drawing title	scale	date	
Proposed Crowndale Road Elevation	1:100 @ A1	23.11.16	
drawing number	drawn	checked	
AHA/KKQ/GA/201	EH	DA	
	revision		
	R		