
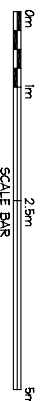


SCOPE NOTES


NOTE	DESCRIPTION
1.01	INSTALL 2NO. NEW SPEC EXTERNAL ROUND CAFE TABLES-METAL
1.02	INSTALL 4NO. NEW SPEC EXTERNAL CAFE CHAIRS-METAL

OUTDOOR FURNITURE SCHEDULE

NOTE TAG	QTY	DESCRIPTION	STD DETAIL NO
4.01	F763	2 EXTERNAL CAFE TABLE ROUND-METAL	
4.02	F761	4 EXTERNAL CAFE CHAIR-METAL	

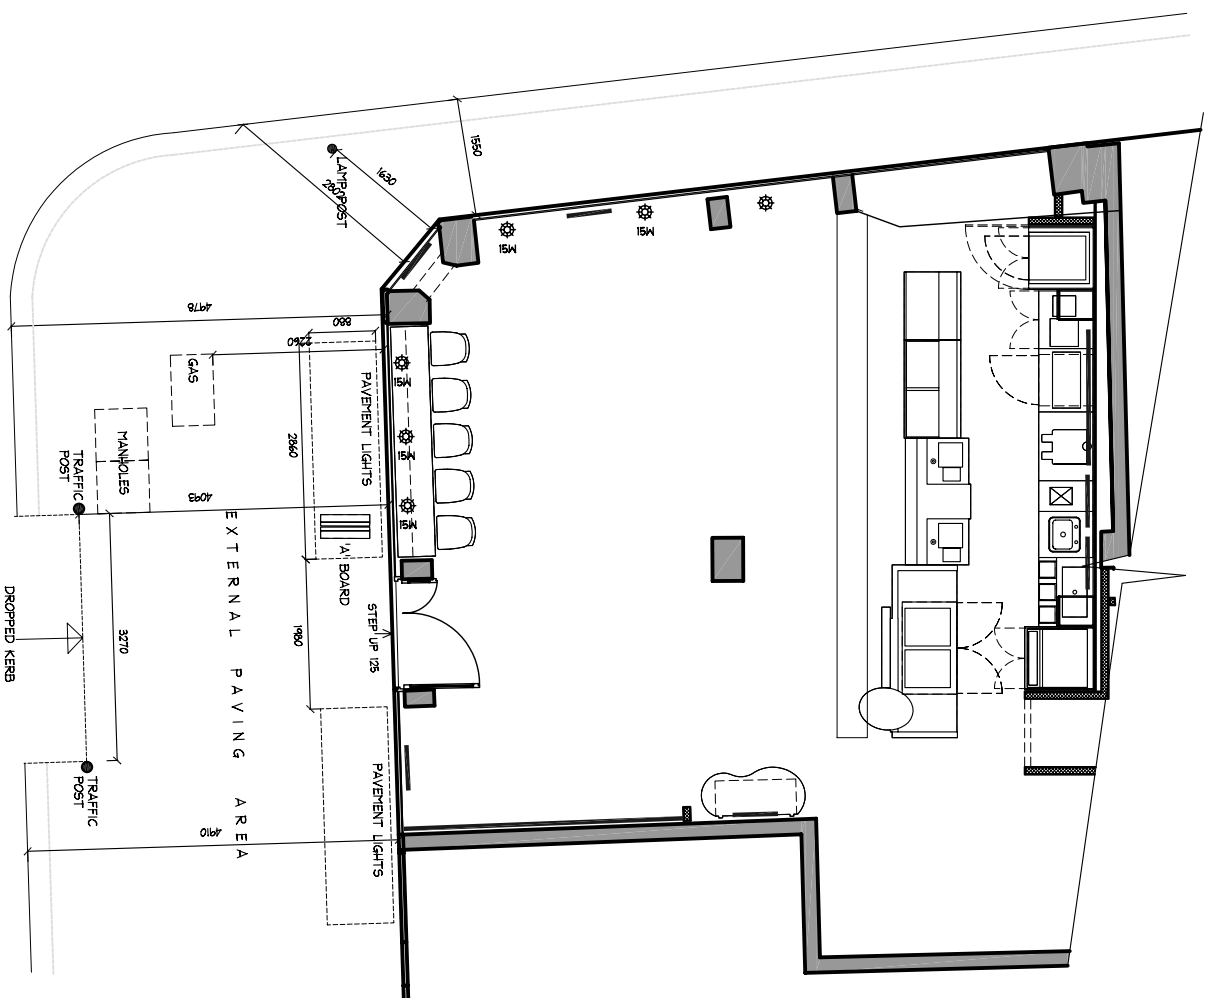

EXISTING EXTERNAL SEATING PLAN
SCALE 1:50

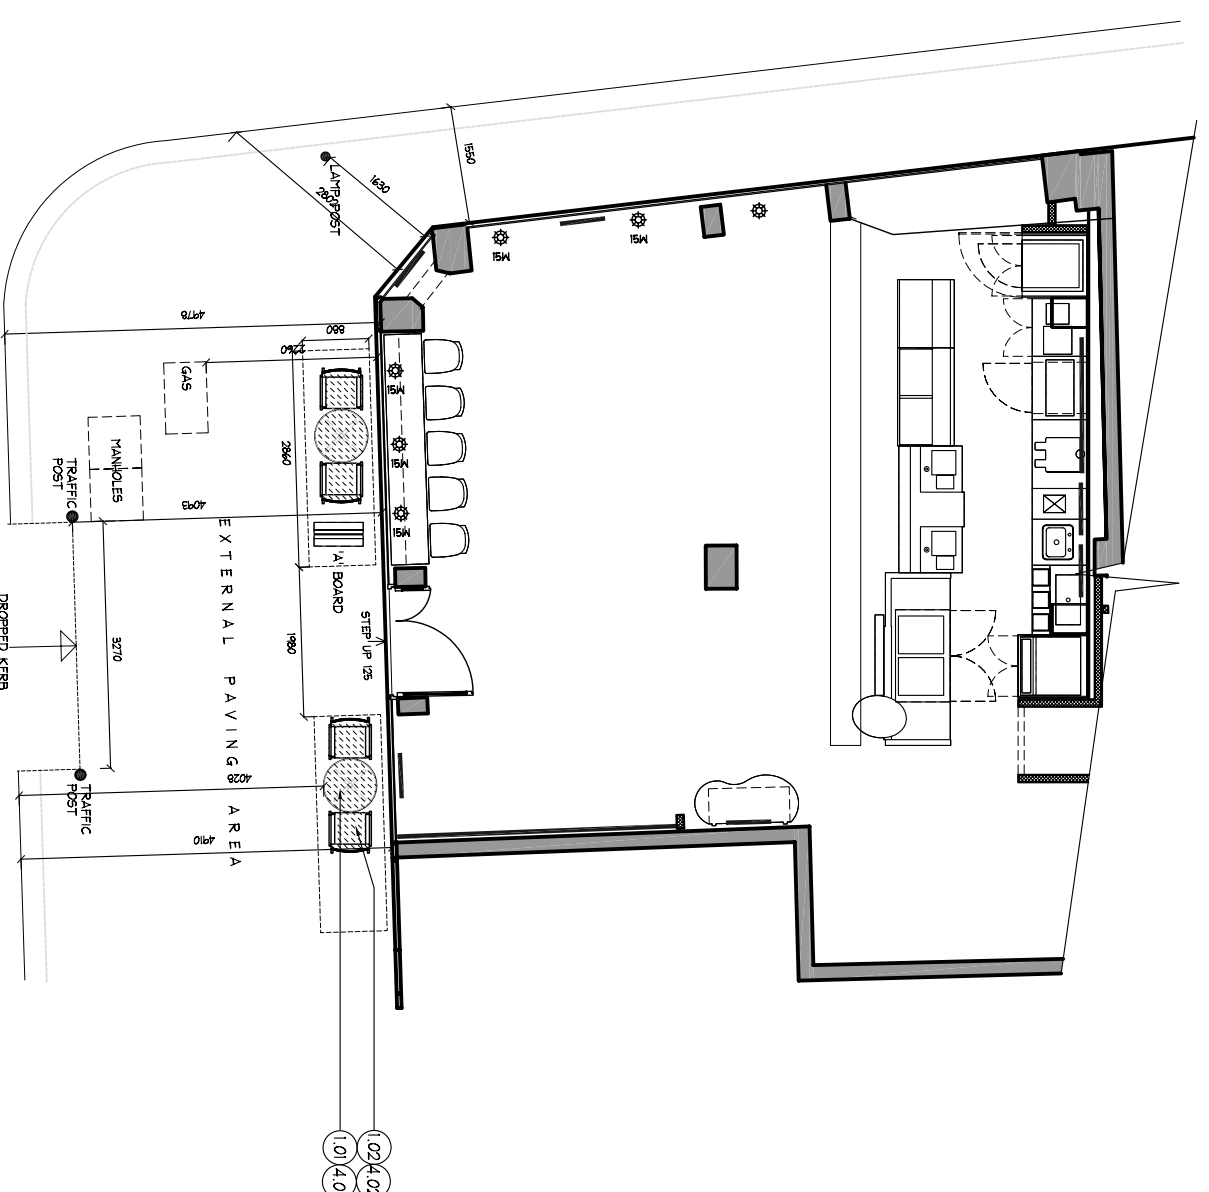

PROPOSED EXTERNAL SEATING PLAN
SCALE 1:50

PROJECT CLASSIFICATION

STANDARD DETAIL REFERENCES:
ALL REFERENCES TO STANDARD DETAIL NUMBERS ARE REFERENCED TO STANDARD DETAIL MANUAL.

DRAWING ORIGINATED FROM:
THIS DRAWING HAS BEEN CONSTRUCTED FROM A PAVEMENT SURVEY CONDUCTED BY CMC IN PARTNERSHIP WITH BLUE NINE DESIGN

THIS DRAWING HAS BEEN CONSTRUCTED FROM DRAWINGS PRODUCED BY STARBUCKS COFFEE CO USA. THIS DRAWING MAY CONTAIN INACCURACIES DUE TO NO CHECK SURVEY CONTRACTOR TO CHECK CRITICAL DIMENSIONS WHERE WORKS ARE BEING CARRIED OUT. ANY INACCURACIES MUST BE COMMUNICATED TO THE PROJECT MANAGER AND DESIGNER

FOR PLANNING



© 2005 STARBUCKS CORPORATION
STARBUCKS COFFEE COMPANY
11 Hedderham Road, Parsons Green
London SW6 4TJ
United Kingdom
(0)20 7575 4900

THIS IS A PRELIMINARY DRAWING AND SHOULD NOT BE USED FOR CONSTRUCTION. THE CONTRACTOR SHALL VERIFY ALL DIMENSIONS AND CONDITIONS ON SITE BEFORE COMMENCING WORK. THESE DIMENSIONS (OR ANY PORTION OF THEM) WITHOUT THESE DIMENSIONS OR ANY PORTION OF THEM SHOWN ON THIS DRAWING IS STRICTLY FORWARDED.

ALL DRAWINGS TO BE READ IN CONJUNCTION WITH UK STANDARD DETAIL MANUAL

REV	DATE	DESCRIPTION

FOR PLANNING

21/07/08

SITE ADDRESS:

175
TOTTENHAM COURT RD
LONDON
W1T 2HQ
ENGLAND

PROJECT No.: 5 12650

CONCEPT:
C.H.T. CHECKED:
P.H.T. CHECKED:
STORE PLANNER: TRACY BINDLOSS
SP CHECKED:

SCALE: 1:50 @ A1
(DO NOT SCALE DRAWINGS)

DRAWING TITLE:

OUTDOOR PLANNING

DRAWING NUMBER:

A2.1
0

STORE CODE: 5 12650