



# 2 FALKLAND PLACE, KENTISH TOWN, LONDON NW5 2PN

## PROPOSED 6BED DWELLING - REAR ELEVATION

© PMRCA P-31

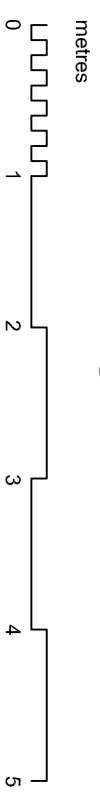

new clear sealed copper flat pans with batten seams roofing system on insulated supporting roof frame system.

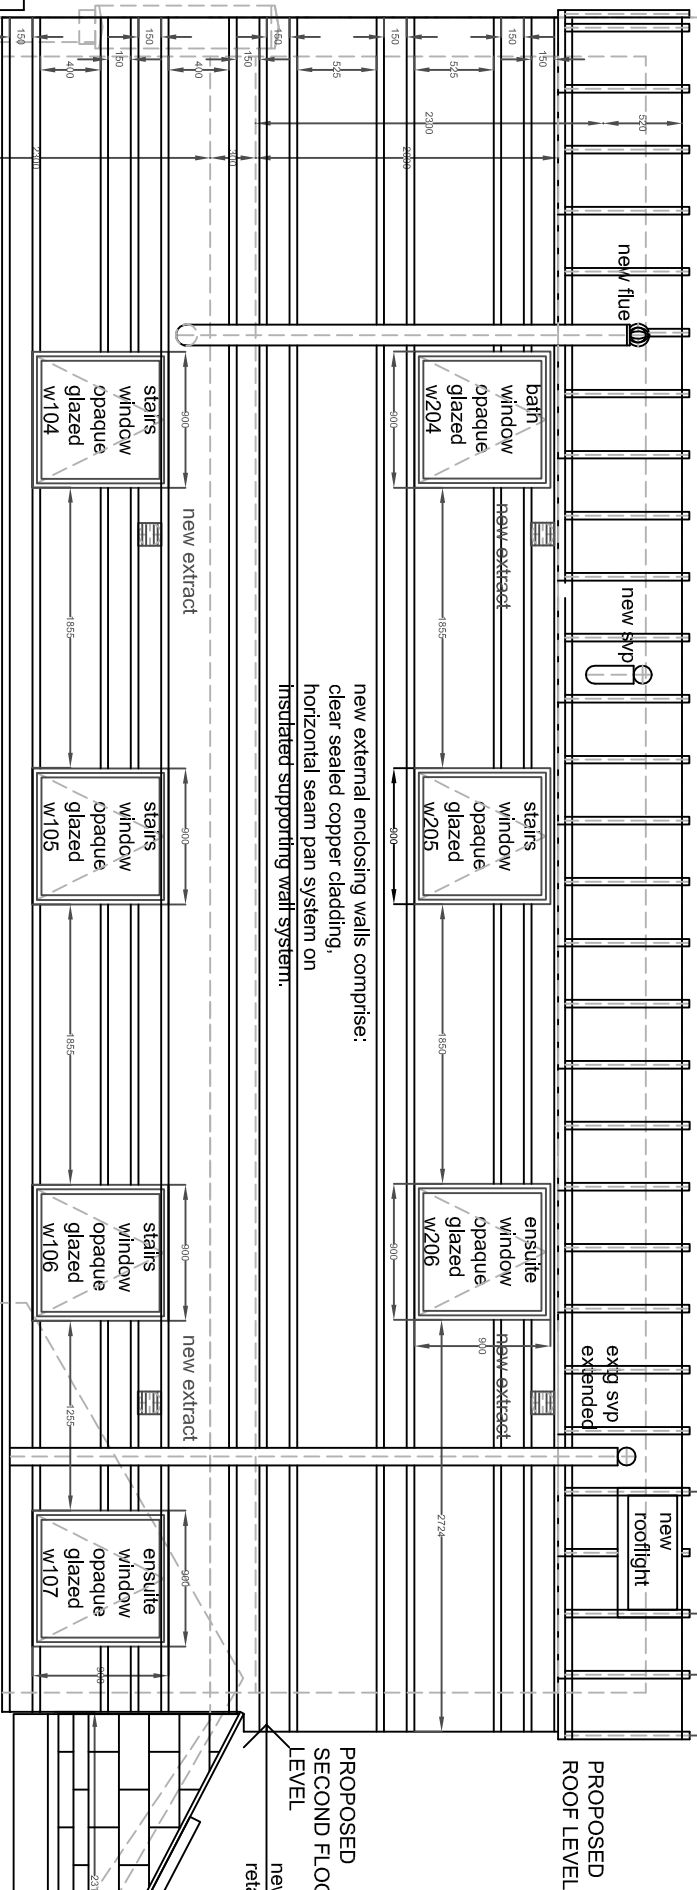

new external enclosing walls comprise:  
clear sealed copper cladding,  
horizontal seam pan system on  
insulated supporting wall system.

2 FORTRESS ROAD

2 FALKLAND PLACE  
'THE DAIRY'

4 FALKLAND PLACE  
'THE HAY LOFT'

fence & garden wall

new white fascia, gutter & downpipe system

blue slate hipped roof systems

new second floor storey set back in line with retained blue slate hipped roof

EXISTING & PROPOSED FIRST FLOOR LEVEL  
EXISTING FIRST FLOOR LEVEL

EXISTING GROUND FLOOR LEVEL

PROPOSED ROOF LEVEL  
PROPOSED ROOF LEVEL