



Note
 This drawing is not to be scaled. Use figured dimensions only. All dimensions are to be checked on site and any discrepancies, errors or omissions are to be reported to the architect prior to commencement of works.




Proposed Elevation 1 - 1:50

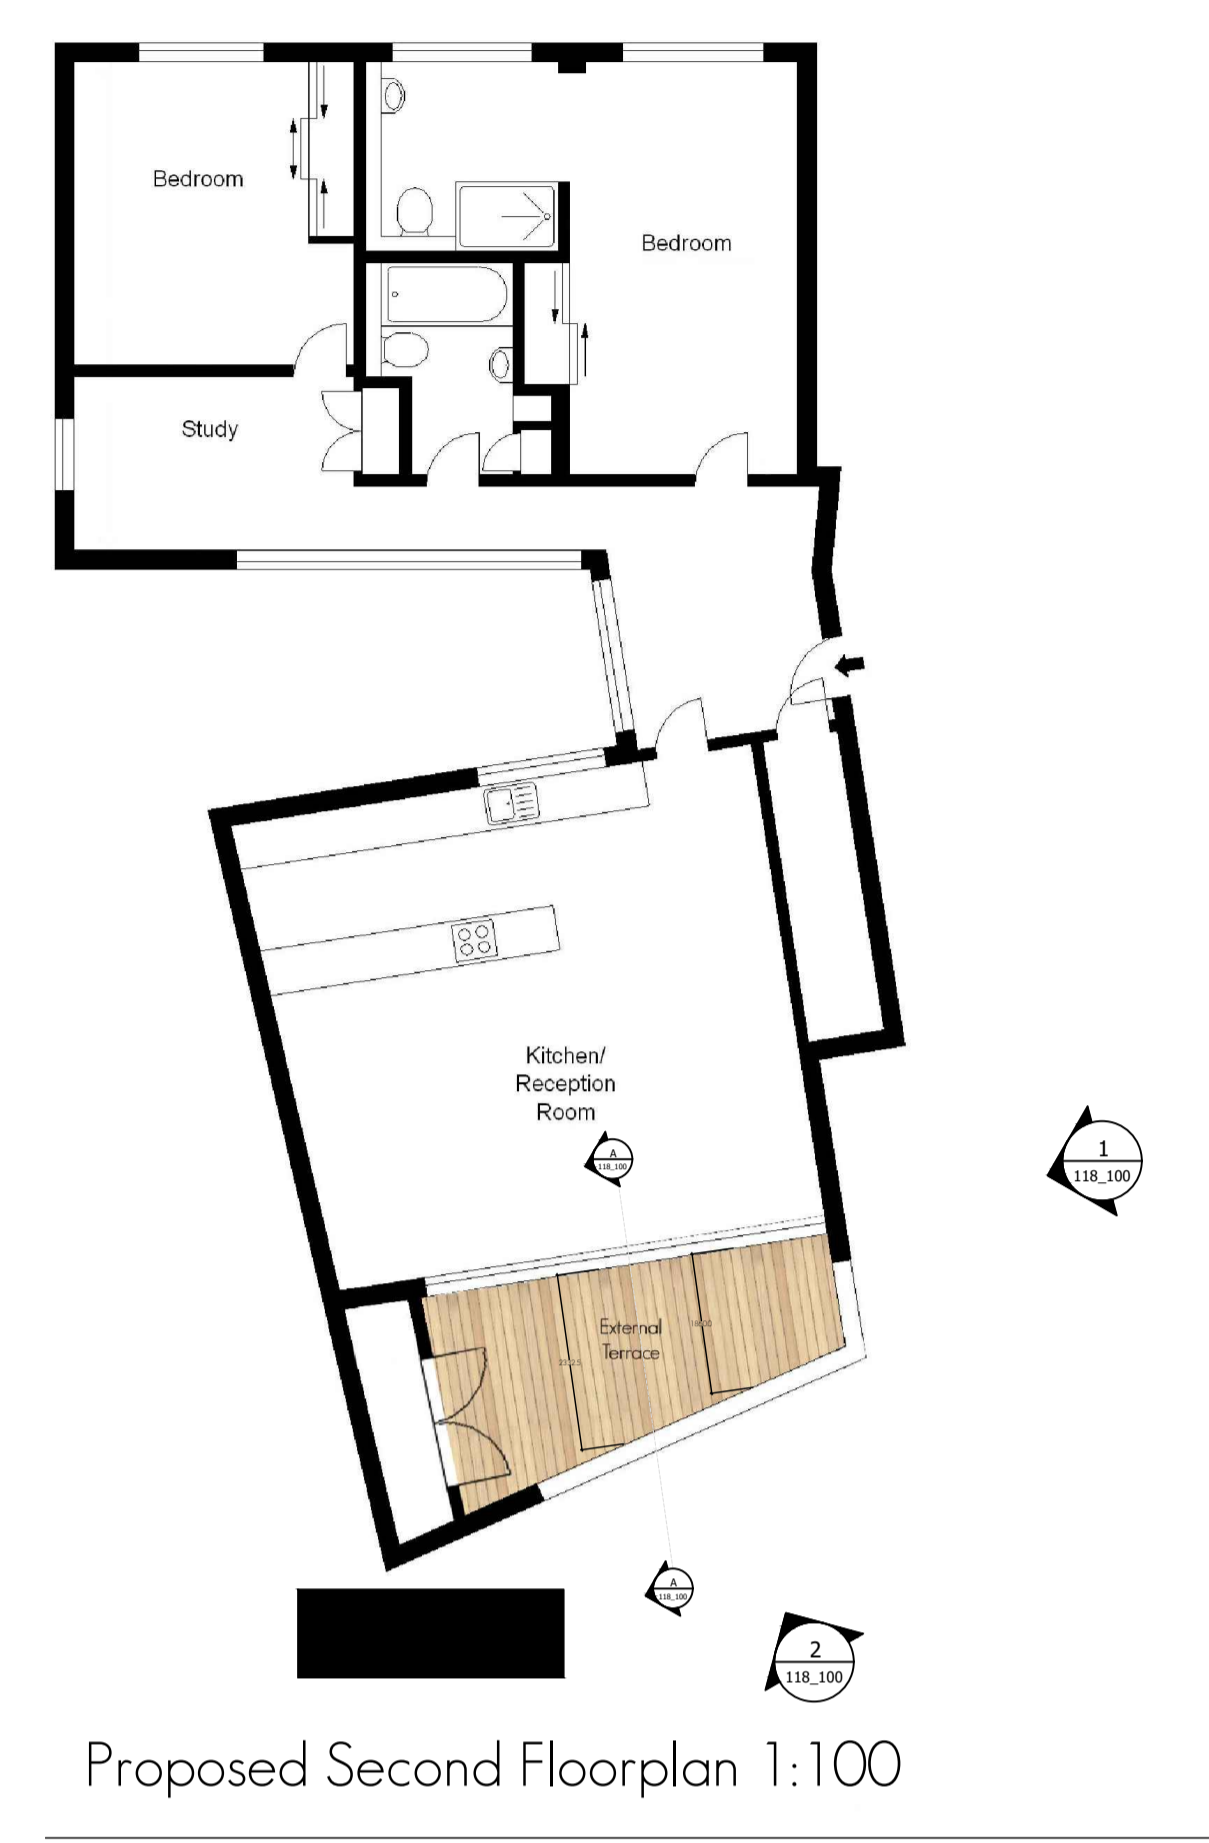

Proposed Second Floorplan 1:100

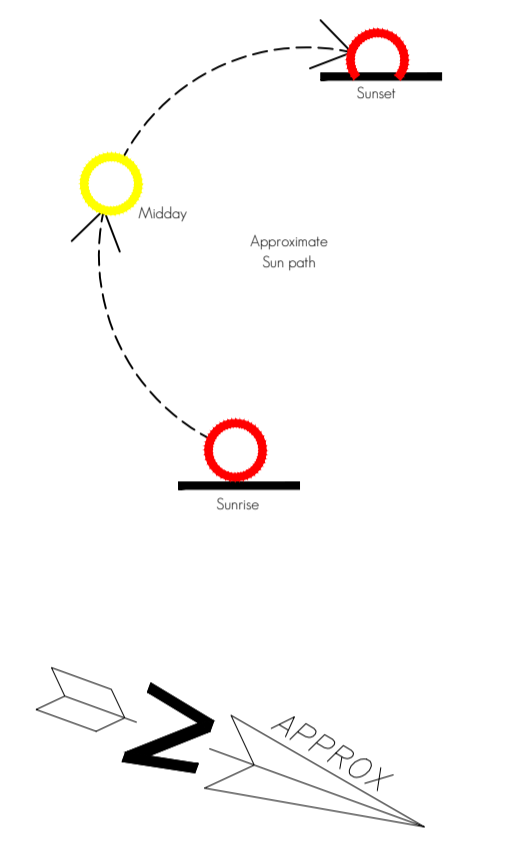

Proposed Elevation 2 - 1:50

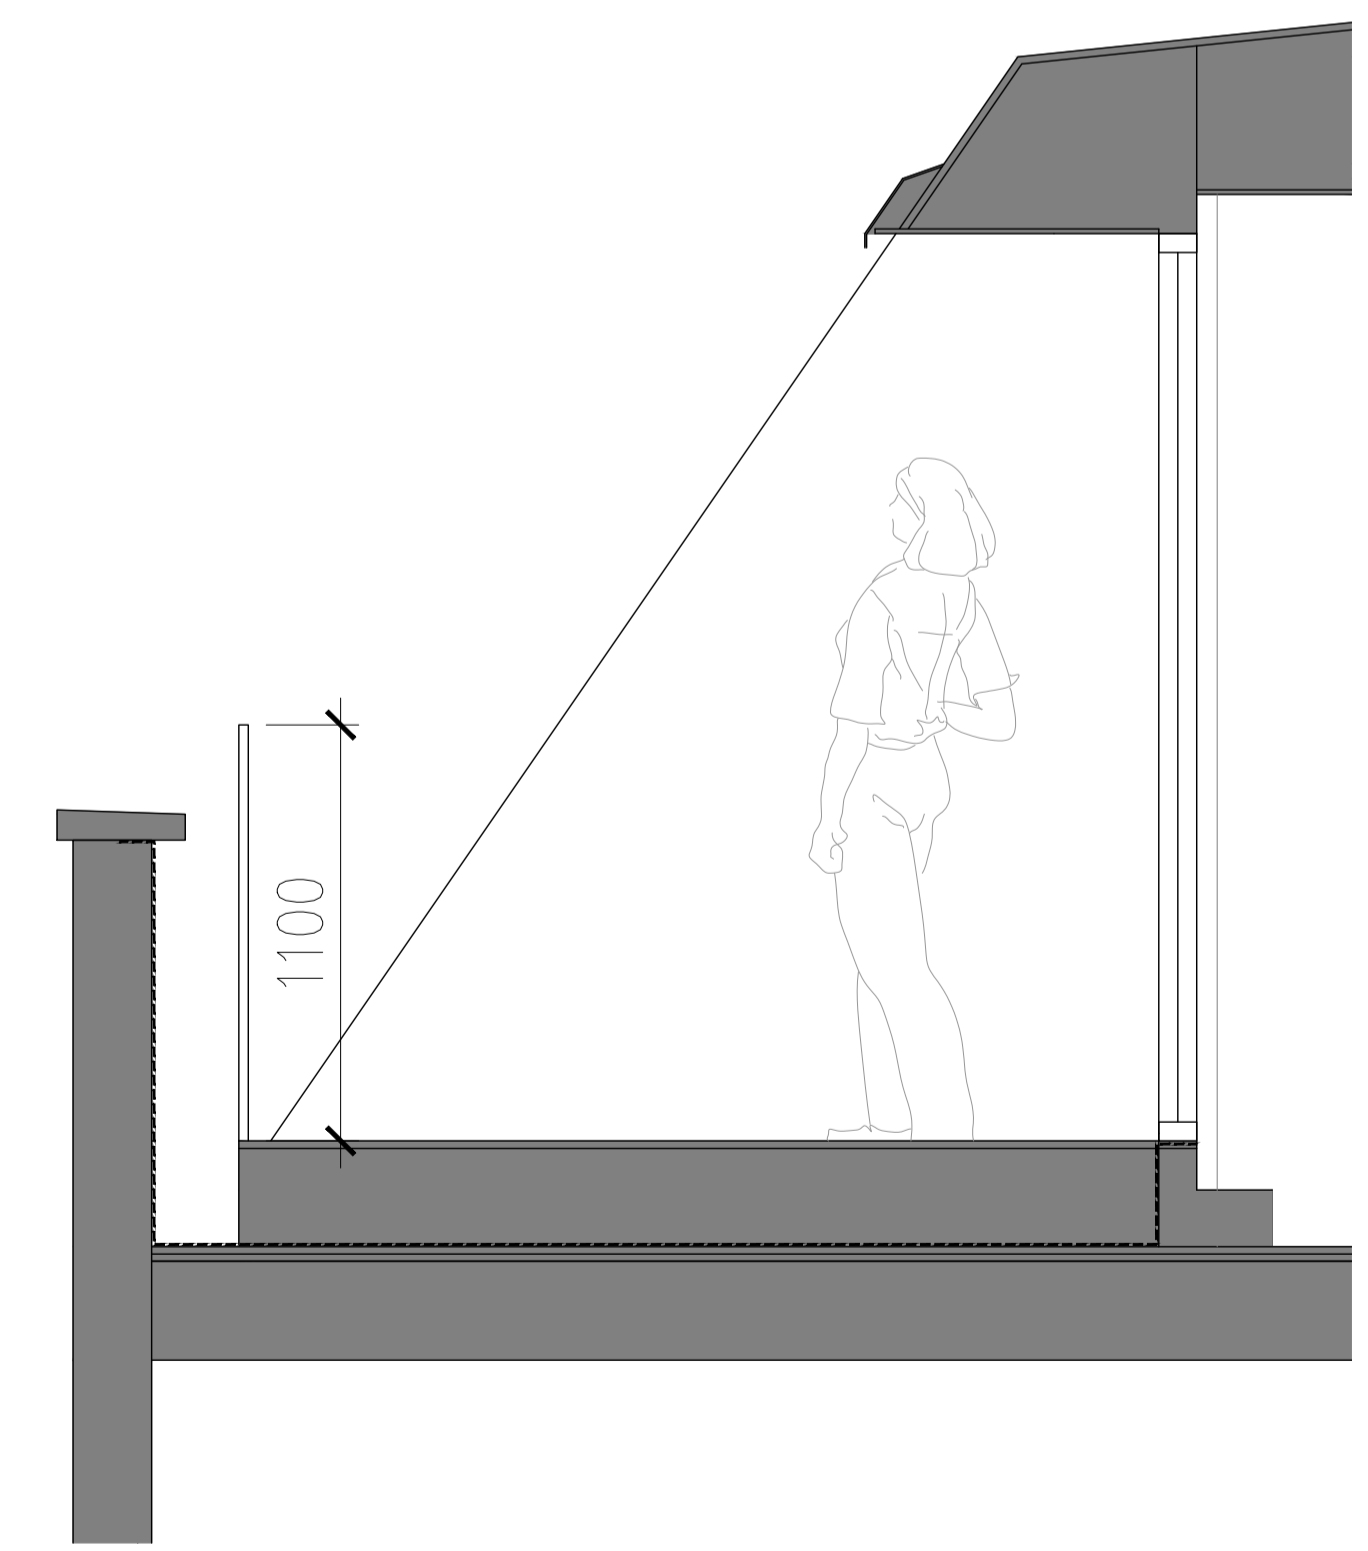

Proposed Section AA 1:20

PROPOSED

Mark Chamberlain
 Architect Ltd

13 Devon Rd, Bedford, Bedfordshire, MK40 3DJ
 t: 07717582254 e: mark.chamberlain@live.co.uk

client	Tom Downie		
project	Perren Street London		
drawing	Proposed Plan & Elevations		
date	scale	drawn by	
SEP 18	1:50 @ A1	MC	
drgns.	118_100	rev.	-- -- --
			-- -- --

do not scale - check all dimensions on site
 © 2016 MARK CHAMBERLAIN ARCHITECT LTD
 ALL RIGHTS RESERVED