
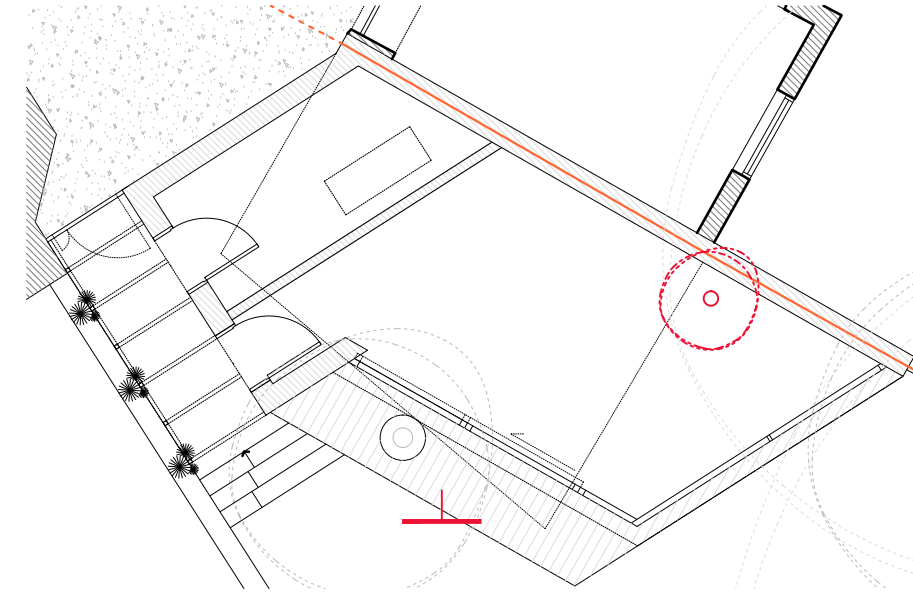


0 0,5 1 2

NOTES

ALL SETTING-OUT TO BE CONFIRMED ON SITE WITH ARCHITECT DRAWINGS  
TO BE READ IN CONJUNCTION WITH STRUCTURAL ENGINEER'S DRAWINGS

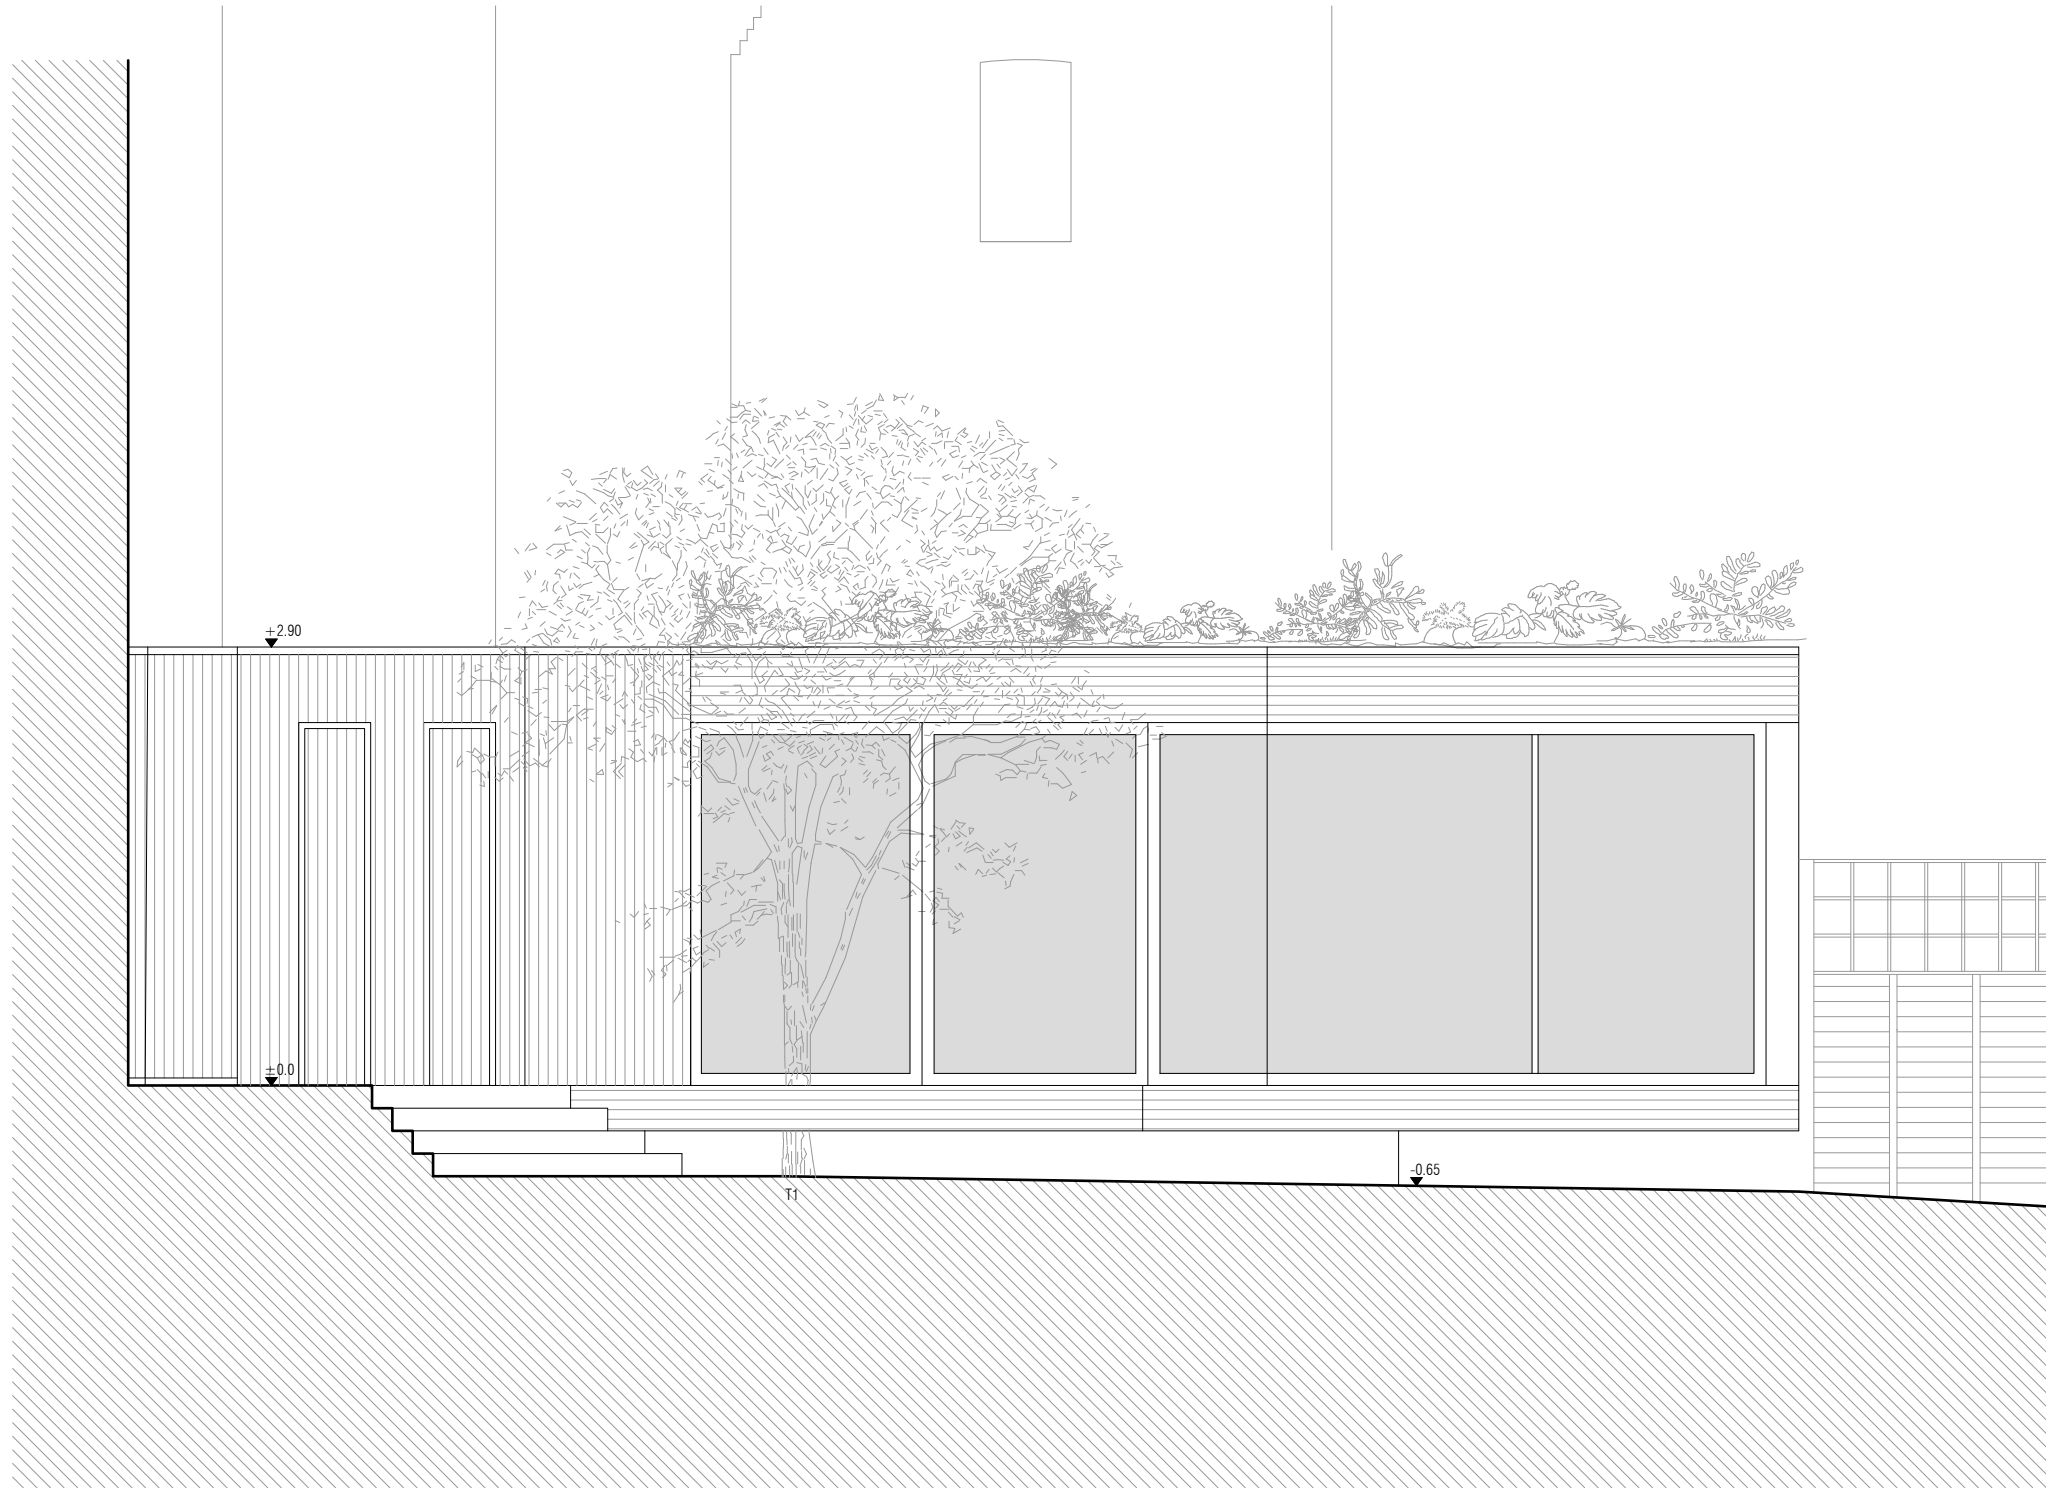

NOTES

T1 - Cotoneastar Cornubia

C L A R K E  
P E N M A N

UNIT 11 OLD DAIRY COURT  
17 CROUCH HILL  
LONDON N4 4AP  
0207 263 7121

Project	Nicholas Field & Catherine Marsh 12 Clorane Garden London, NW3 7PR	Project No. <b>6256</b>
Date	OCTOBER 2018	Drawing No.
Scale / Format	1:50 @ A3	6256_03_131
Drawing Name	PROPOSED ELEVATION 2 // WEST	PLANNING
Option	-	