



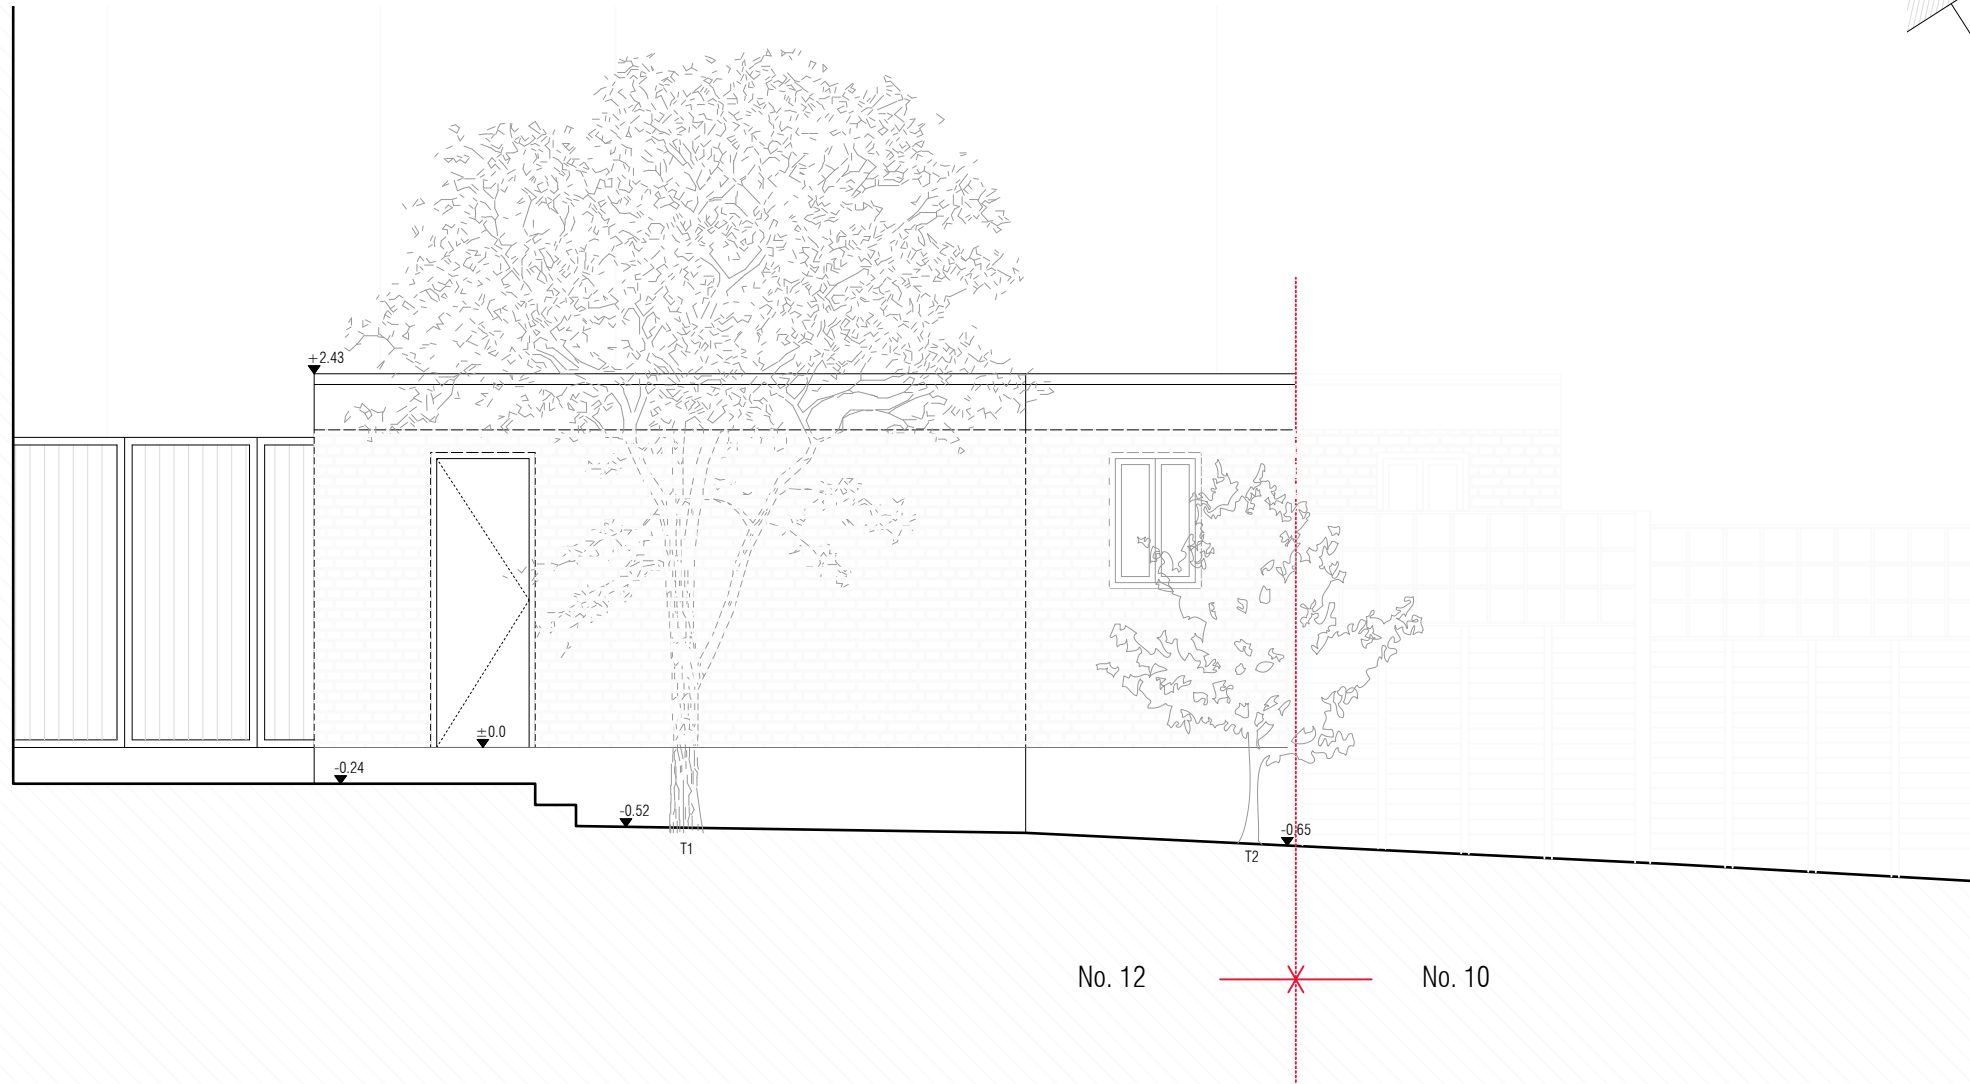

**NOTES**

ALL SETTING-OUT TO BE CONFIRMED ON SITE WITH ARCHITECT DRAWINGS  
TO BE READ IN CONJUNCTION WITH STRUCTURAL ENGINEER'S DRAWINGS

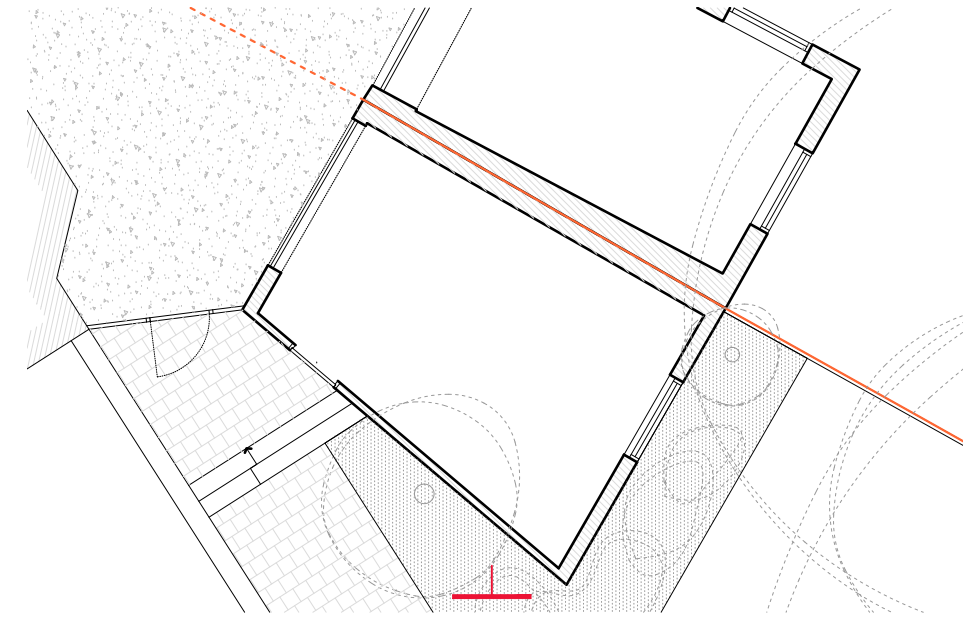

**NOTES**

T1 - Cotoneaster Cornubia  
T2 - Common Fig

C L A R K E  
P E N M A N

UNIT 11 OLD DAIRY COURT  
17 CROUCH HILL  
LONDON N4 4AP  
0207 263 7121

Project	Nicholas Field & Catherine Marsh 12 Clorane Garden London, NW3 7PR	Project No. <b>6256</b>
Date	OCTOBER 2018	Drawing No. 6256_03_031
Scale / Format	1:50 @ A3	
Drawing Name	EXISTING ELEVATION 2 // WEST	PLANNING
Option	-	