



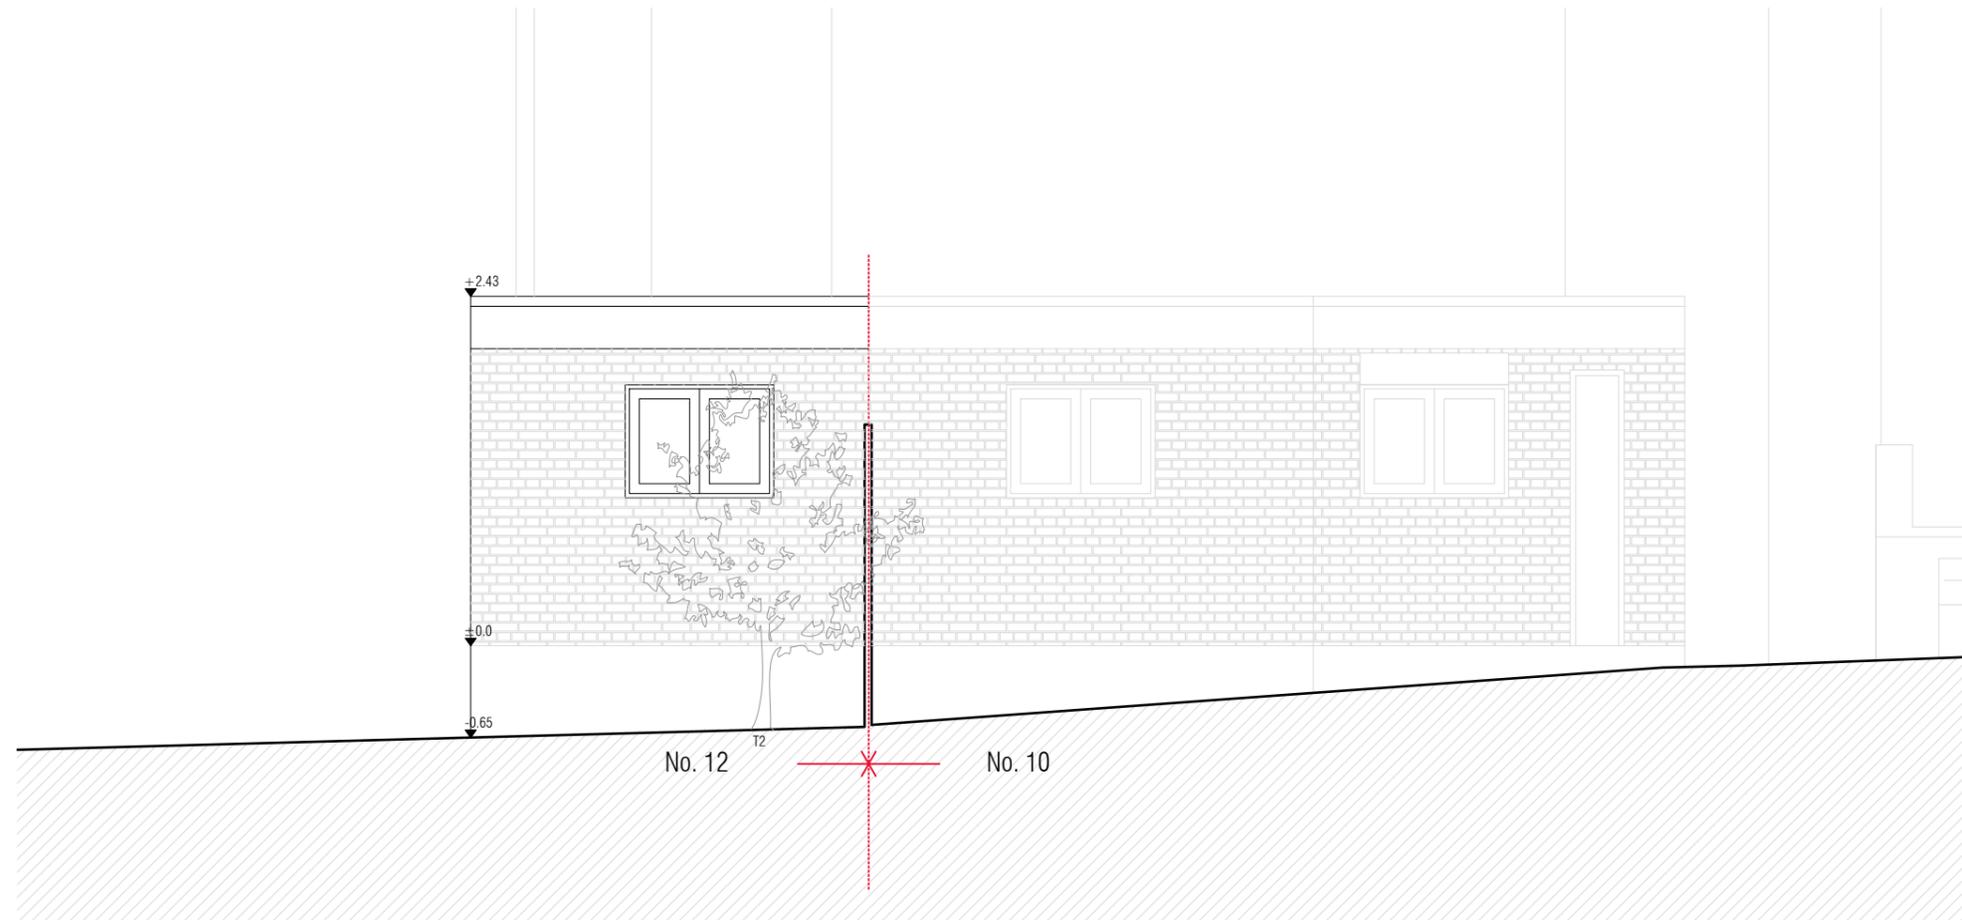

NOTES

ALL SETTING-OUT TO BE CONFIRMED ON SITE WITH ARCHITECT DRAWINGS
TO BE READ IN CONJUNCTION WITH STRUCTURAL ENGINEER'S DRAWINGS

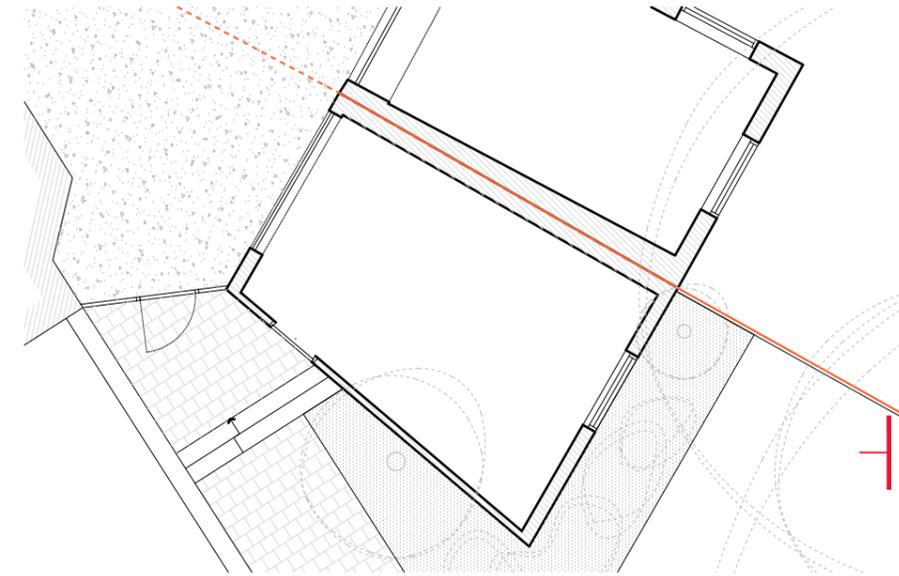

NOTES

T2 - Common Fig

C L A R K E
P E N M A N

UNIT 11 OLD DAIRY COURT
17 CROUCH HILL
LONDON N4 4AP
0207 263 7121

Project	Nicholas Field & Catherine Marsh 12 Clorane Garden London, NW3 7PR	Project No. 6256
Date	OCTOBER 2018	Drawing No.
Scale / Format	1:50 @ A3	6256_03_032
Drawing Name	EXISTING ELEVATION 3 // REAR	PLANNING
Option	-	