



Sedum extensive green roof

Dark grey metal sliding doors

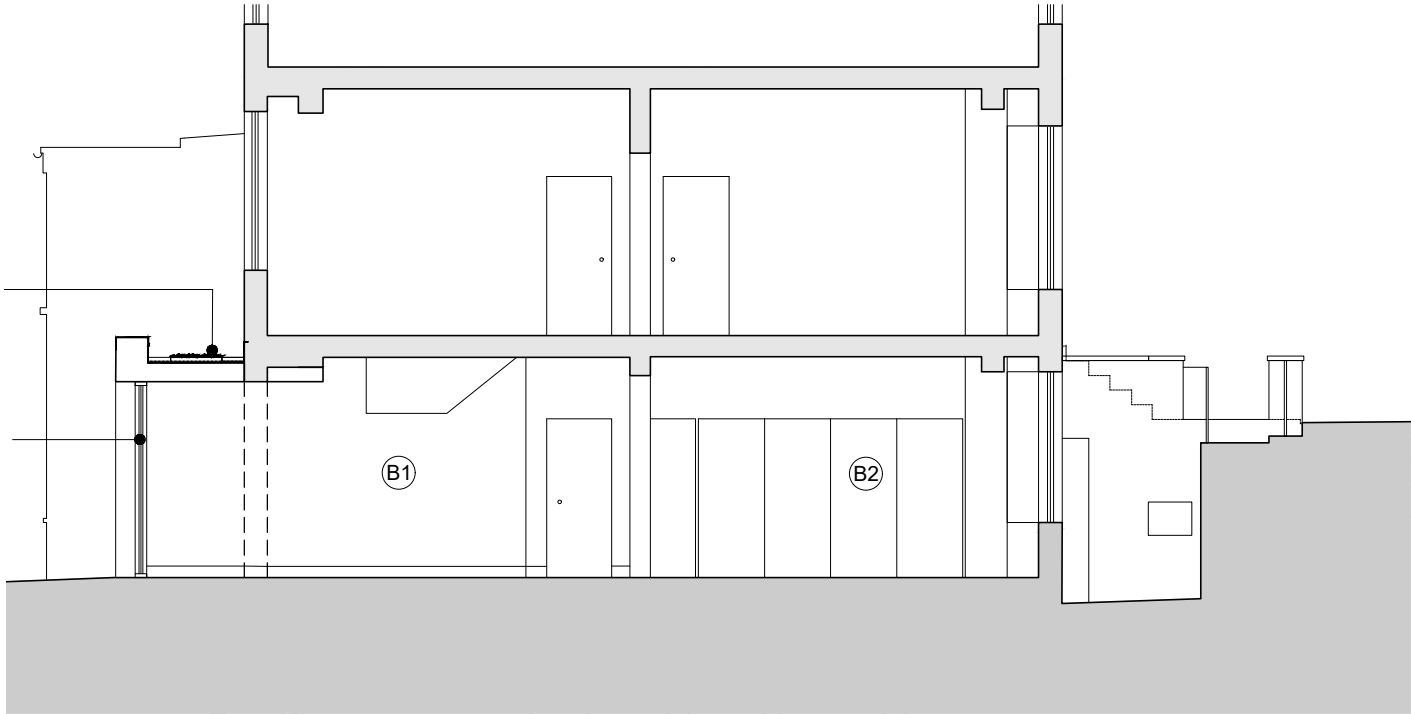

1
200

SECTION A-A

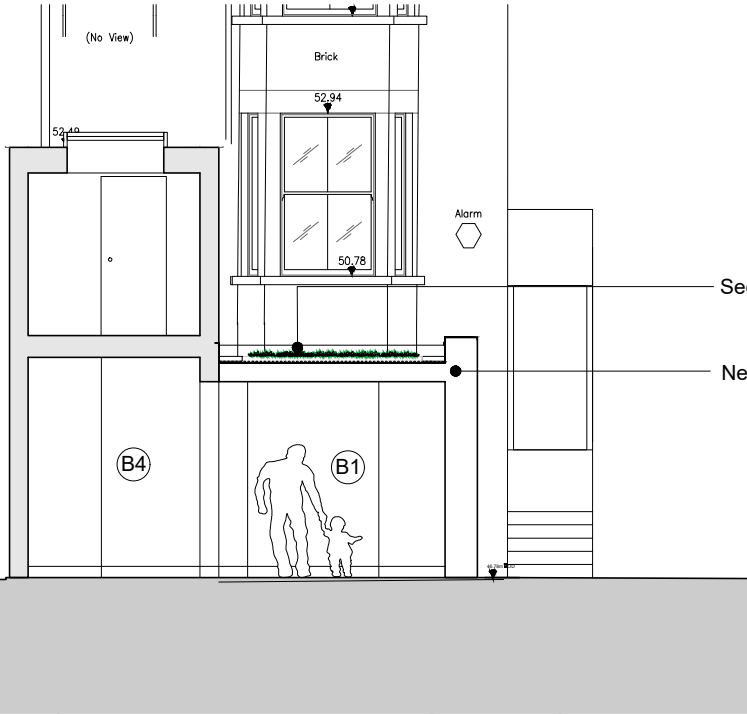

Sedum extensive green roof

New timber clad extension

2
200

SECTION B-B

Paper size:

A3

Revisions					
Rev	Date	By	Description	Checked	Approved
P1	26.10.18	QJ	PRELIMINARY	JM	JT
P2	12.11.18	QJ	PRELIMINARY	JM	JT

Key

- Existing Structure
- New Structure
- Demolished Walls

Notes:

Client Sign Off

Architect / Originator: TATE HARMER LLP		Unit G1 B2 Stamford Works, Gillett Street, London N16 8JH Tel: +44(0)20 7241 7481 Email: studio@tateharmers.com		Do not scale. All dimensions to be checked on site. This drawing is copyright.					
Client: Catherine Mason									
Project: 24 South Hill Park, London NW3 2SB		Date of Origin: 18.10.18		Drawn By: QJ					
Drawing Title: Proposed Sections		Scale/s: 1:100							
Drawing Number:		SHH	THA	PR	AL	200	P2	Revision	Drawing Status: Planning