



0m 5m 1m 2m 3m 4m 5m
SCALE BAR IN METERS
PROPOSED SECTION A-A

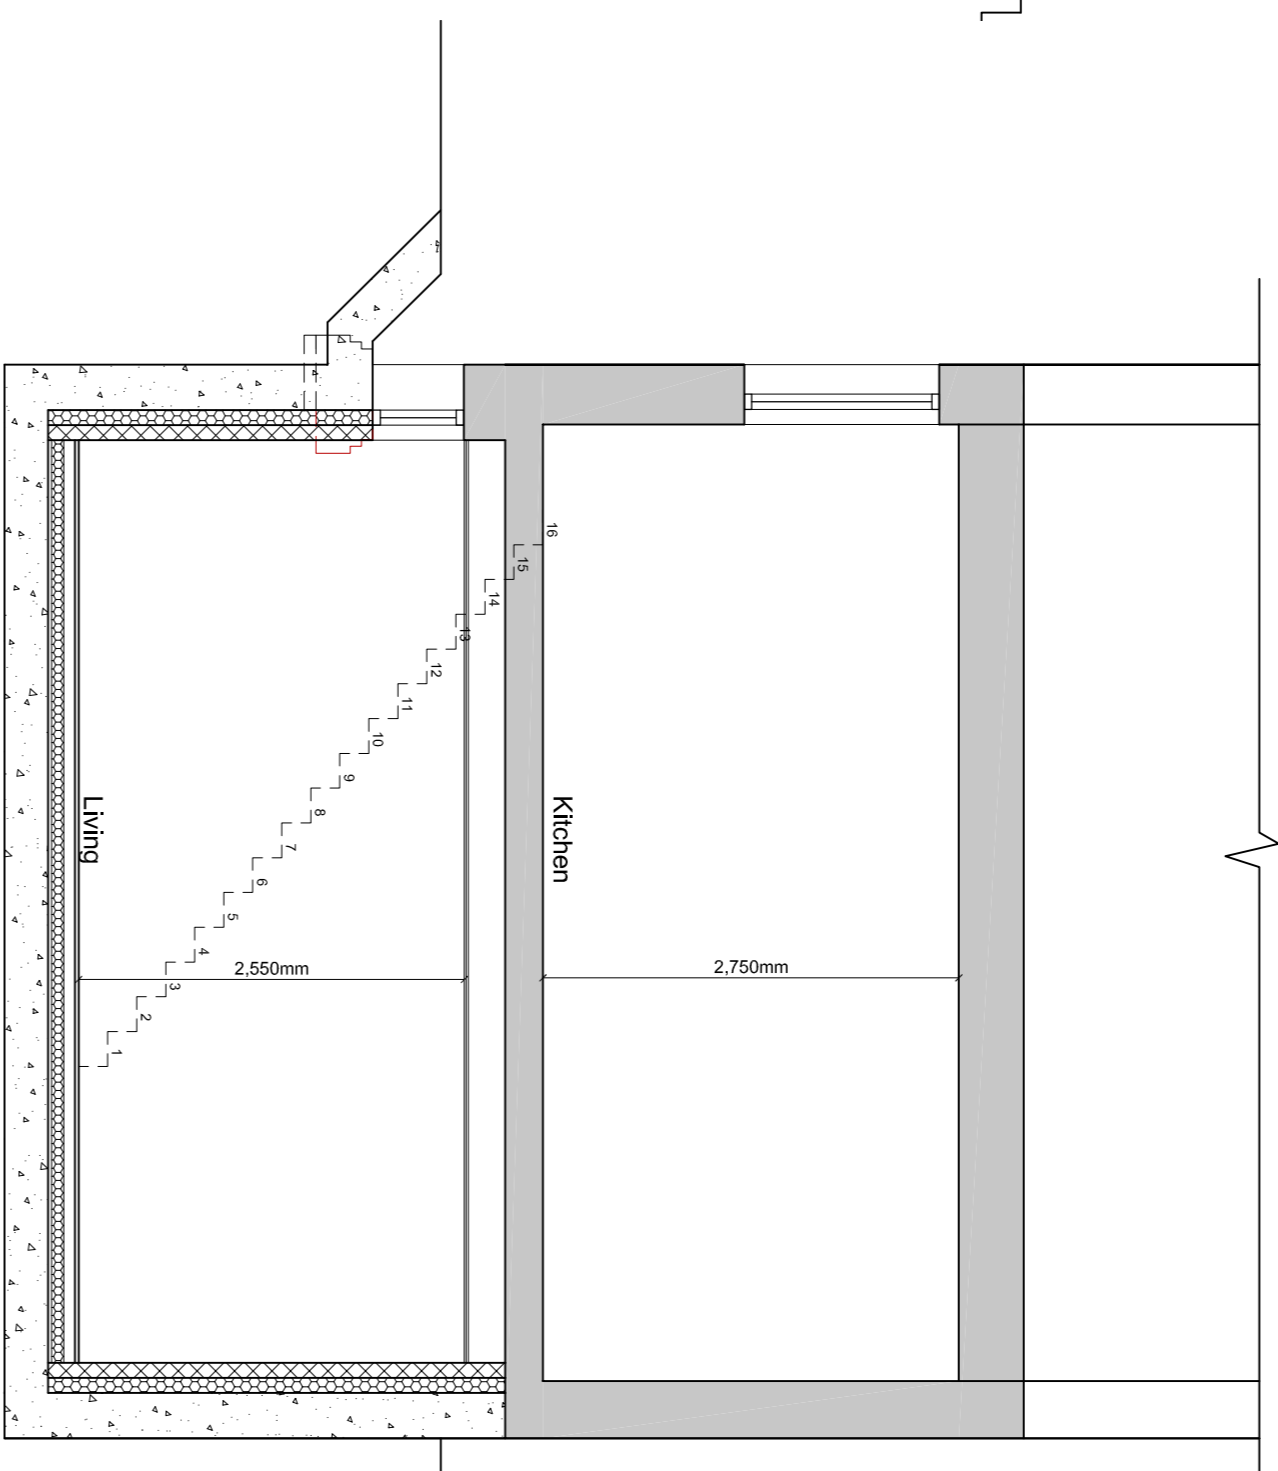

PROPOSED SECTION B-B

Copyright © Studio 136 Ltd
This drawing which is the property of Studio 136 Ltd is the subject of Intellectual Property Rights including copyright and design right and shall not be reproduced, copied, or referred to by any other party without the written consent of Studio 136 Ltd.
Any discrepancies to be reported to Studio 136 Ltd prior to setting out or ordering of any materials.

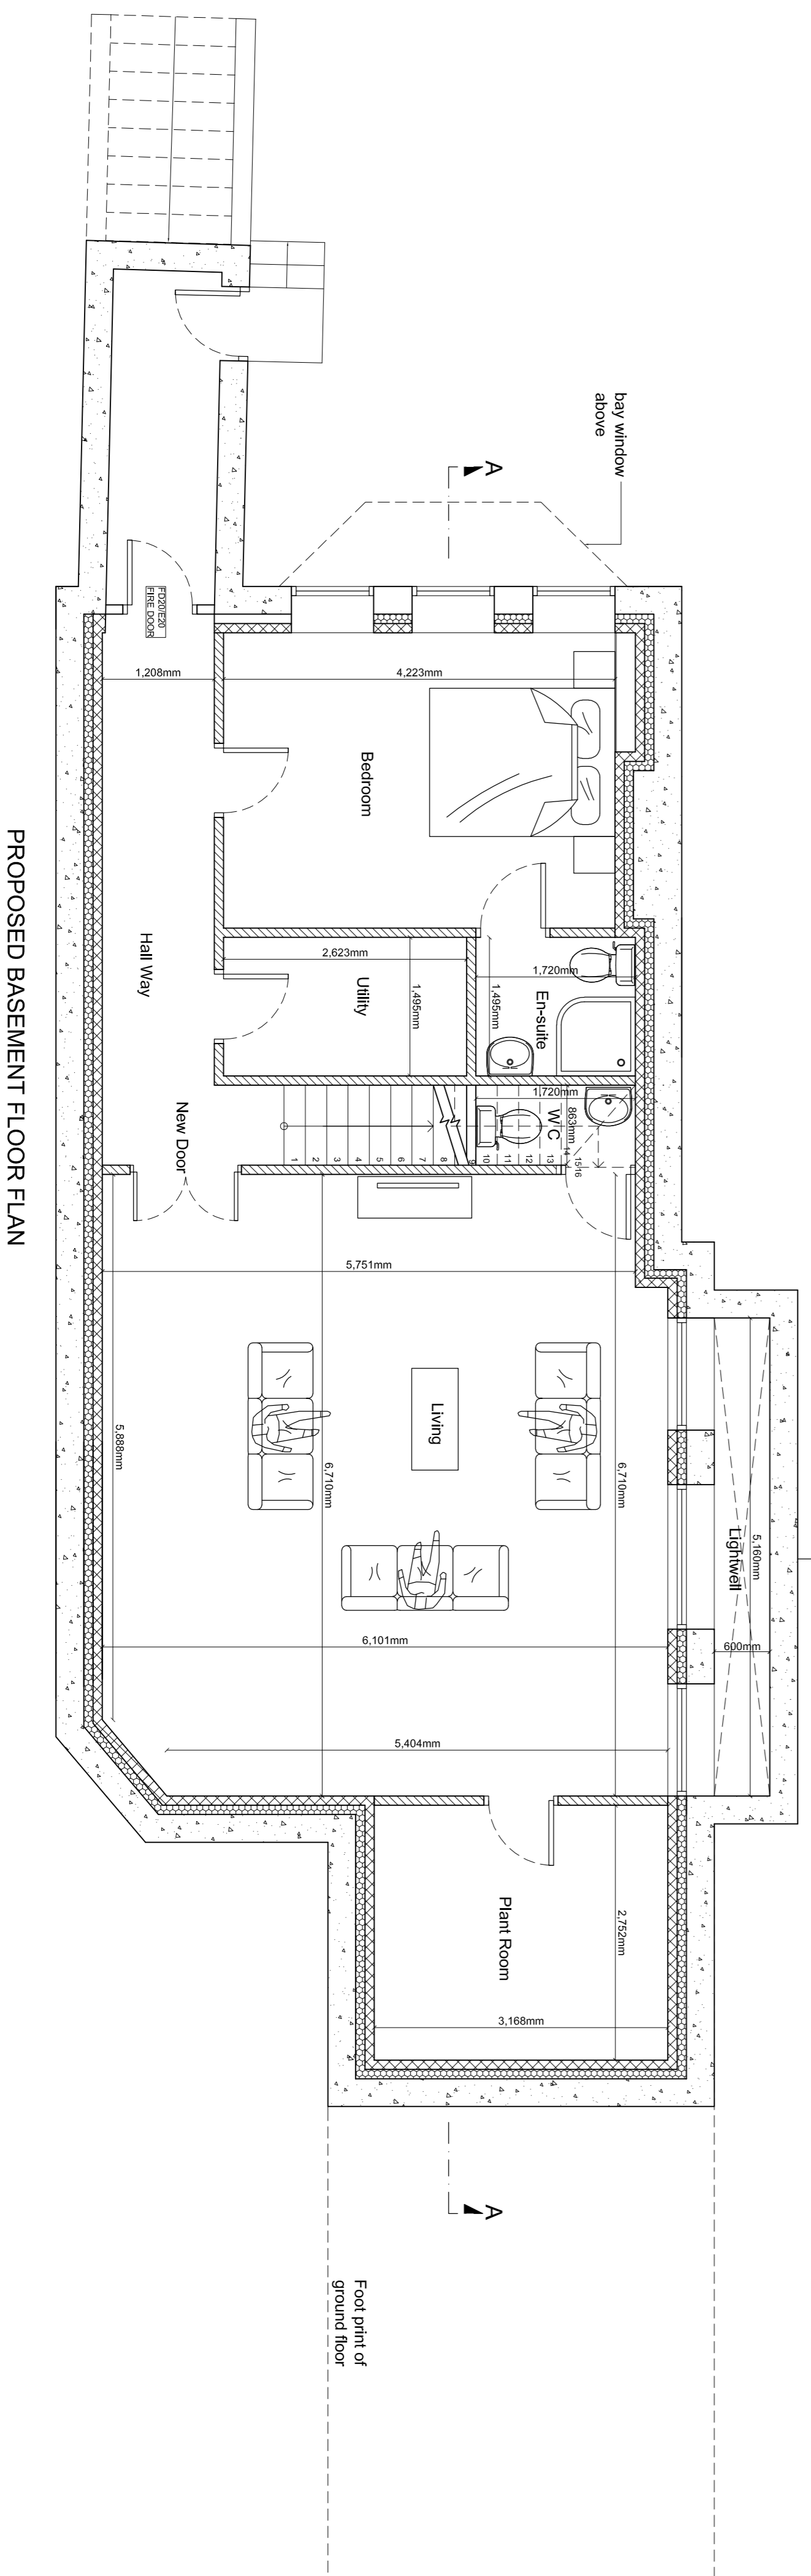

PROPOSED BASEMENT FLOOR PLAN