

Copyright Andrew Lismore Associates. No implied licence exists. This drawing should not be used to calculate areas for the purposes of valuation. ~~Do not scale this drawing.~~ All dimensions to be checked on site by the contractor and such dimensions to be their responsibility.

02.11.18 REVA  
REAR STEP ACCESS  
TO DN TERRACE  
ADDED.

Revisions

Project

Proposed Basement Flat  
14 Canfield Gdns NW6 3JU

Client

FAIRHAZEL  
COOPERATIVE

Drawing  
~~PROCESSED PLAN~~

Scale at A3 1:50

Date 08.2018

Drawing No.14195/D2A


Rev.

Status PLANNING

**Andrew Lismore  
Associates**

Prospect House  
2 Athenaeum Road  
London  
N20 9AE

Tel : 0800 542 0198  
andrewlismoreassociates@gmail.com

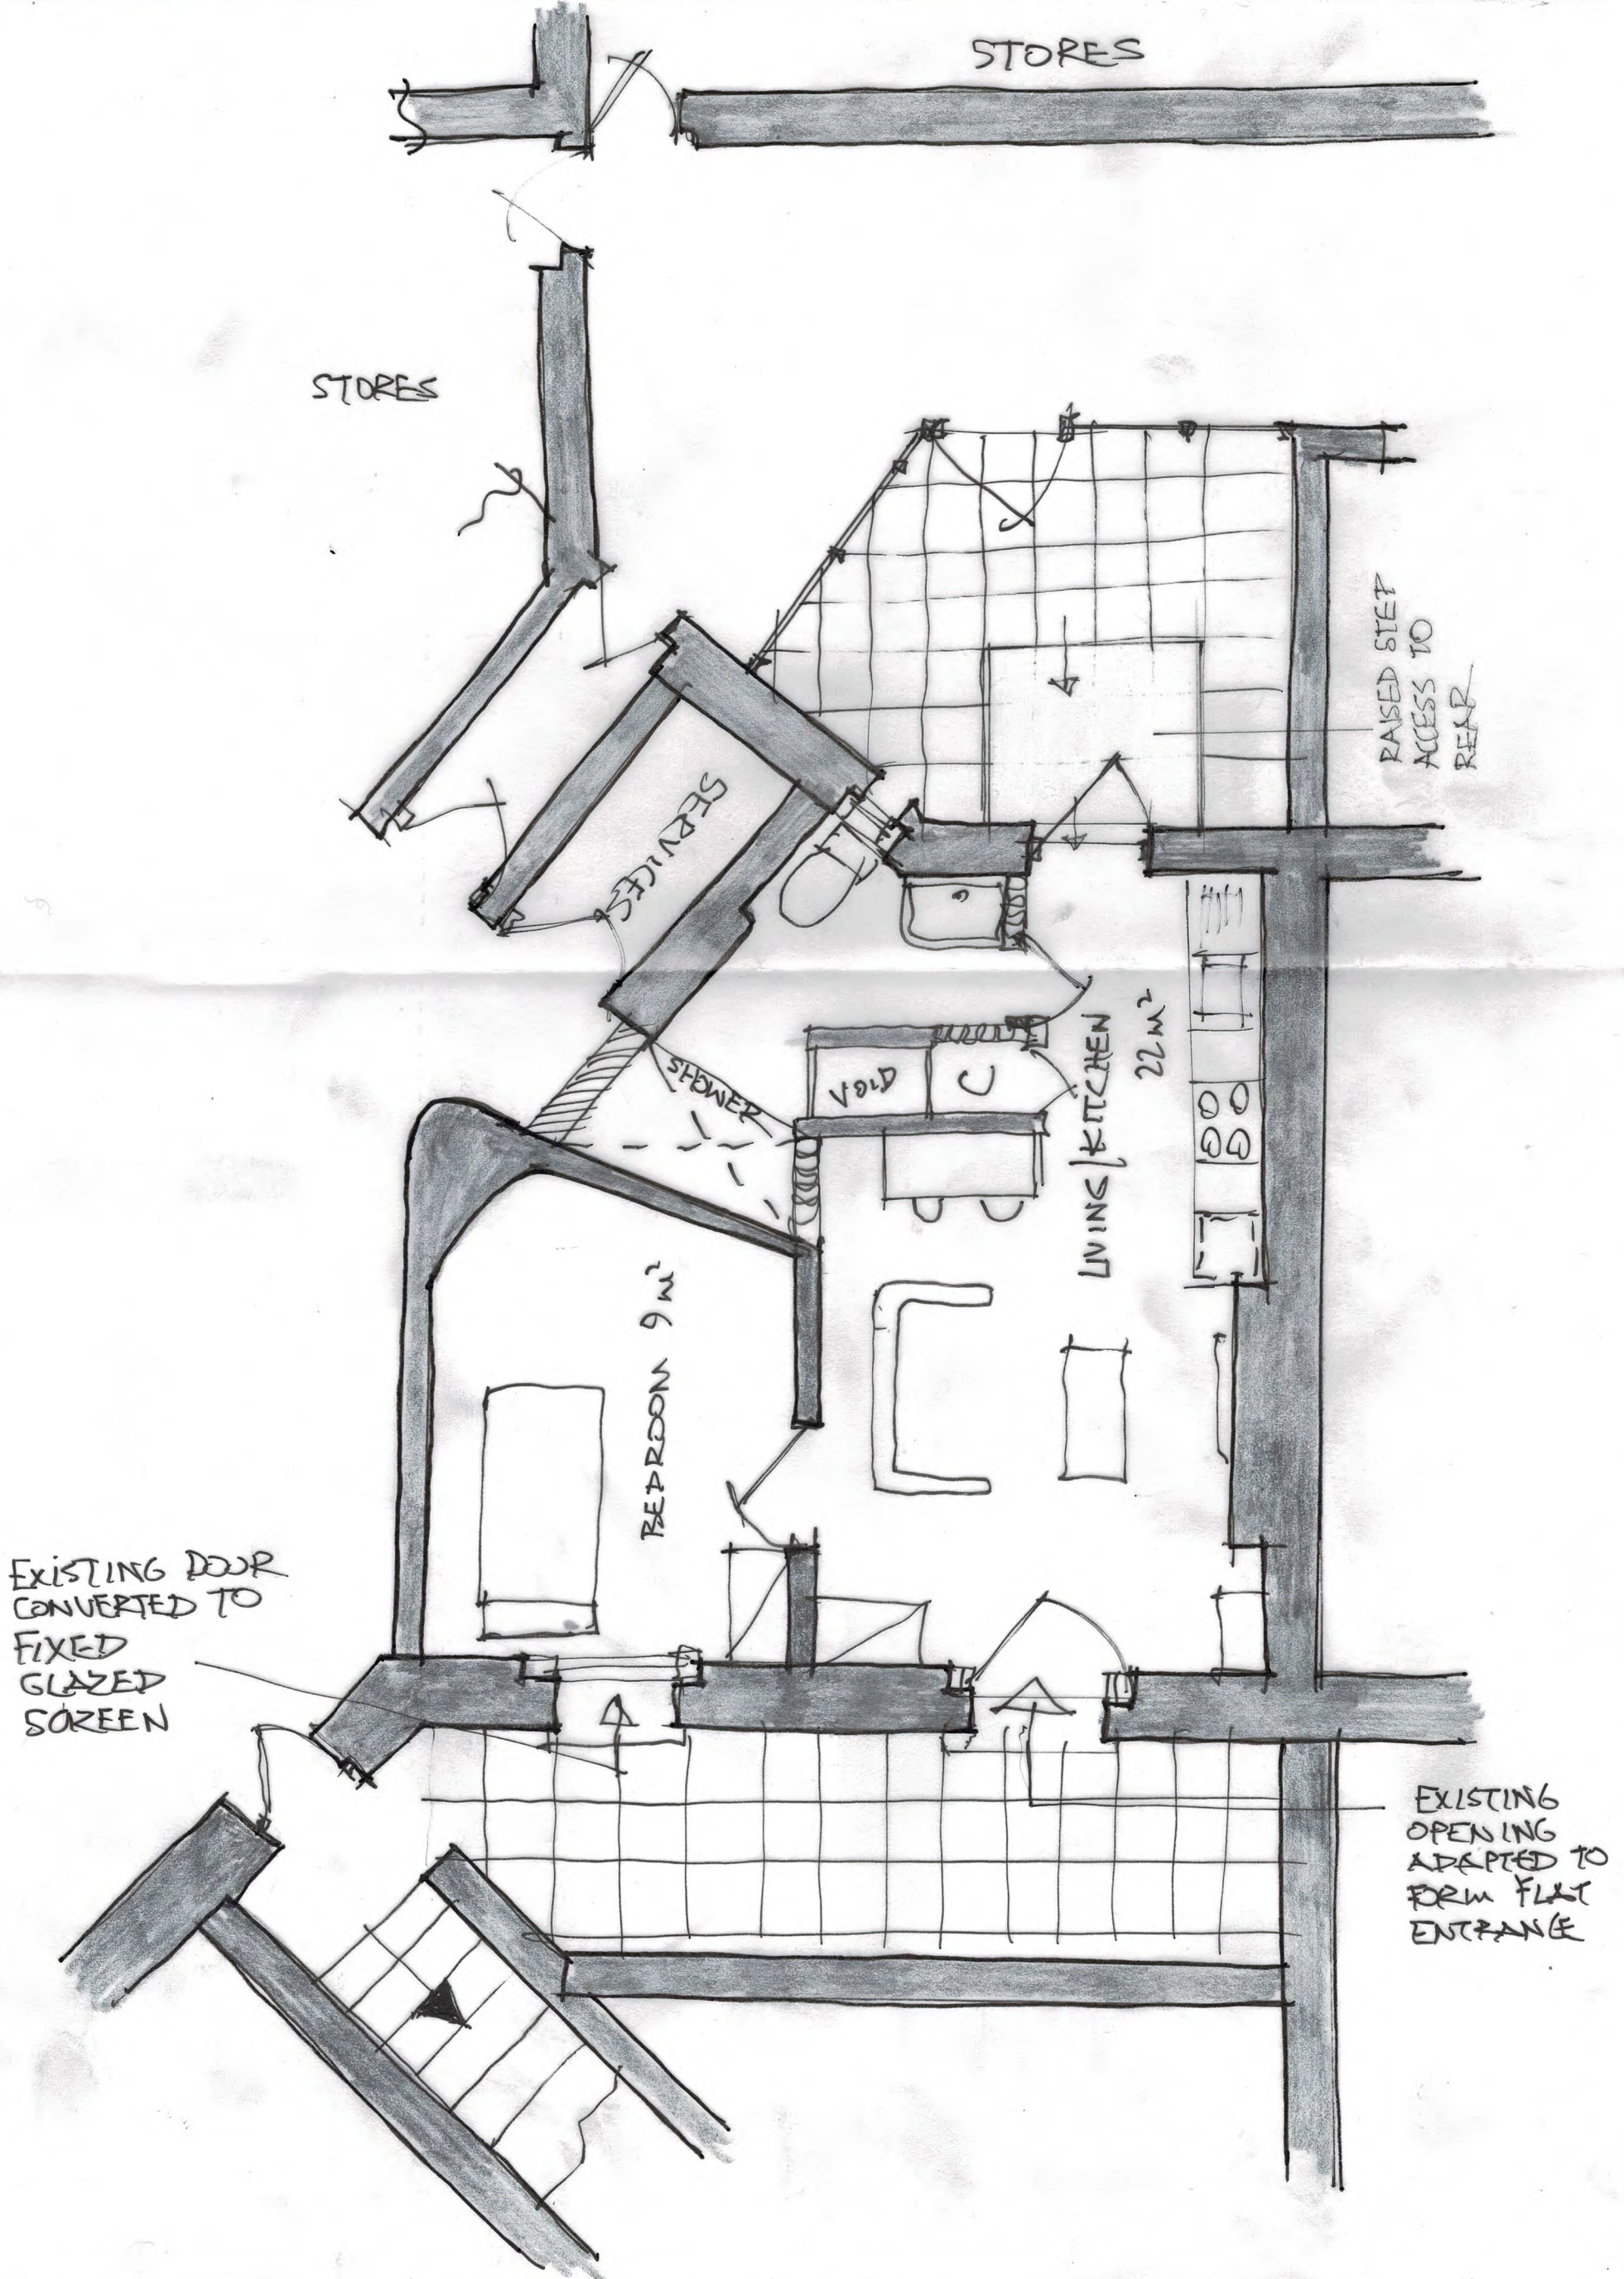

Copyright Andrew Lismore Associates. No implied licence exists. This drawing should not be used to calculate areas for the purposes of valuation. ~~Do not scale this drawing.~~ All dimensions to be checked on site by the contractor and such dimensions to be their responsibility.

02.11.18 REV A  
 DOOR GLAZING  
 ALTERED. Revisions

Project  
 Proposed Basement Flat  
 14 Canfield Gdns NW6 3JU

Client  
 FAIRHAZEL  
 COOPERATIVE

Drawing EXISTING &  
 PROPOSED FRONT ELEV.  
 Scale at A3 1:50

Date 08.2018

Drawing No. 14195/03A

Rev.

Status PLANNING

**Andrew Lismore Associates**  
 Prospect House  
 2 Athenaeum Road  
 London  
 N20 9AE  
 Tel : 0800 542 0198  
 andrewlismoreassociates@gmail.com

