


Copyright Andrew Lismore Associates. No implied licence exists. This drawing should not be used to calculate areas for the purposes of valuation. ~~Professional drawings~~ All dimensions to be checked on site by the contractor and such dimensions to be their responsibility.

PUBLIC FOOTPATH

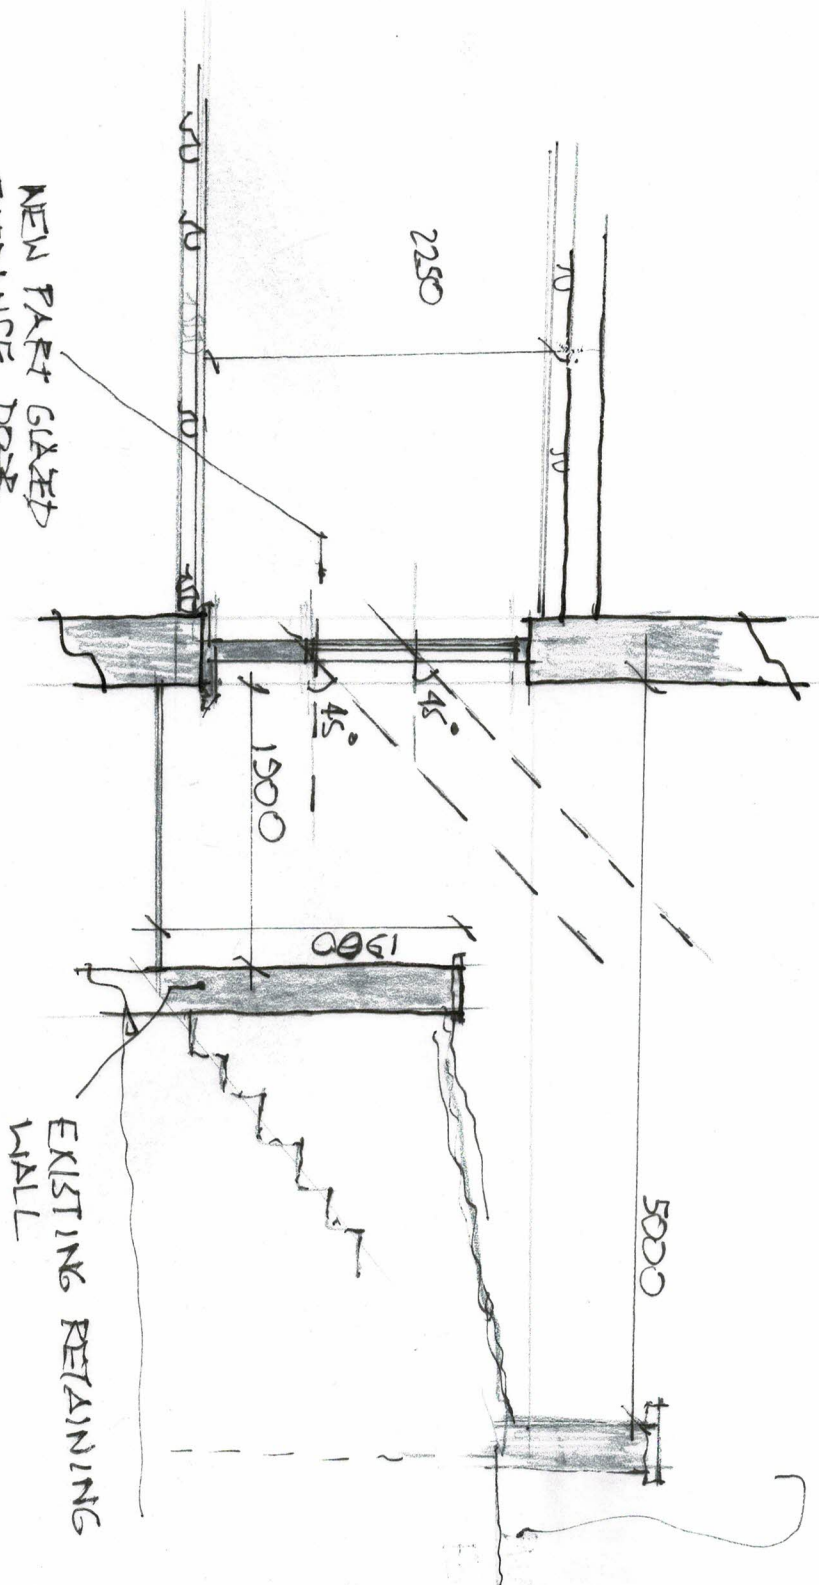

NEW PART GLAZED ENTRANCE DOOR SET INTO EXISTING WINDOW OPENING.

EXISTING RETAINING WALL

<p>02.11.16</p> <p>REVA</p> <p>REBRANN TD</p> <p>SHOW DAYLIGHT</p> <p>Revisions</p>	<p>Project</p> <p>FROG BASEMENT</p> <p>FLYS</p> <p>14 CANFIELD SPNS</p>	<p>Client</p> <p>FAIRHAZEL</p> <p>CODRISTINE</p>	<p>Drawing</p> <p>FROG SECTION</p> <p>Scale at A4 1:50</p> <p>Date 08.2016</p> <p>Drawing No. 14/195/04A</p> <p>Rev.</p>	<p>Status</p> <p>Andrew Lismore Associates</p> <p>Prospect House</p> <p>2 Abbenham Road</p> <p>London</p> <p>N20 9AF</p> <p>Tel: 0800 542 0198</p> <p>andrewlismoreassociates@gmail.com</p>
---	---	--	---	---