


DRAWING NOTES

Please note: These drawings are for planning purposes only and should not be used for construction.

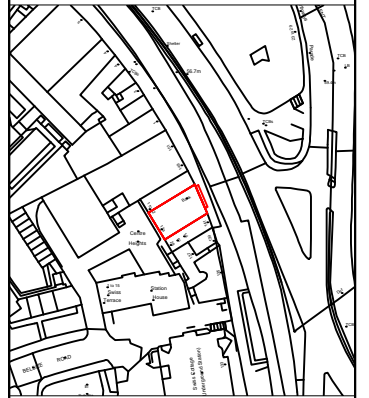


ID 17333
Outdoor Chair - Cafe - Armrest
Powdercoated Black, EMU



ID 14746 + ID 14852
Table Base 580mm + Table Top 610mm
MT0028 and CP0005

PROPOSED FURNITURE (NTS)

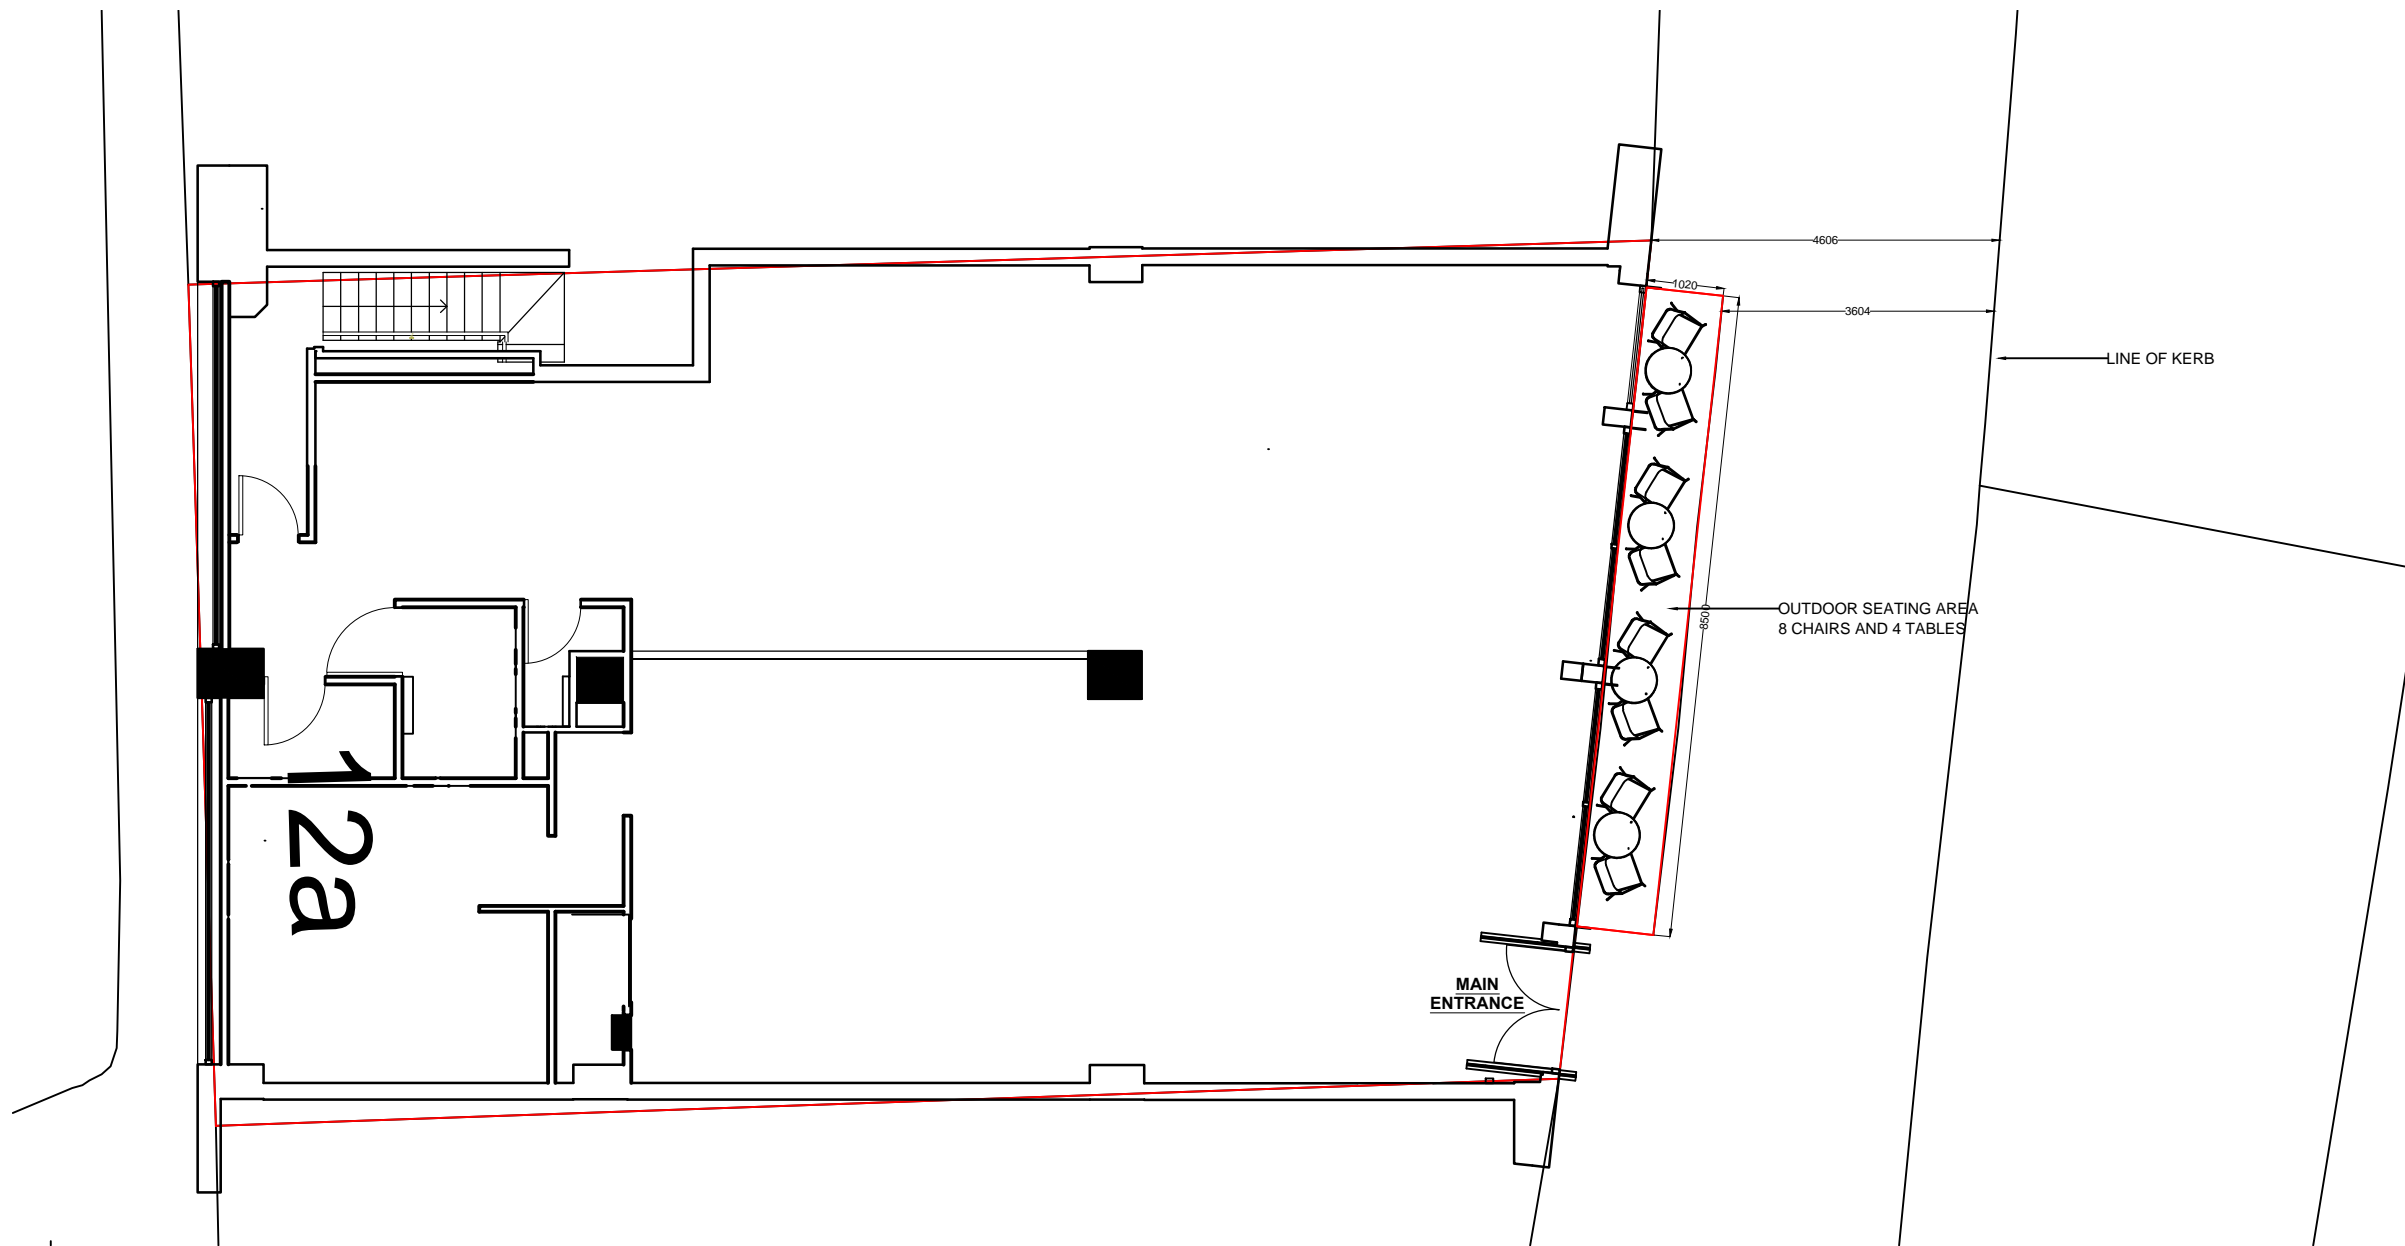

PROPOSED PLAN 1:100

PLANNING

REV.	DESCRIPTION	BY	DATE

	CLIENT:	STARBUCKS COFFEE SHOP		
	PROJECT:	Swiss Cottage		
	ADDRESS:	Starbucks Coffee Shop 143-145 Finchley Road Swiss Cottage London, NW3 6JJ.		
	TITLE:	Proposed Outdoor Seating Area		
DRAWN BY:	PB	SCALE: 1:100	DRAWN DATE: 28/06/17	REVISED DATE:
CHECKED:	@A3			
DRG. NO.:	SB-52185-001		REV.:	

THIS DRAWING AND ITS DATA IS THE PROPERTY OF EVOLVE DESIGN LIMITED & SHALL NOT BE REPRODUCED WITHOUT THE COMPANY'S CONSENT. WRITTEN DIMENSIONS TAKE PRECEDENCE. ANY DISCREPANCIES SHOULD BE REPORTED TO EVOLVE DESIGN LIMITED IMMEDIATELY - IF IN DOUBT ASK.