




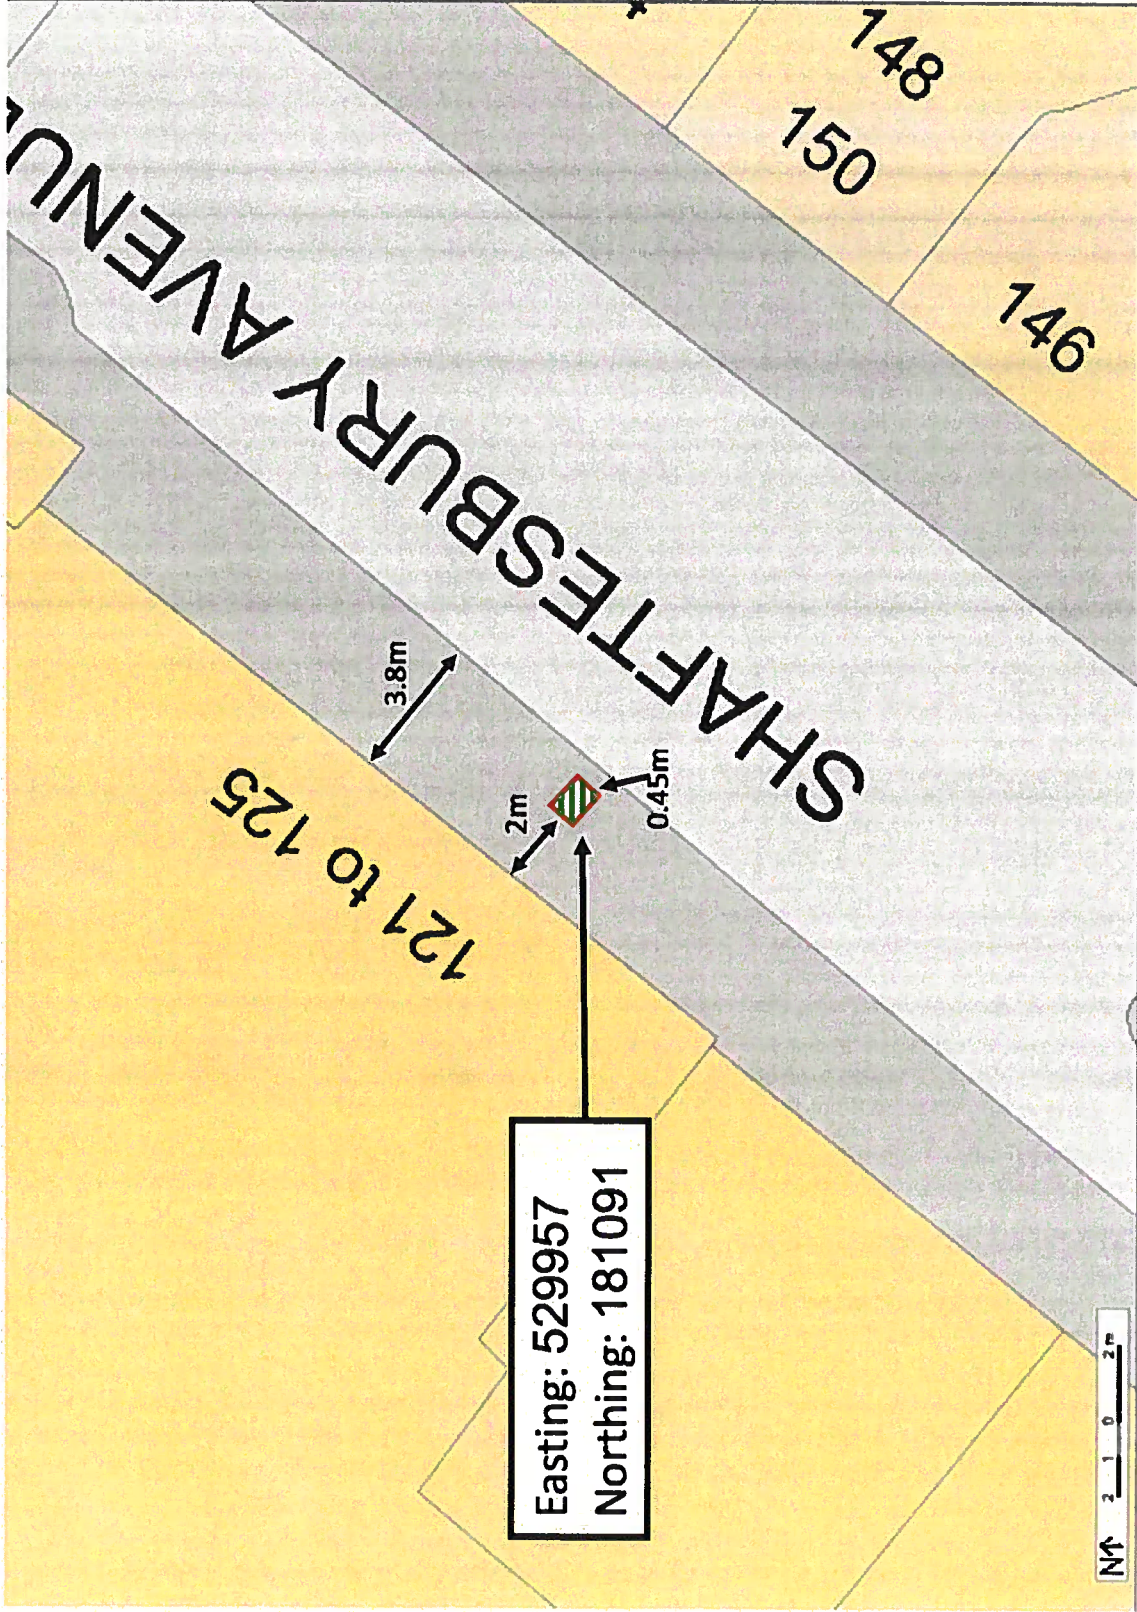

121 Shaftesbury Avenue, London WC2H 8AD [1:200]



Maximus Networks Ltd