

Architecture // Branding // Concept // Design // Interiors

mail // c3m_studio@me.com
 mobile // 07989555882
 www // c3mstudio.com

PROCUREMENT TEAM

MAIN CONTRACTOR	AMBIT
SPECIALIST SUB CONTRACTOR	London Stone
INVESTIGATIVE WORKS	FESCAPE
PROJECT MANAGEMENT	QUEST COST
MEP CONSULTANT	WATTS
STRUCTURAL ENGINEER	HAYNE TILLET STEEL
APPROVED INSPECTOR	JMP
PD / CDM	SHORE ENGINEERING
ARCHITECT	c3M studio
DETAIL DESIGNER	Fabrica c3M

CLIENT:
The Rayne Foundation

PROJECT
THE RAYNE FOUNDATION
 3 BROMLEY PLACE, W1T 6BJ.




PREPARED BY

ISSUE DATE
SEPTEMBER 2018

Notes:
 Do not scale from this drawing except via scale bar and for planning purposes only
 Check all dimensions on site before fabrication or setting out
 This document is copyright and may not be reproduced without permission


All existing drawings have been produced with survey information supplied by The Rayne Foundation
 Survey information is authored by Pure Real Estate Services Limited
 C3m Studio take no responsibility for the accuracy of the information produced

Revision	Reason For Issue	Date
00	Issued For Planning	September 2018

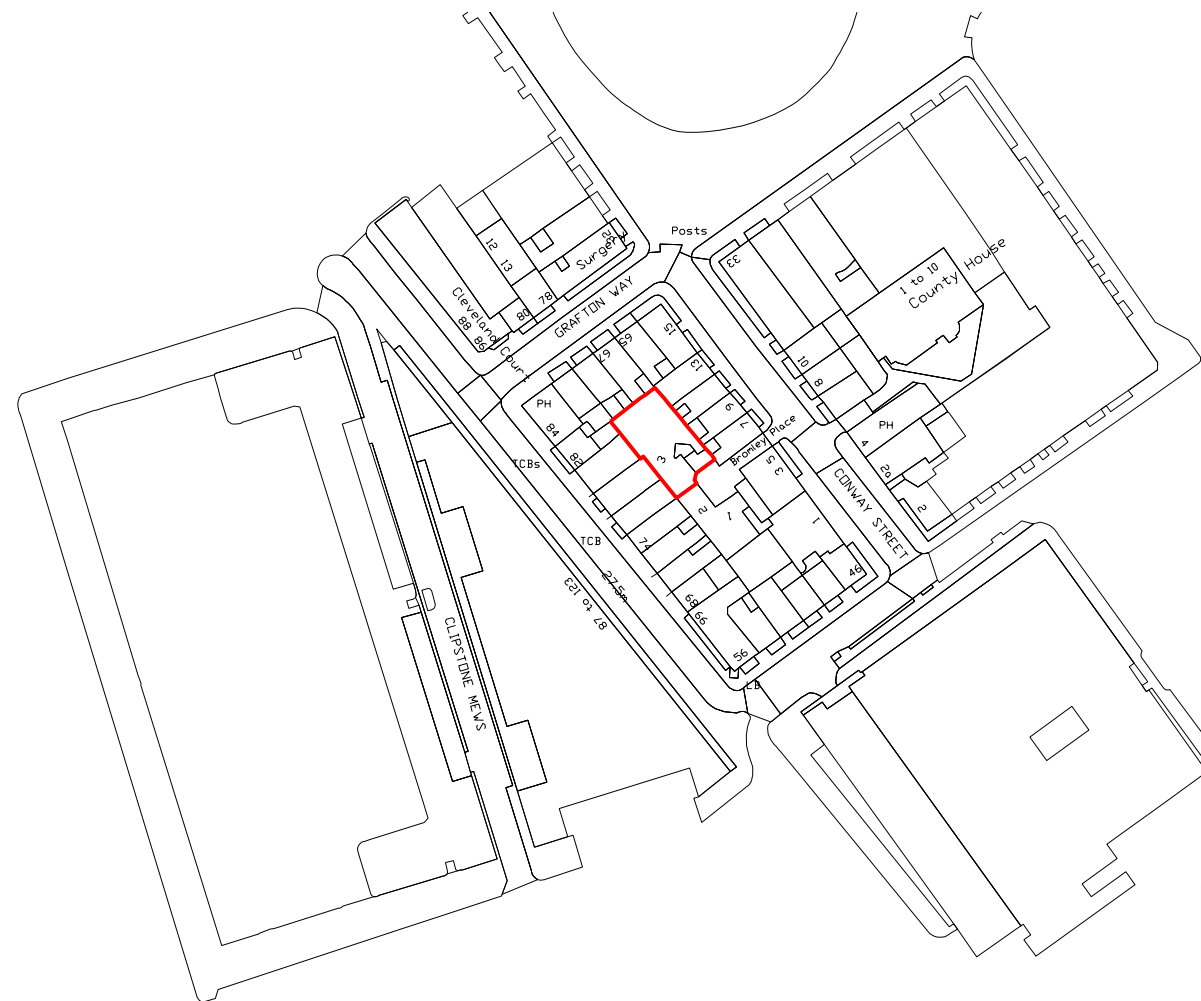

EXISTING SITE LOCATION PLAN

1:1250 @ A3 1:625 @ A1

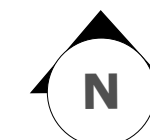

REF: PL_EX_001

Drawing Name: Existing Drawing

Drawing Description: SITE LOCATION PLAN

Scale: 1:1250 @ A3. 1:625 @ A1