



Adelaide Road corner Finchley Road, London NW8 6NG [1:1250]



Maximus Networks Ltd

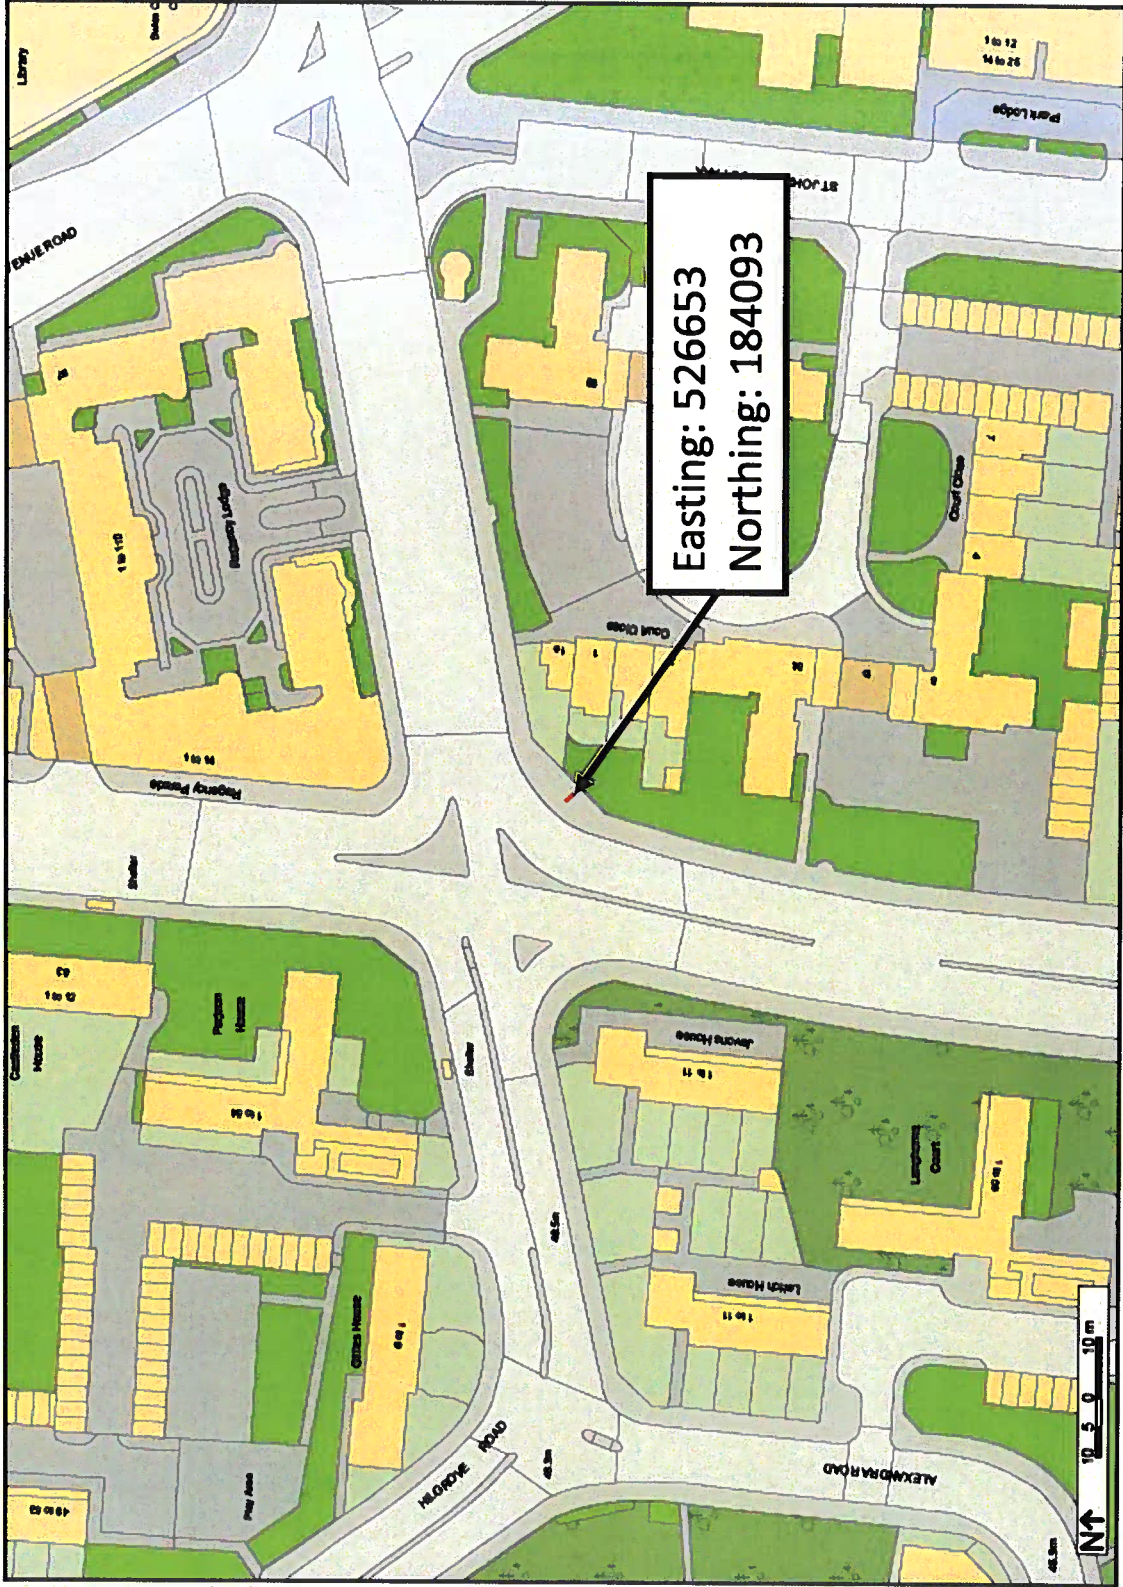

Adelaide Road corner Finchley Road, London NW8 6NG [1:200]

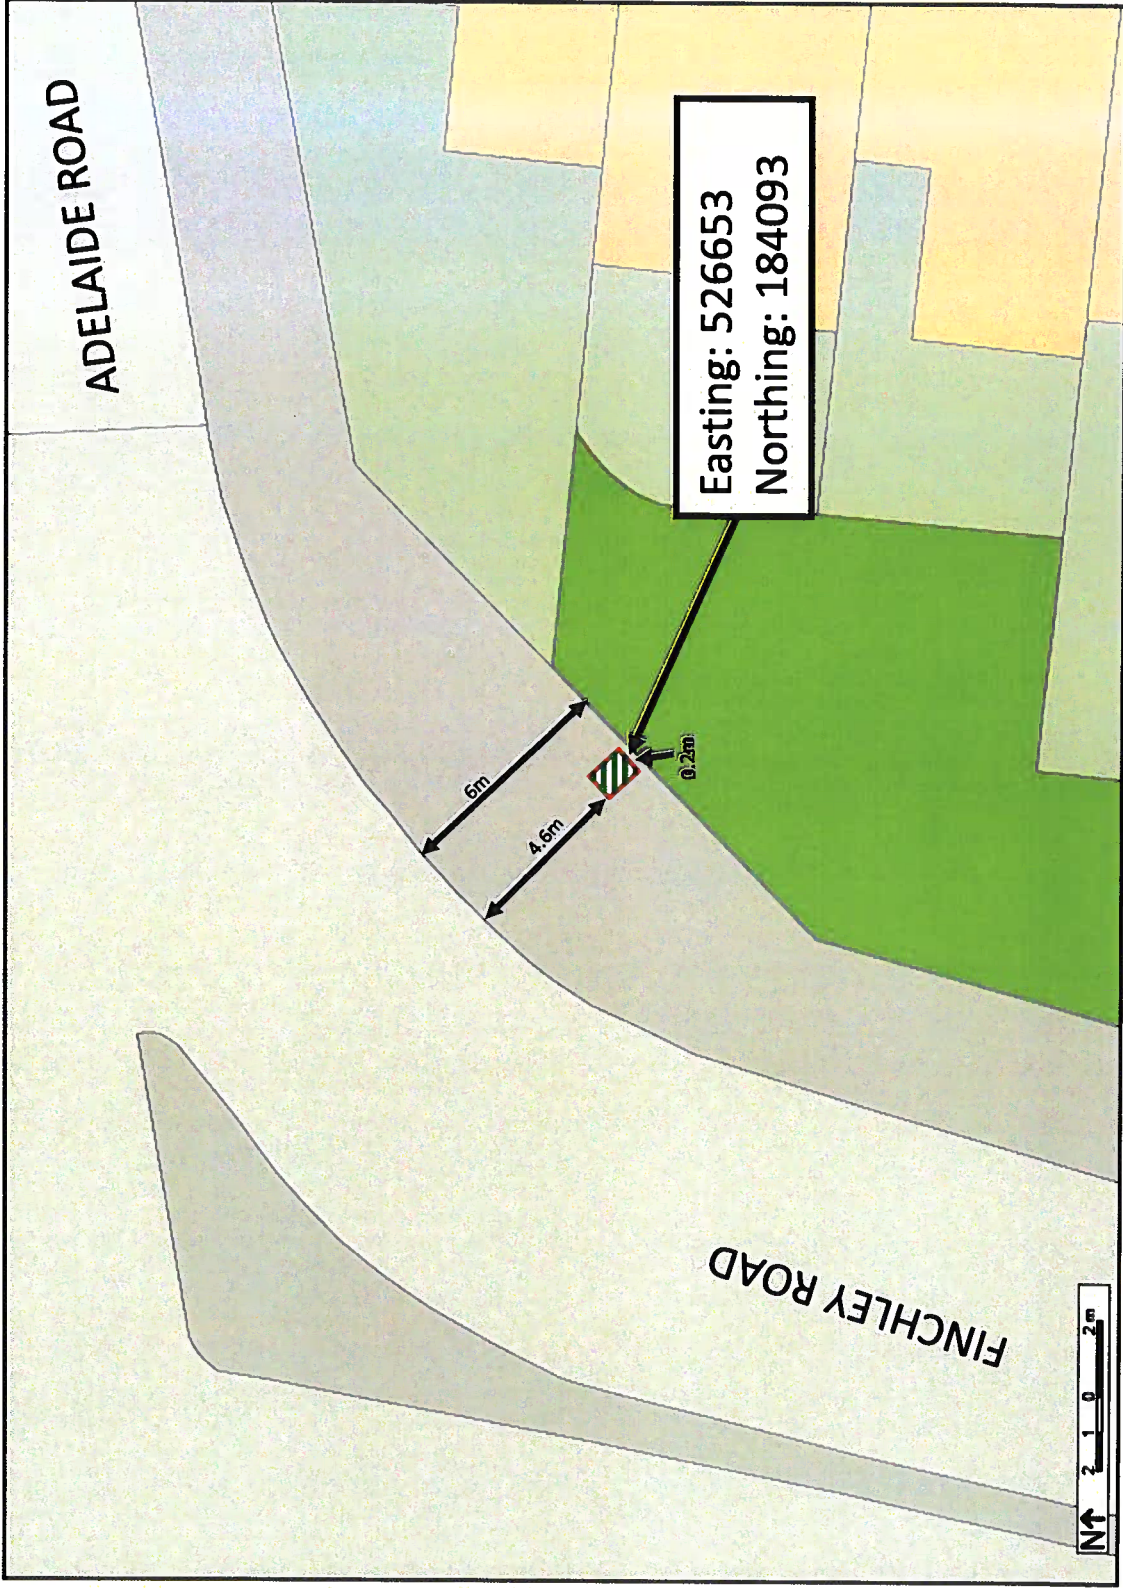

Maximus Networks Ltd