



adjacent 1 Haverstock Hill, London NW3 2BP [1:1250]

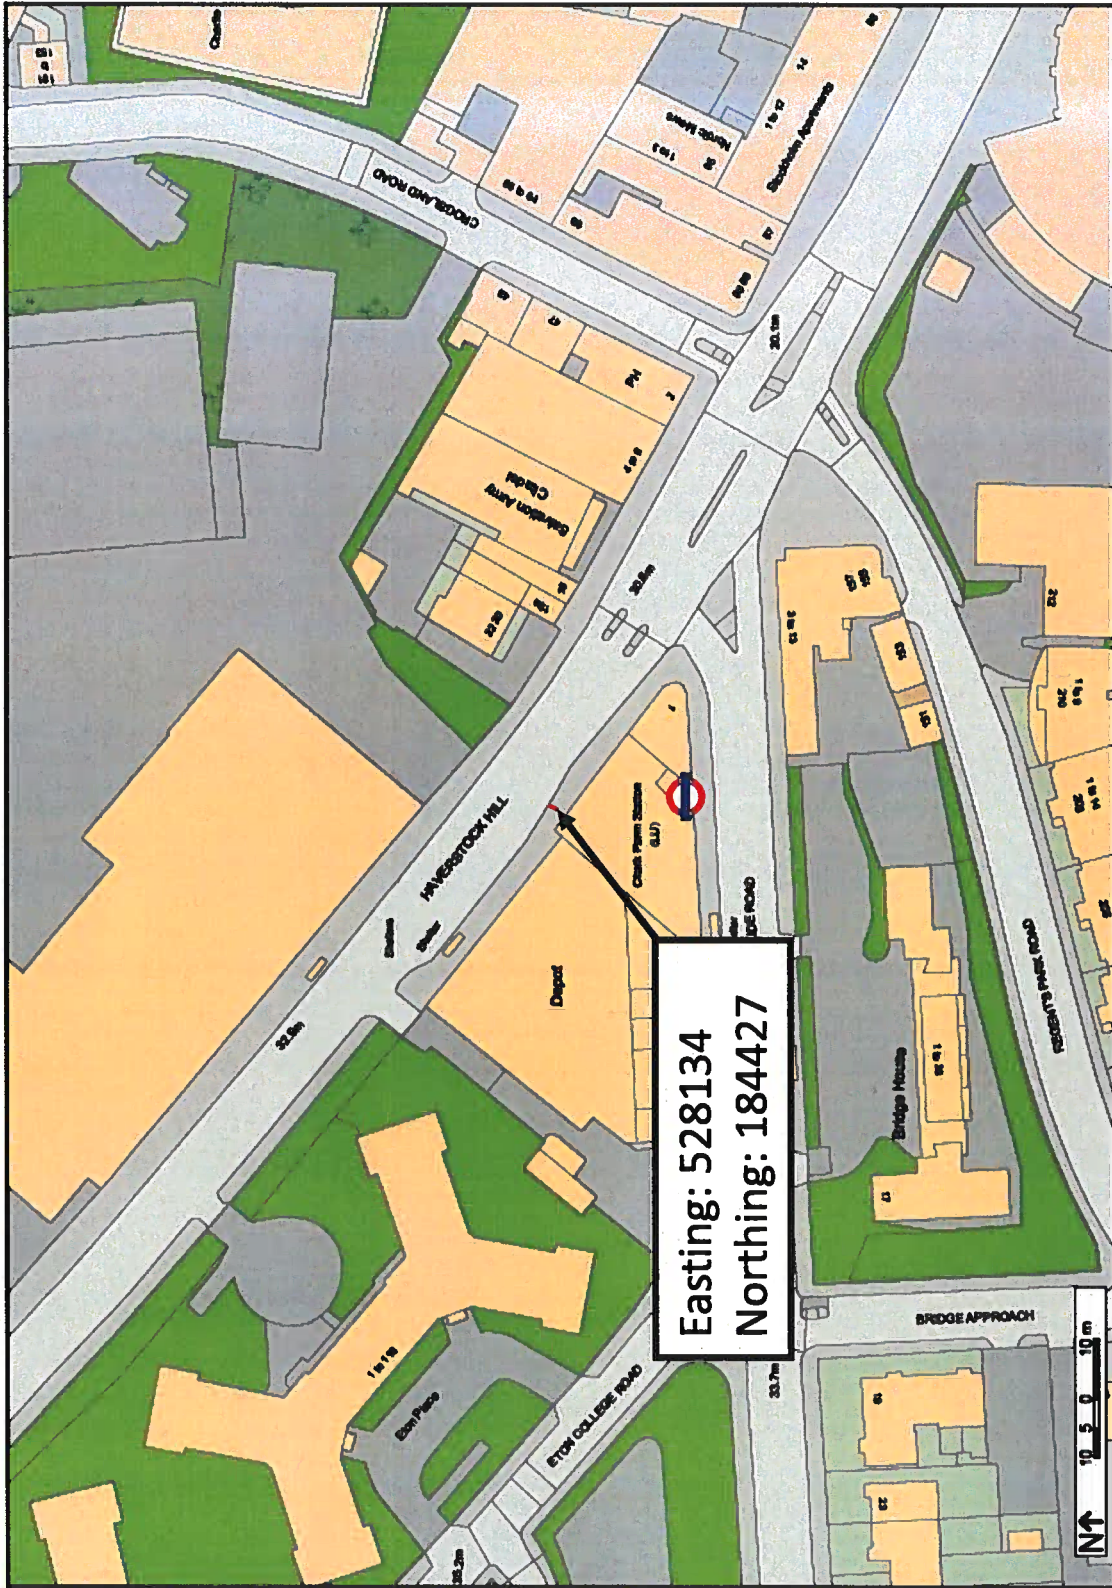

Maximus Networks Ltd

adjacent 1 Haverstock Hill, London NW3 2BP [1:200]

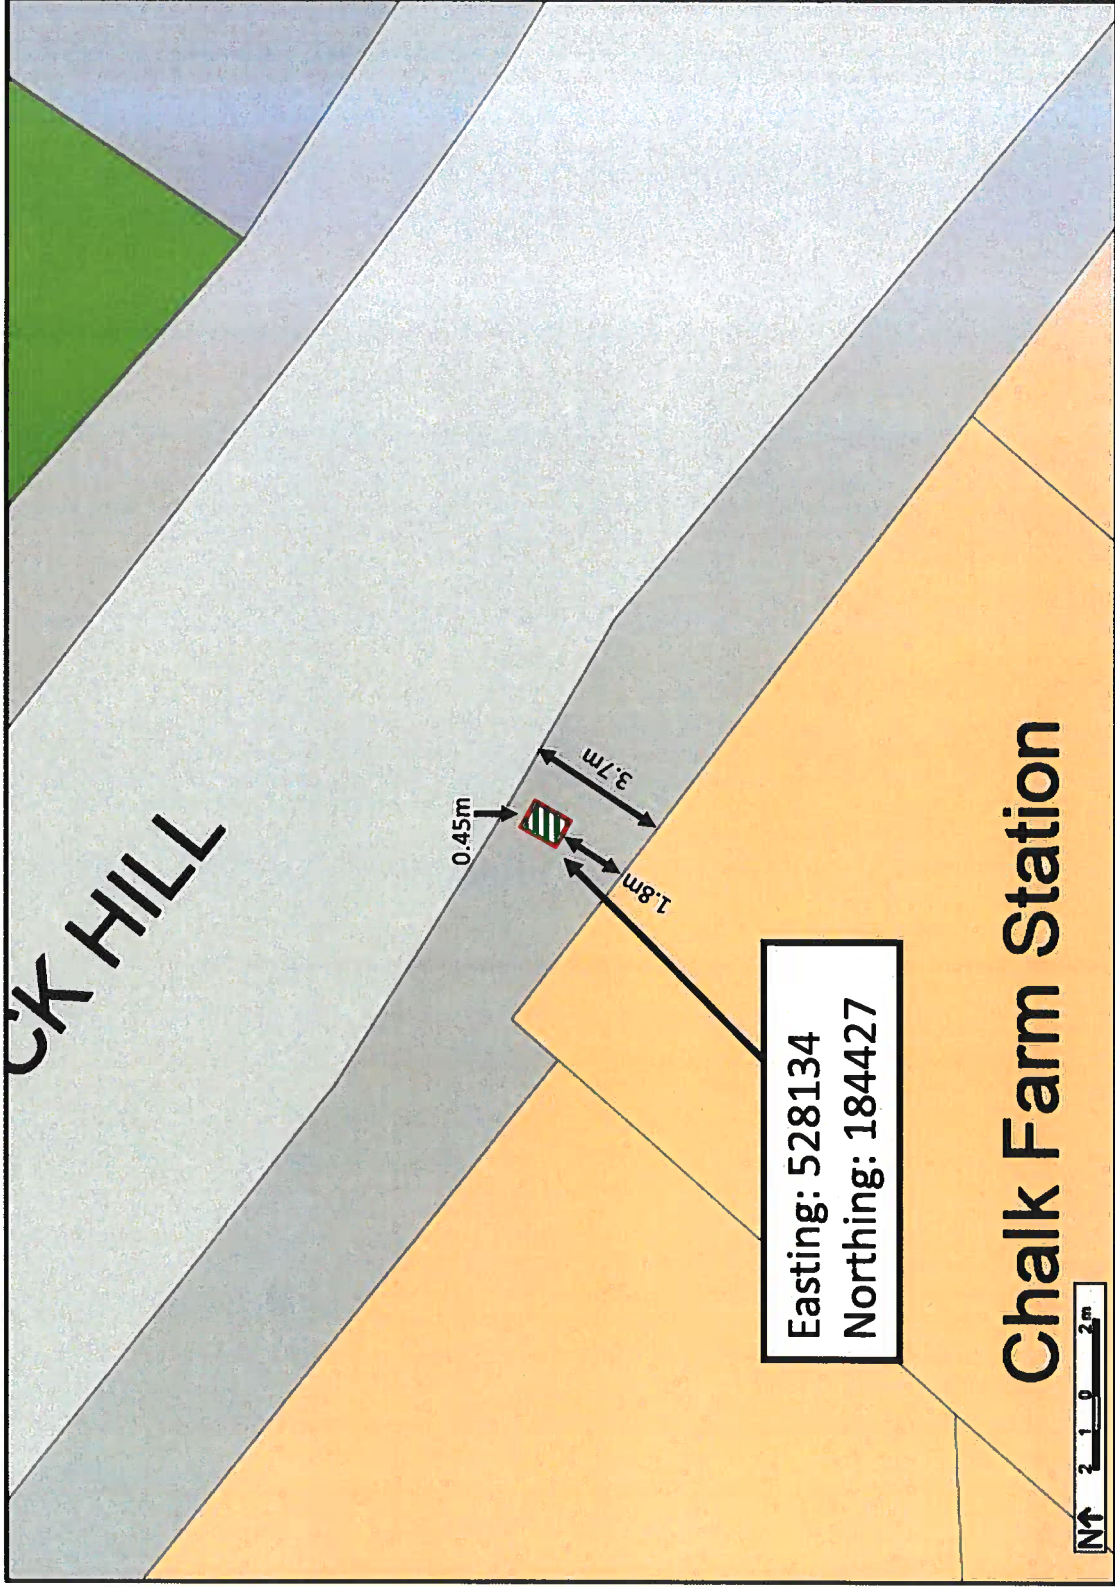

Easting: 528134
Northing: 184427

Chalk Farm Station



Maximus Networks Ltd