



197 Kentish Town Road, London NW5 2JU [1:1250]

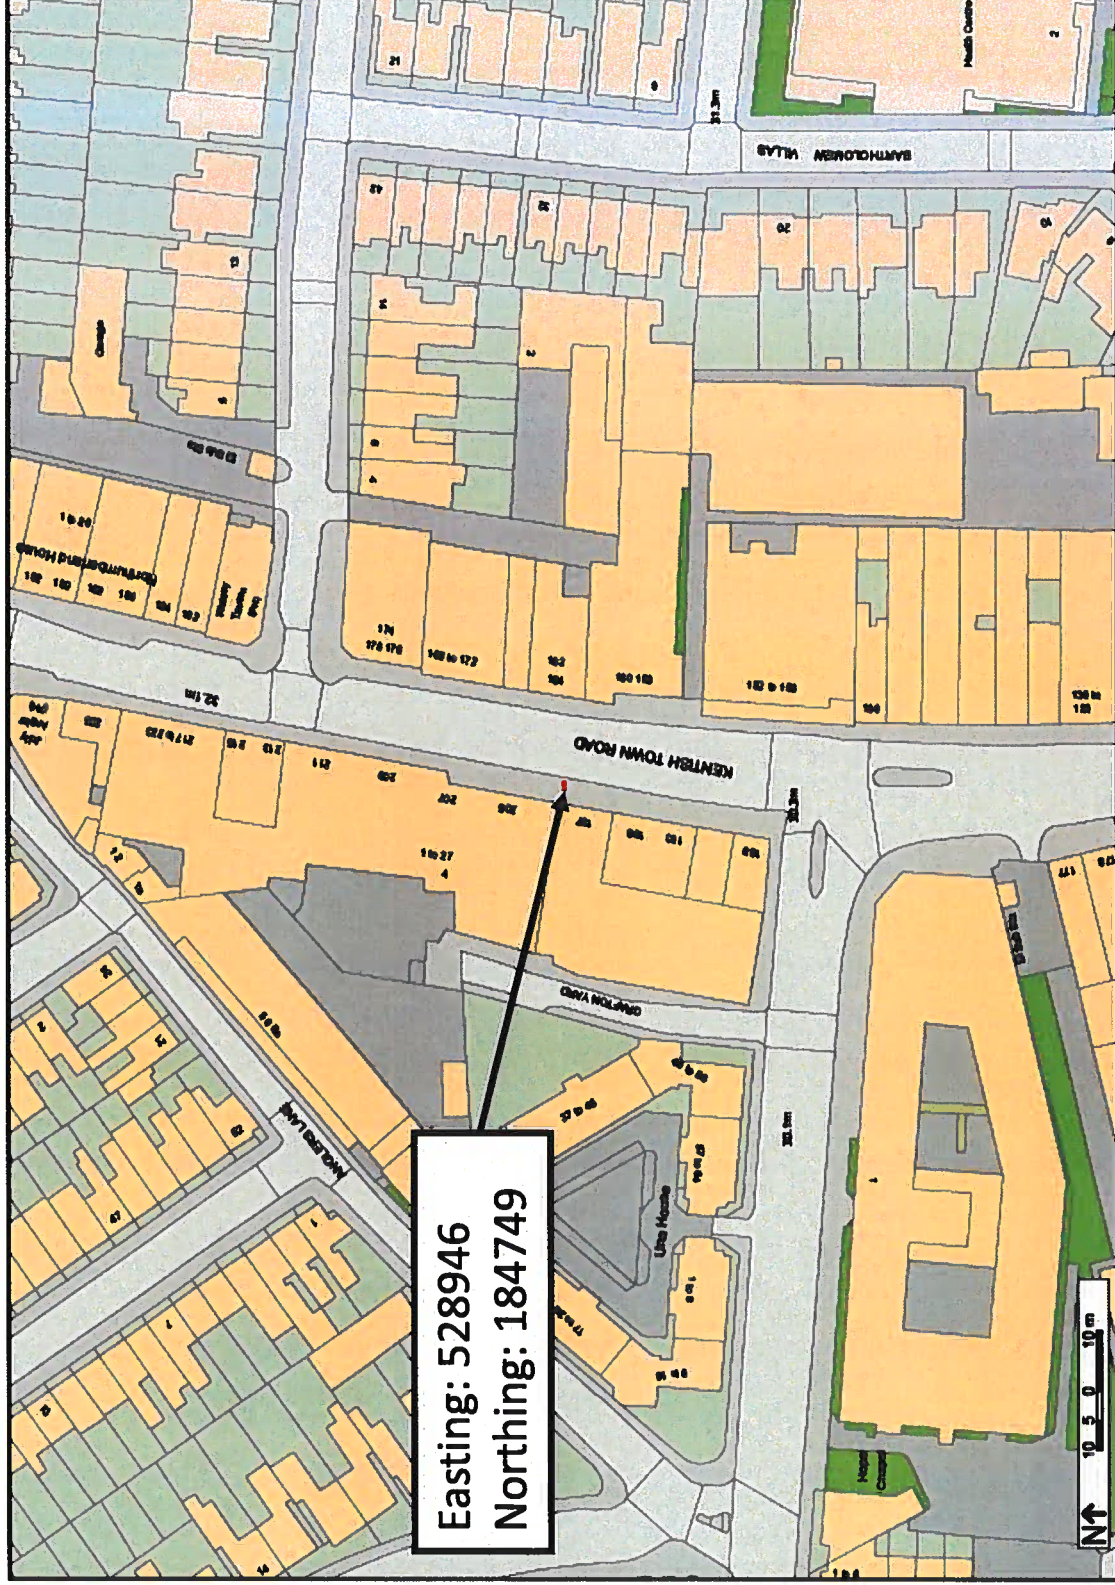

Easting: 528946
Northing: 184749

Maximus Networks Ltd

197 Kentish Town Road, London NW5 2JU [1:200]

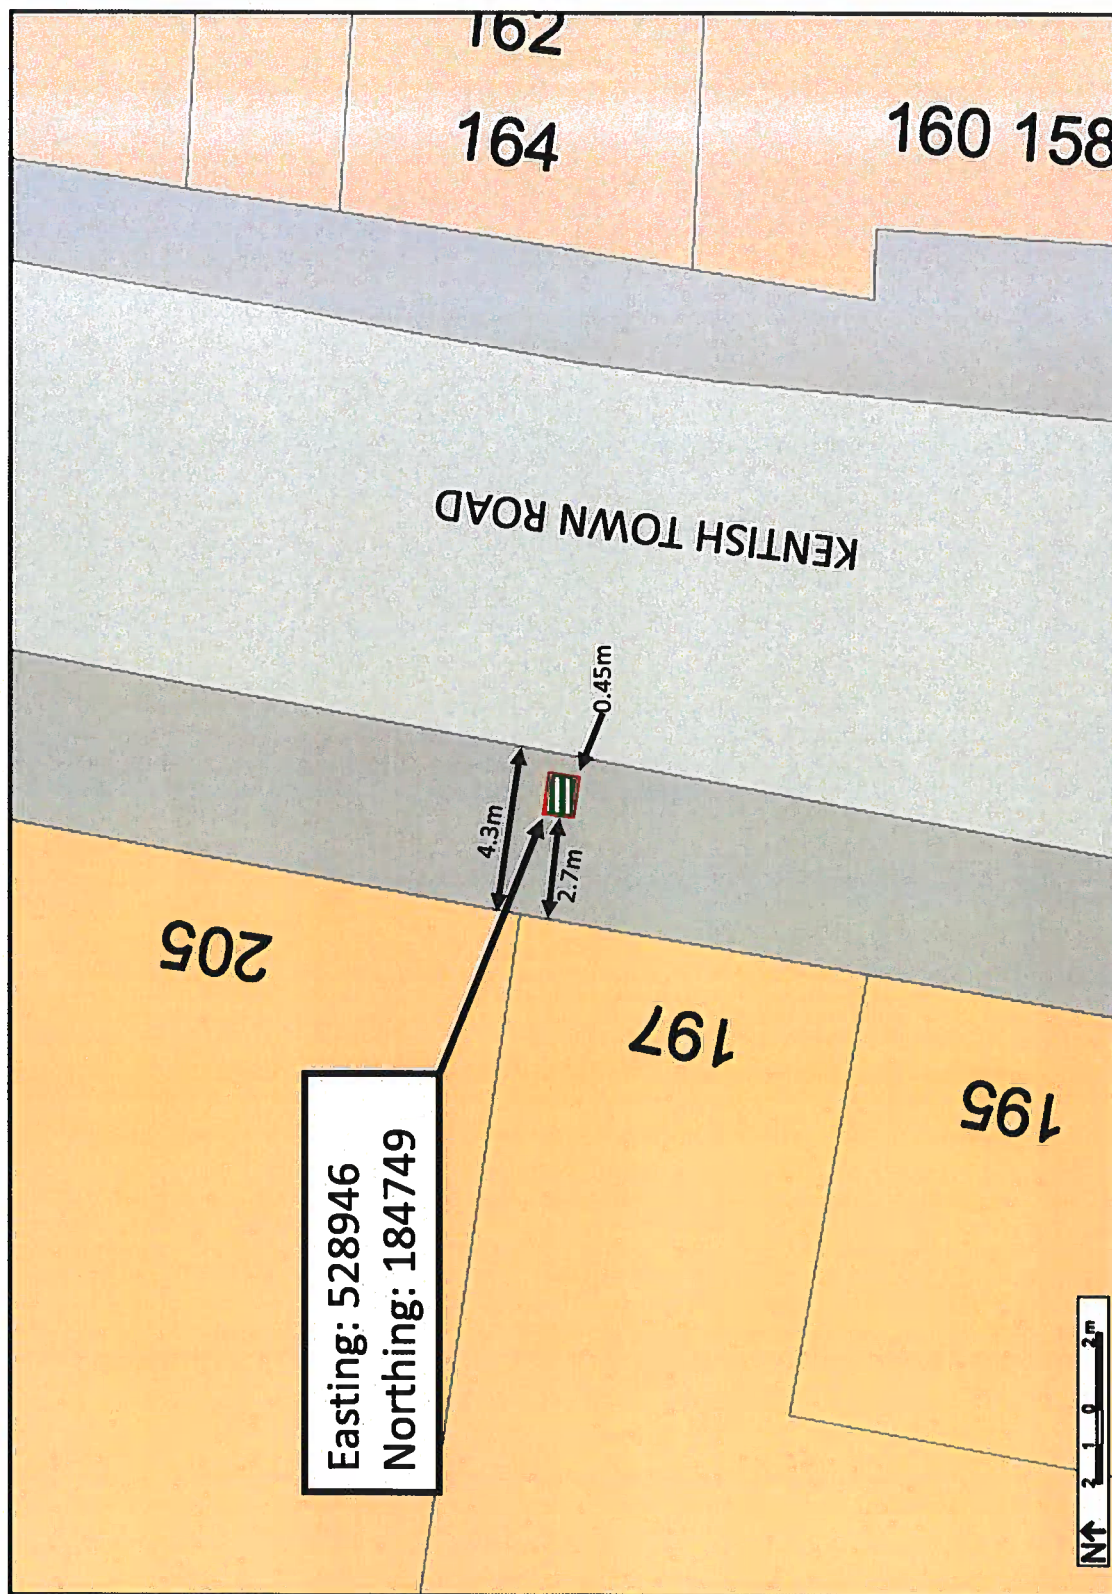

Maximus Networks Ltd