

Appendix 1: Desk Study References BIA

54 Sumatra Road London NW6 1PR

Rev.	-
Dwg. No.	001


Date	05.07.2018
Drawn	AD
Issued	PM
Checked	PM
Scale	1:500/1:250 @ A3

Drawing Title
SITE PLAN

Ground Floor Flat
54 Sumatra Road
London NW6 1PR


Job

Client
Shaun McKinlay

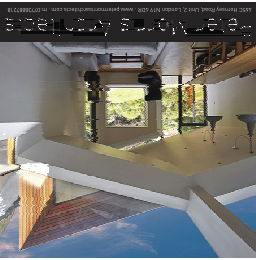

REV.	DATE	BY	COMMENT

FOR PLANNING

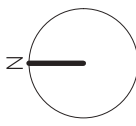

Red lines denotes ownership
by the applicant

NOTES:
Any discrepancies on this drawing with other contract documents
to be reported immediately to the Contract Administrator for
clarification.
© Copyright Peter Morris Architects




SITE PLAN 1:1250

SITE PLAN 1:500

High Explosive Bomb at Solent Road

Explore statistics for the local area

[Location Index](#) / [Greater London](#) / [Camden](#) / [West Hampstead](#)

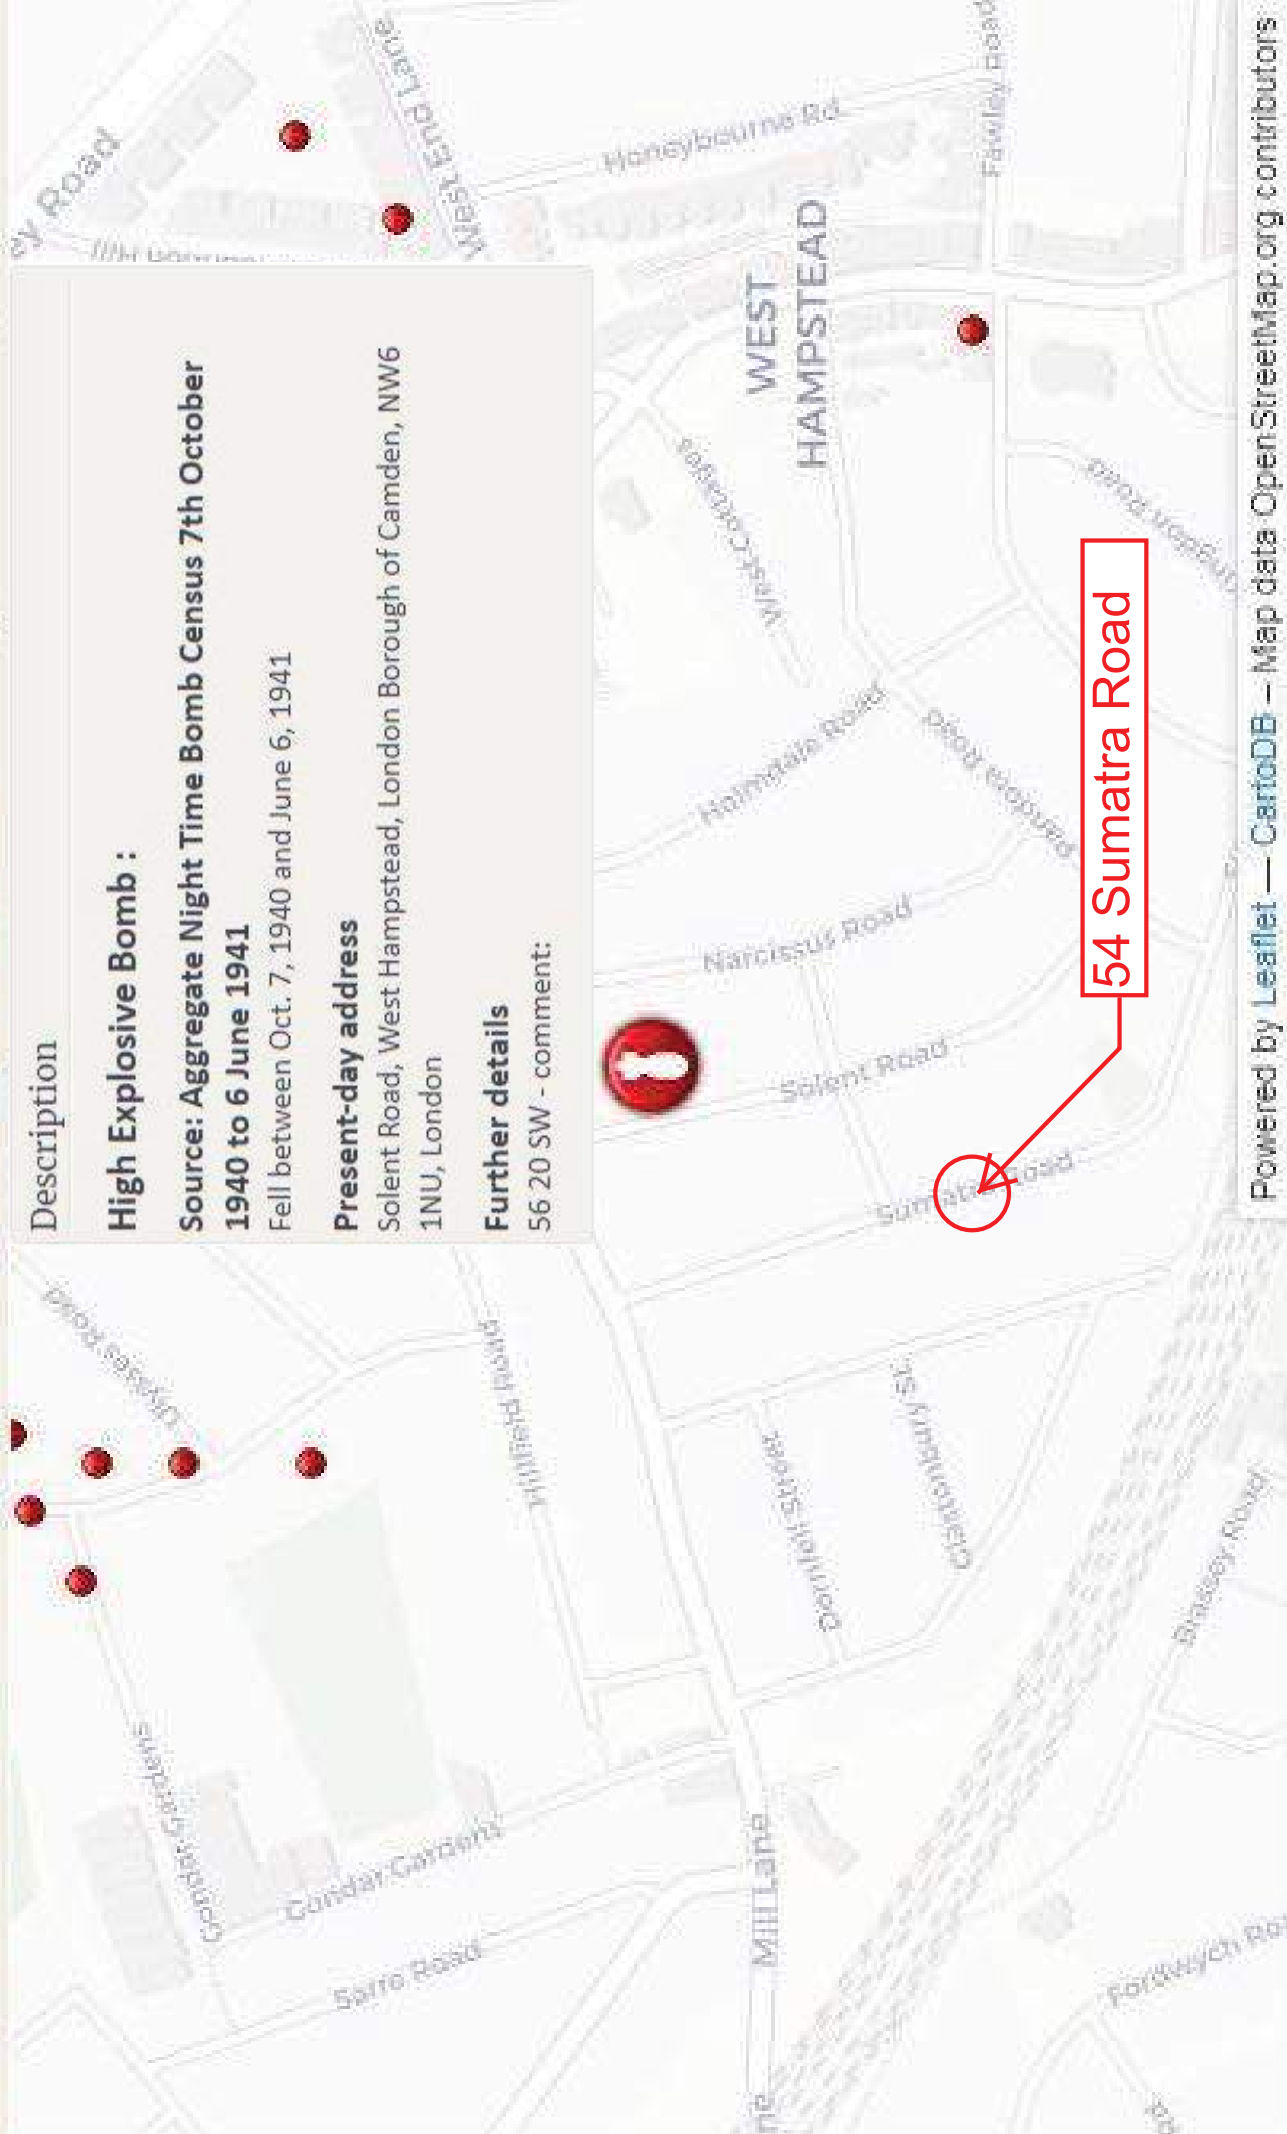

Description

High Explosive Bomb :

Source: Aggregate Night Time Bomb Census 7th October

1940 to 6 June 1941


Fell between Oct. 7, 1940 and June 6, 1941

Present-day address

Solent Road, West Hampstead, London Borough of Camden, NW6 1NU, London

Further details

56 20 SW - comment:

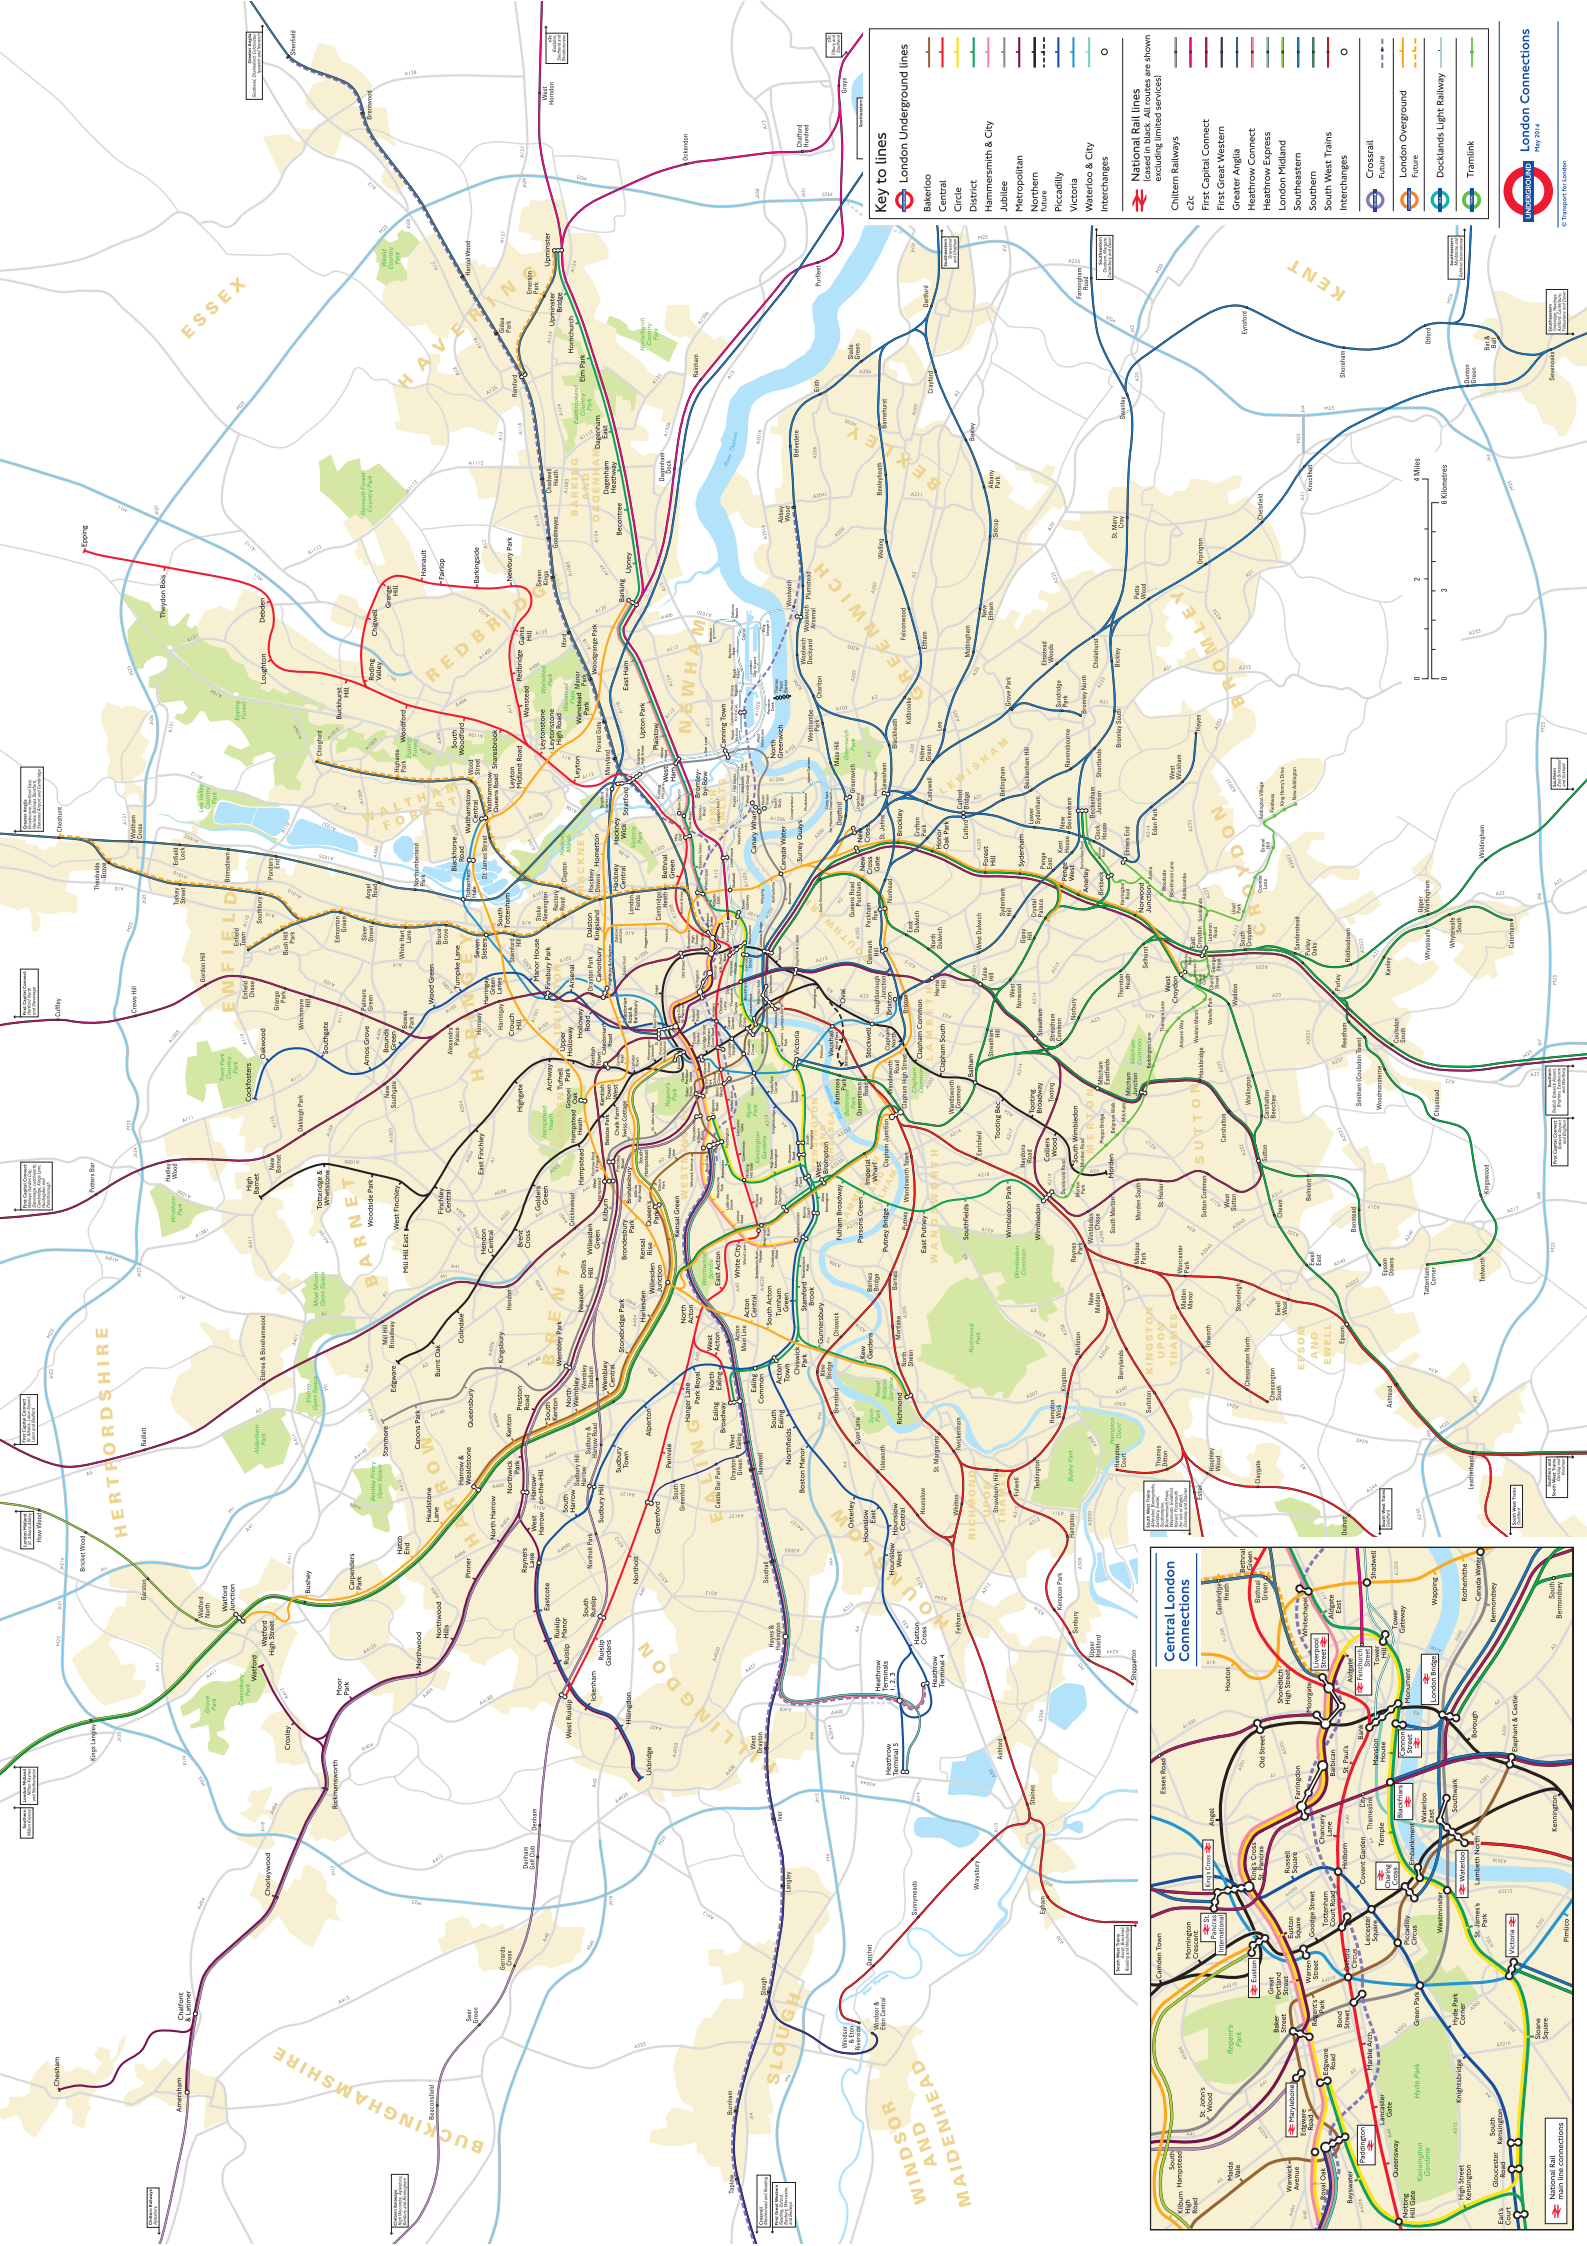



Legend

Aquifer Designation Map (Bedrock) (England)

- Principal
- Secondary A
- Secondary B
- Secondary (undifferentiated)
- Unproductive

Aquifer Designation Map (Superficial Drift) (England)

- Principal
- Secondary A
- Secondary B
- Secondary (undifferentiated)
- Unknown (lakes+landslip)
- Unproductive

Groundwater Vulnerability Map (England)

- Major Aquifer High
- Major Aquifer Intermediate
- Major Aquifer Low
- Minor Aquifer High
- Minor Aquifer Intermediate
- Minor Aquifer Low

Projection = OSGB36

xmin = 505400


ymin = 178400

xmax = 540500

ymax = 195100

0 1 2 3 4 5 km

Map produced by MAGIC on 18 October, 2018.
 Copyright resides with the data suppliers and the map must not be reproduced without their permission. Some information in MAGIC is a snapshot of the information that is being maintained or continually updated by the originating organisation. Please refer to the metadata for details as information may be illustrative or representative rather than definitive at this stage.

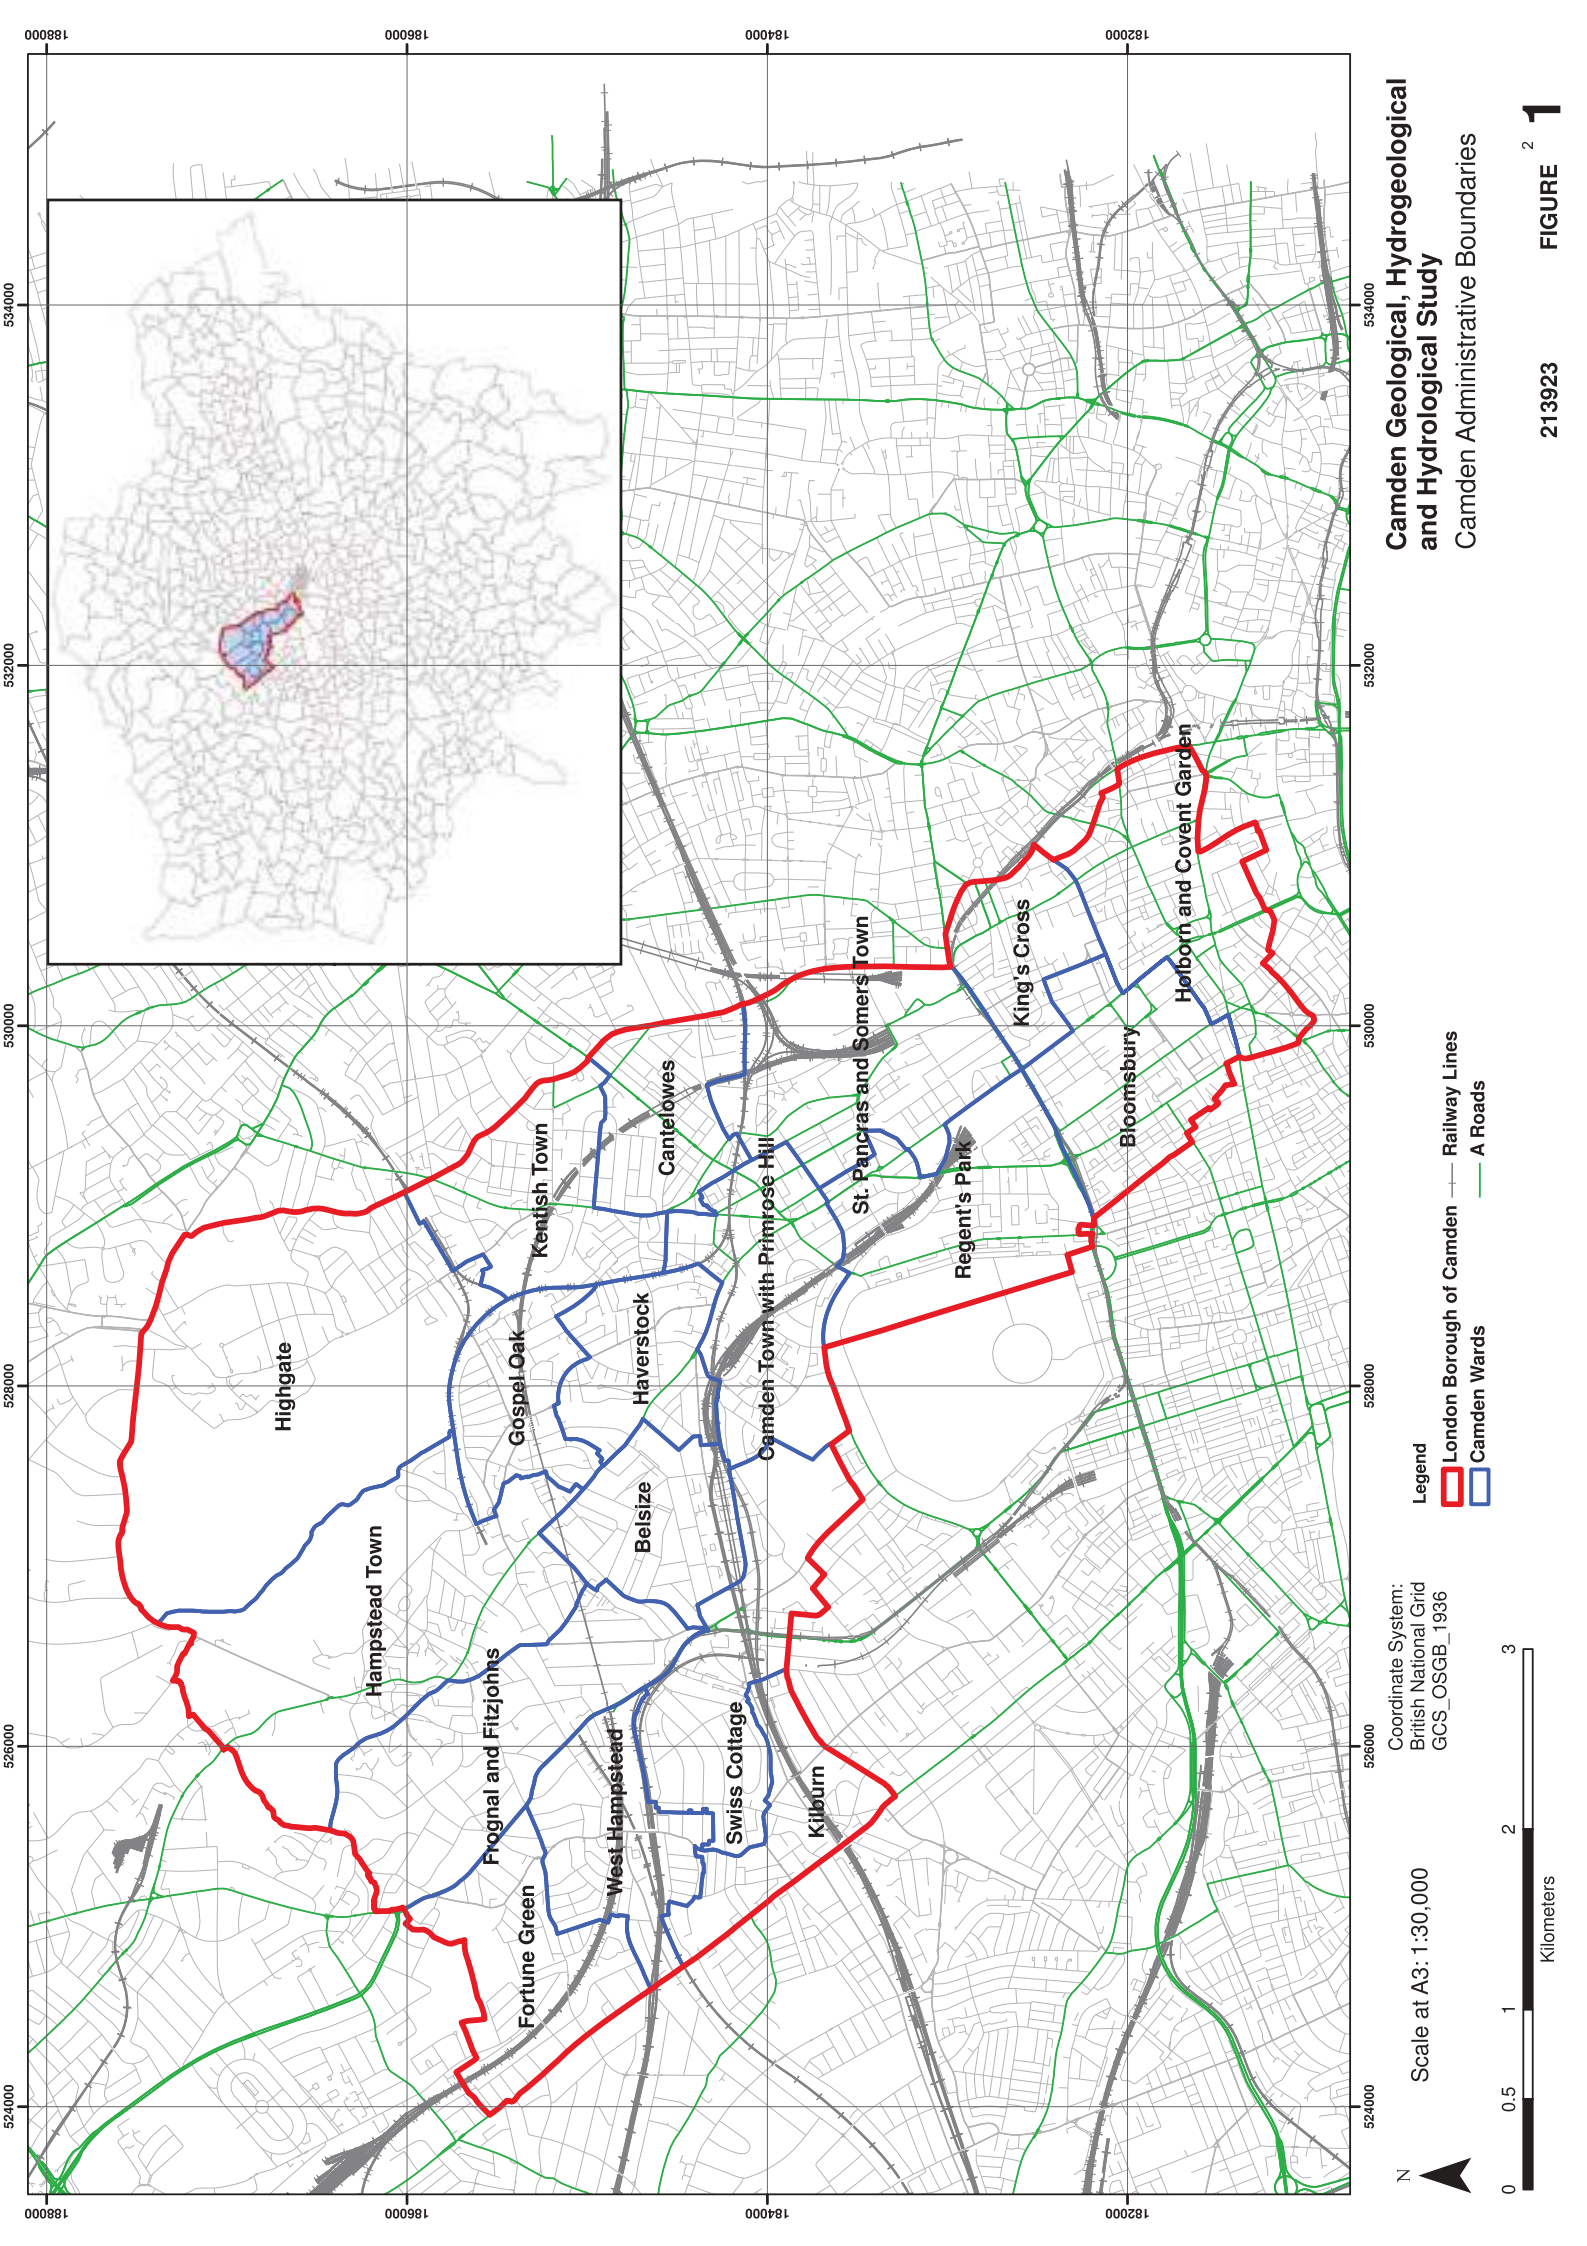

213923 **FIGURE 1**

