



EXISTING SECTION B-B

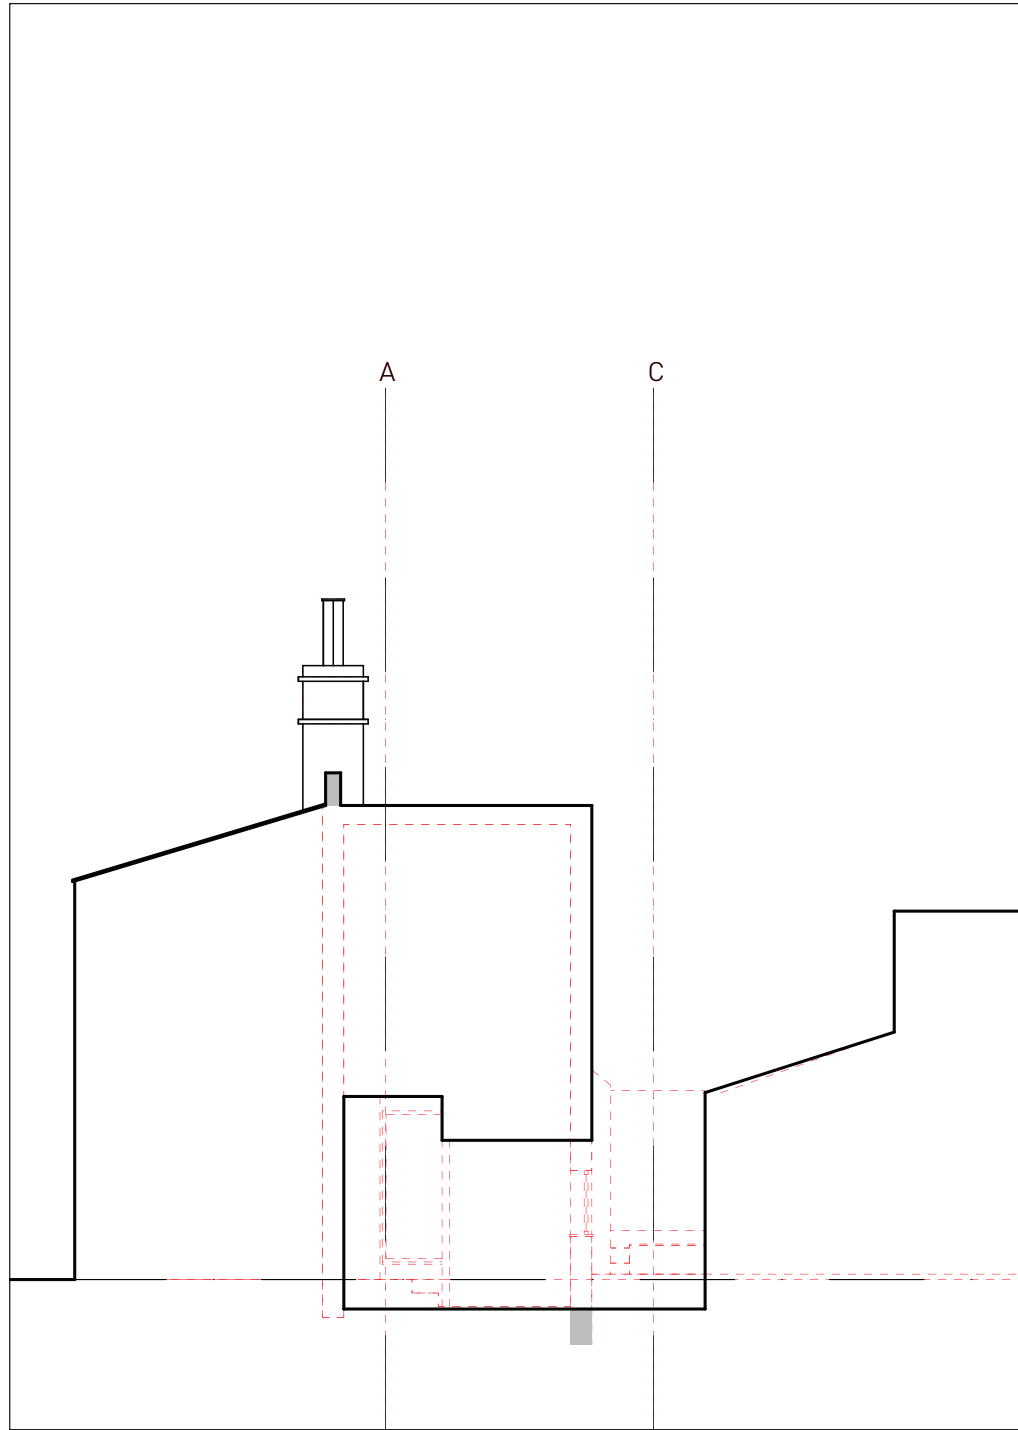

DEMOLITION SECTION B-B

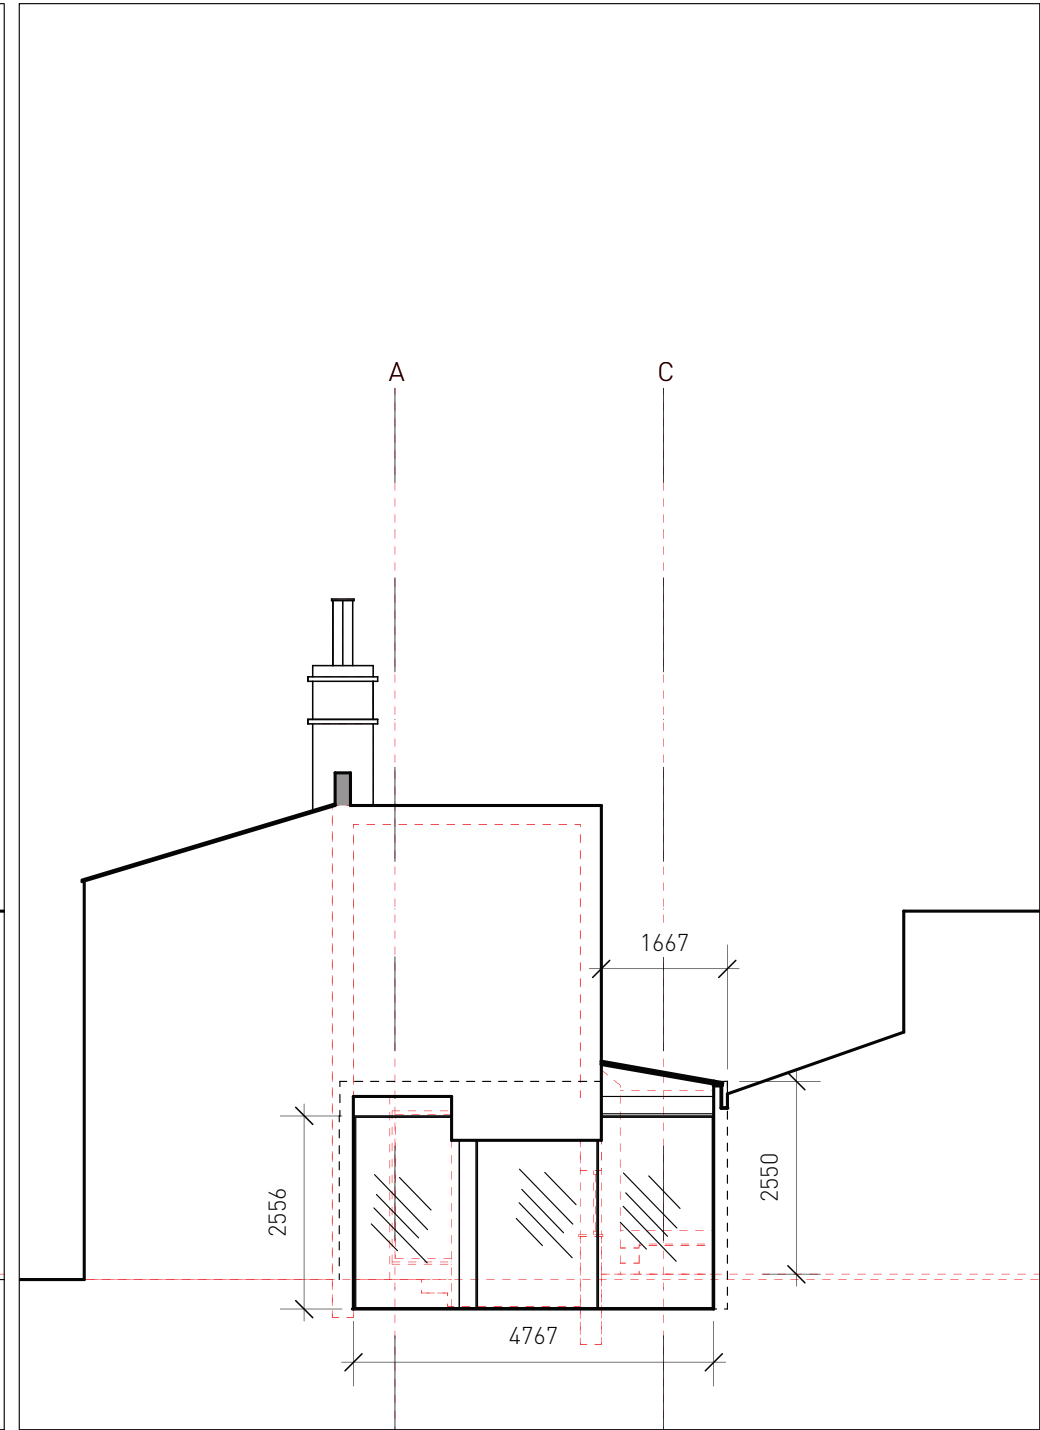

PROPOSED SECTION B-B



FOR PLANNING

rev	date	by	comment	chkd
A	03.10.18	DM	GENERAL LAYOUT	



Client
Shaun McKinlay

Job

Ground Floor Flat
54 Sumatra Road
London NW6 1PR

Drawing Title
SECTION B-B
EXISTING
DEMOLITION
PROPOSED

Scale	1:100	@ A3
Date	05.07.2018	Drawn AD Issued PM Checked PM

Dwg. No.	217	016	Rev.	A
----------	-----	-----	------	---