


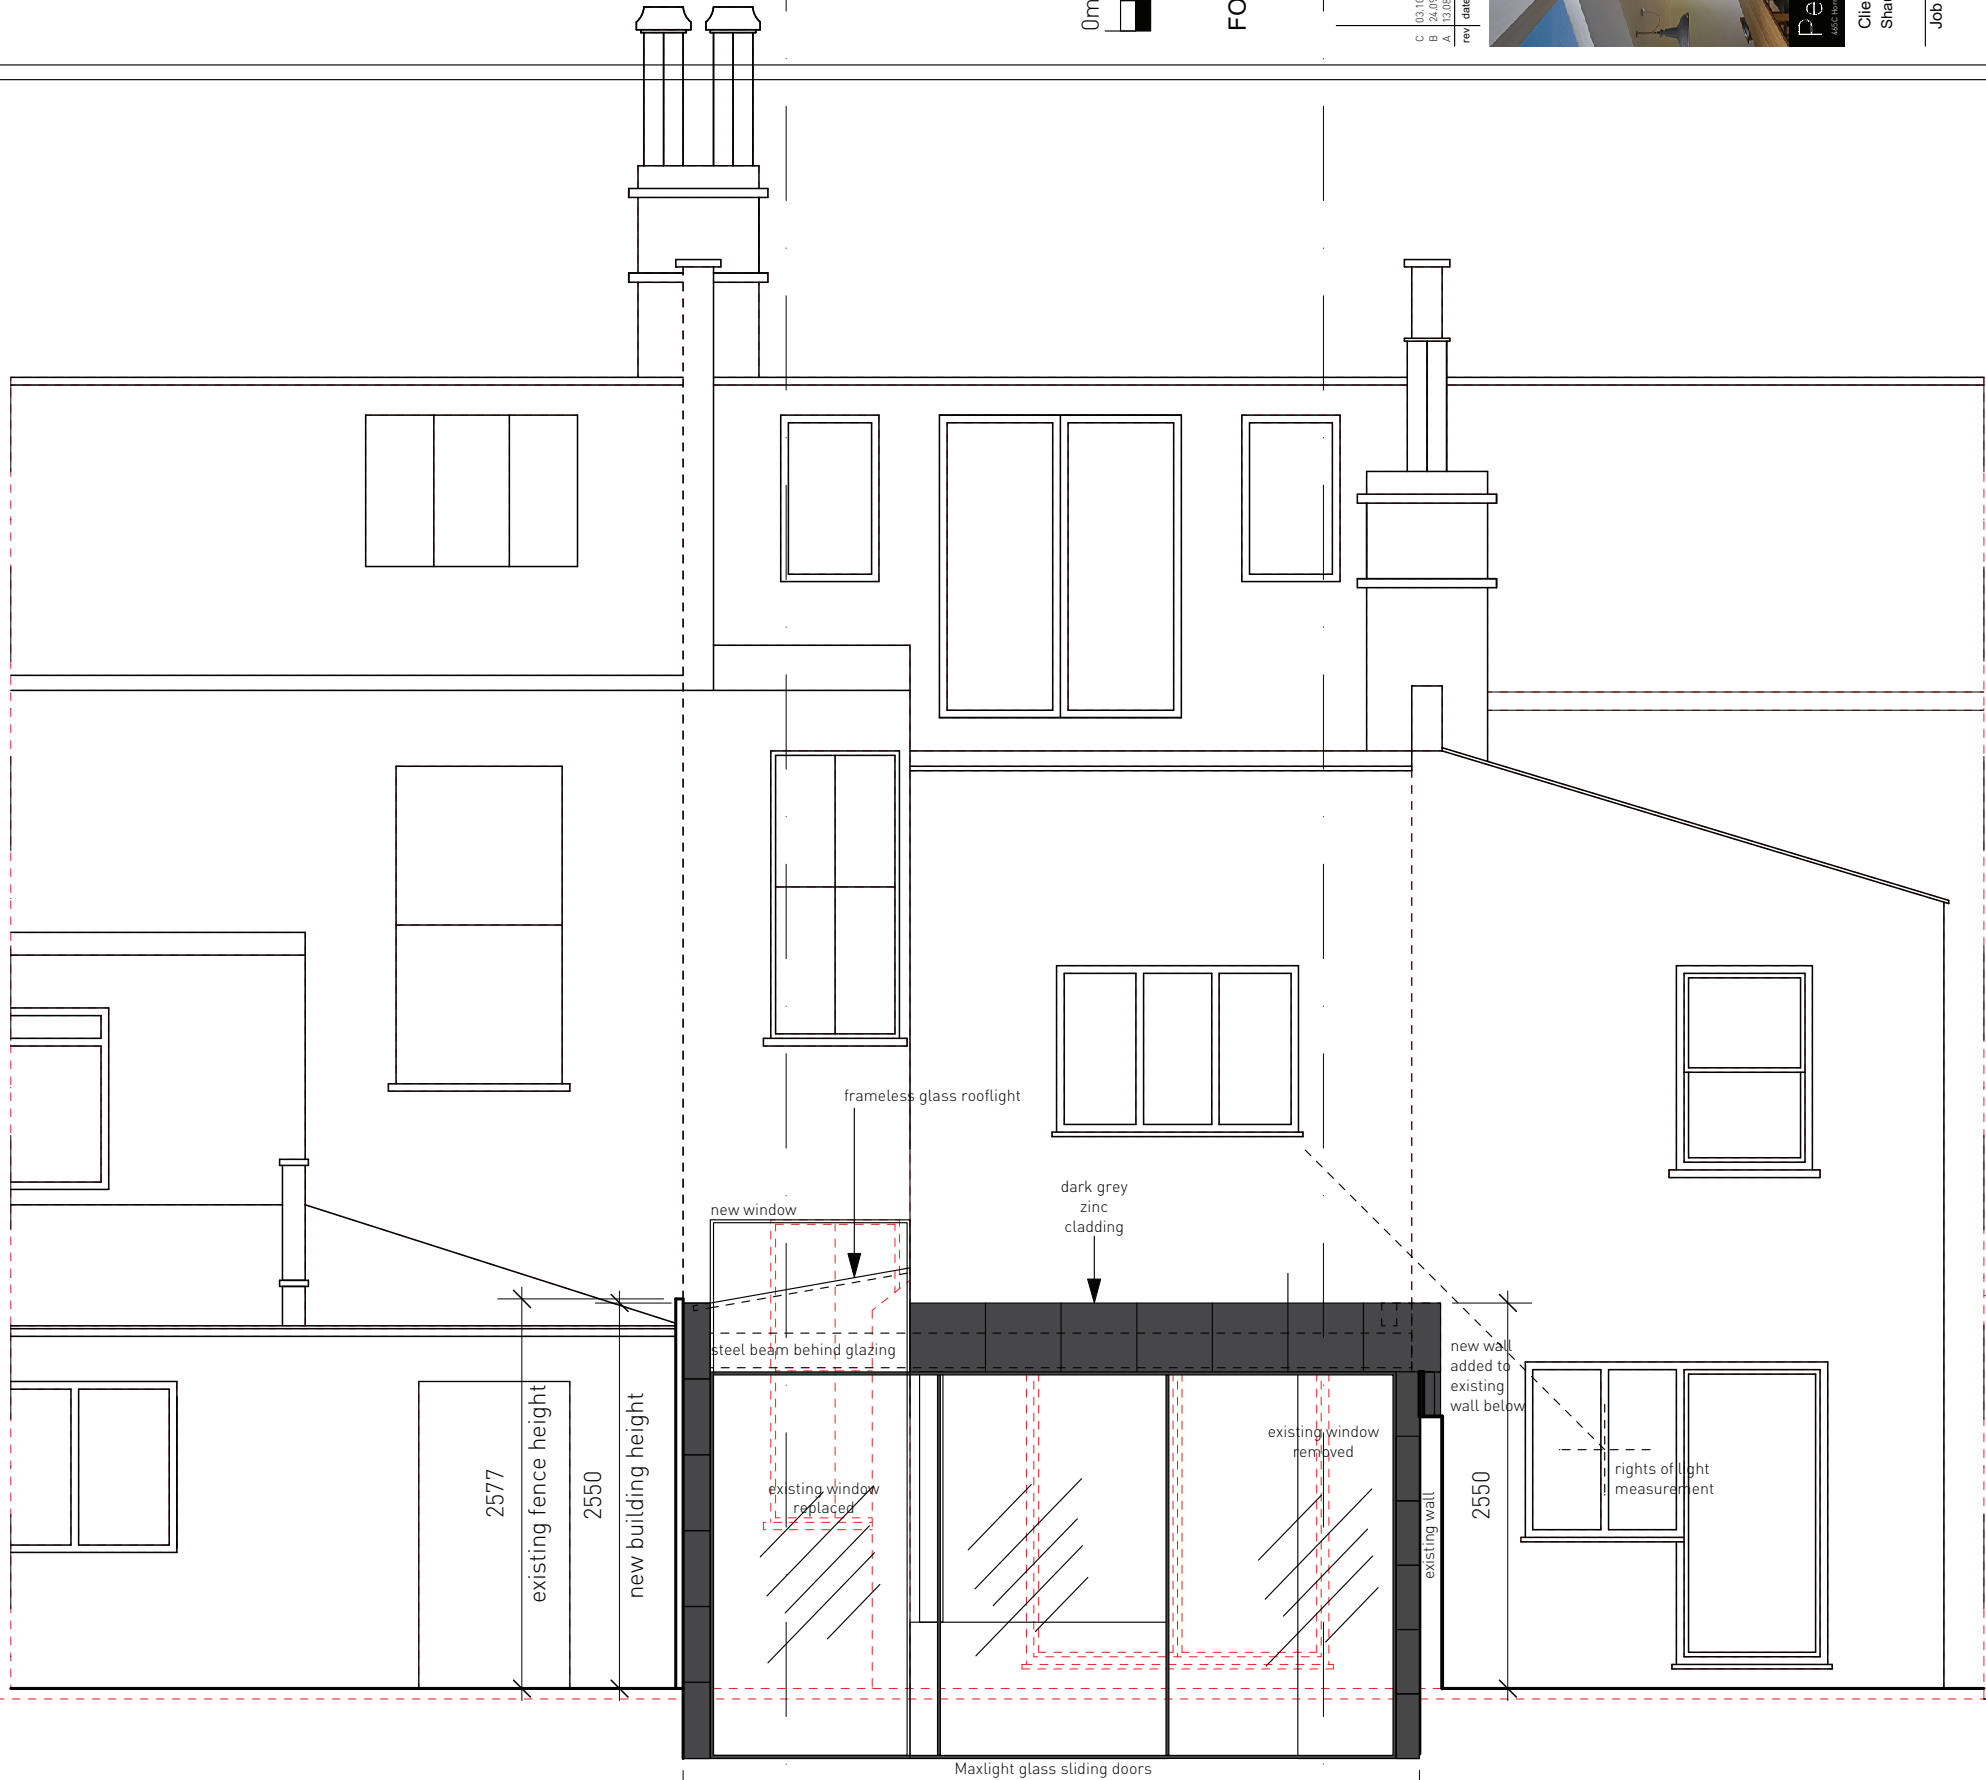

Ground Floor Level: 0.00

FOR PLANNING

A

rev	date	by	comment	PKG
C	03.10.18	DM	GENERAL LAYOUT	PM
B	24.09.18	DM	GENERAL LAYOUT	PM
A	13.05.18	DM	GENERAL LAYOUT	PM



Client
Shaun McKinlay

Job

Ground Floor Flat
54 Sumatra Road
London NW6 1PR

Drawing Title
REAR
ELEVATION

Scale	1:50		@ A3
Date	05.07.2018	Drawn AD	Issued PM
			Checked PM

Dwg. No.	217	020	Rev. C
----------	-----	-----	-----------