Planning Application Proposals for

87&89 Camden Mews, Camden London, NW1 9BX

October 2018

Proposed Plans, Elevations and Sections



Planning Application Proposals for

87&89 Camden Mews, Camden London, NW1 9BX


October 2018

Drawing List

Drawing No.	Revision	Included in this Issue	Title	Scale	Sheet Size
CMC A1 01	-	*	Existing Site Location Plan	1:1250	А3
CMC A1 02	-	*	Prioposed Site Location Plan	1:1250	А3
CMC A1 03	-	*	Existing Site Plan	1:500	А3
CMC A1 04	-	*	Proposed Site Ground Floor Plan	1:500	А3
CMC A1 05	-	*	Proposed Site First Floor Plan	1:500	А3
CMC A1 06	-	*	Proposed Site Second Floor Plan	1:500	А3
CMC A1 07	-	*	Proposed Site Roof Plan	1:500	А3
CMC A1 08	-	*	Existing Ground Floor Plan	1:50	A1
CMC A1 09	-	*	Proposed Ground Floor Plan	1:50	A1
CMC A1 10	-	*	Proposed First Floor Plan	1:50	A1
CMC A1 11	-	*	Proposed Second Floor Plan	1:50	A1
CMC A1 12	-	*	Proposed Roof Plan	1:50	A1
CMC A1 13	-	*	Existing and Proposed Context Front Elevation	1:250	А3
CMC A1 14	-	*	Existing and Proposed Context Rear Elevation	1:250	A3
CMC A1 15	-	*	Proposed Front Elevation	1:50	A1
CMC A1 16	-	*	Proposed Rear Elevation	1:50	A1
CMC A1 17	-	*	Existing Context Section 1-1	1:200	АЗ
CMC A1 18	-	*	Proposed Context Sections 1-1 & 2-2	1:200	А3
CMC A1 19	-	*	Proposed Section 1-1	1:50	A1
CMC A1 20	-	*	Proposed Section 2-2	1:50	A1
CMC B2 01	-	*	Proposed Corner Window Head, Cill, and Jamb Detail	1:10	А3
CMC B2 02	-	*	Proposed Juliet Balcony and Vertical Recessed Brickwork Det	1:10	A3
CMC B2 03	-	*	Proposed Perforated Brickwork / Parapet Wall Detail	1:10	A3
CMC B2 04	-	*	Proposed Entrance and Refuse Store Detail	1:25	А3






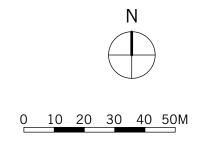






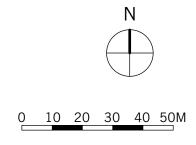









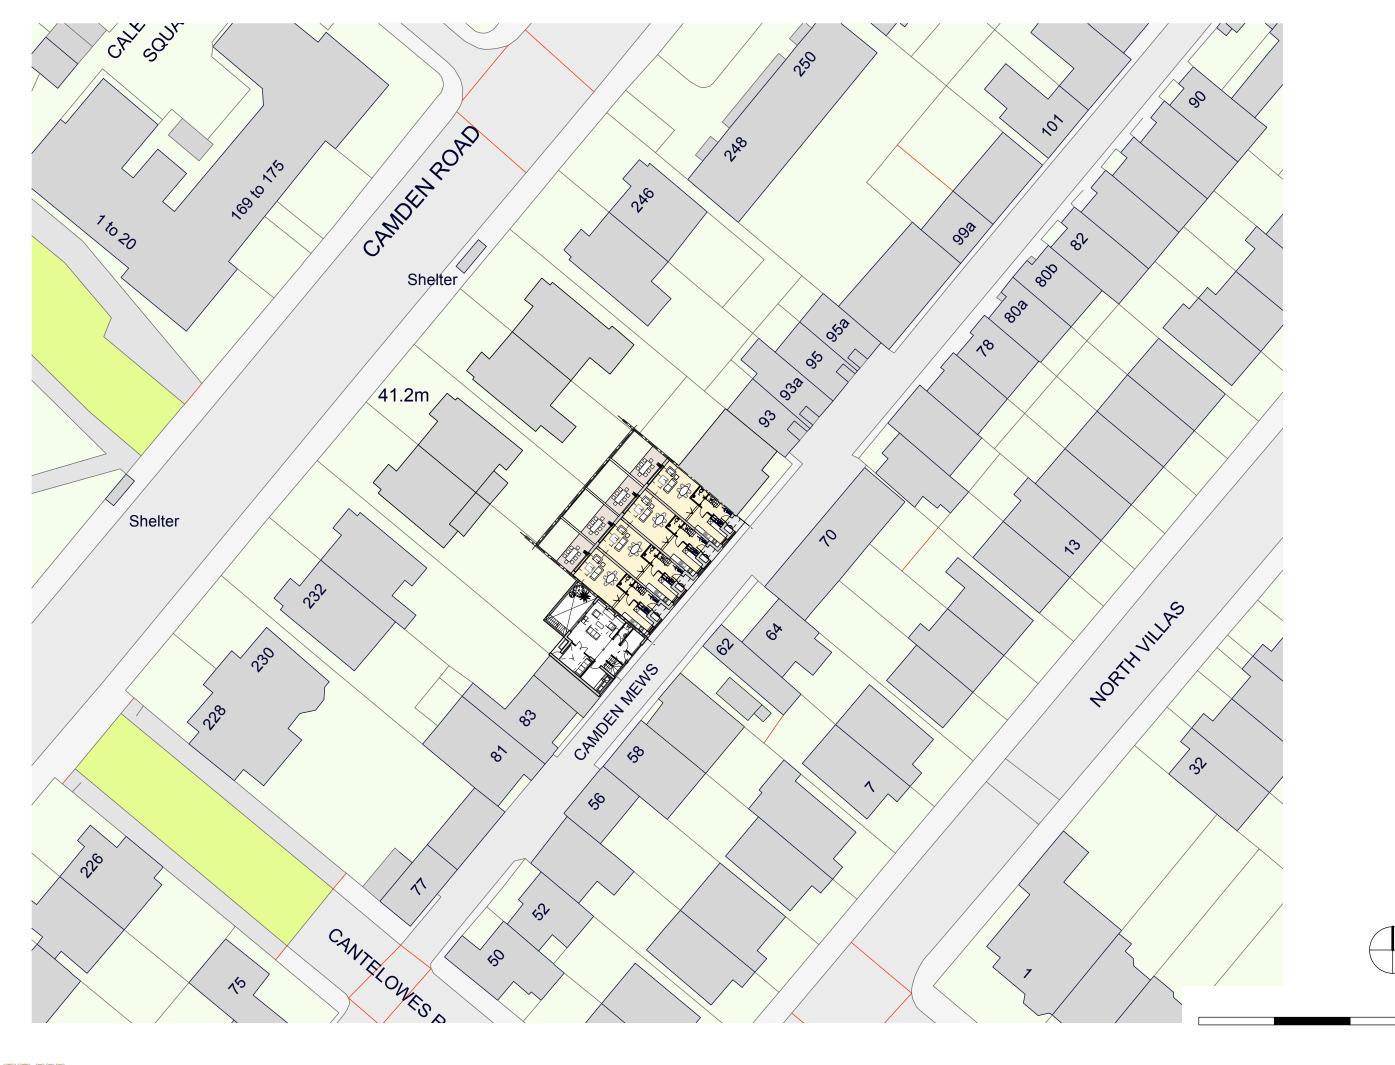



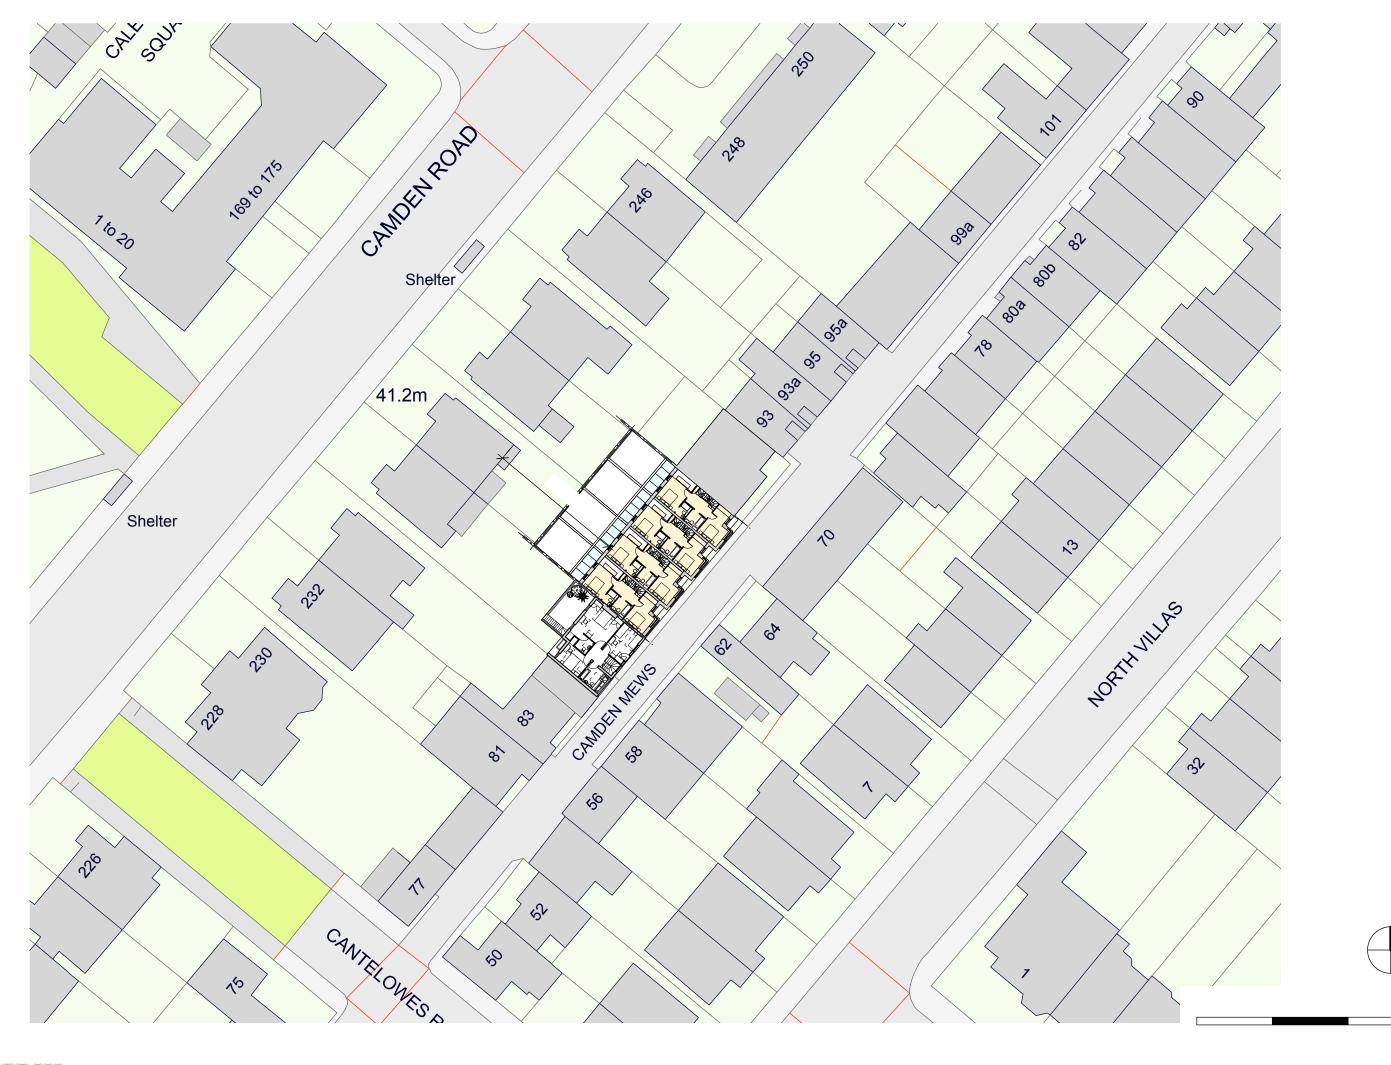




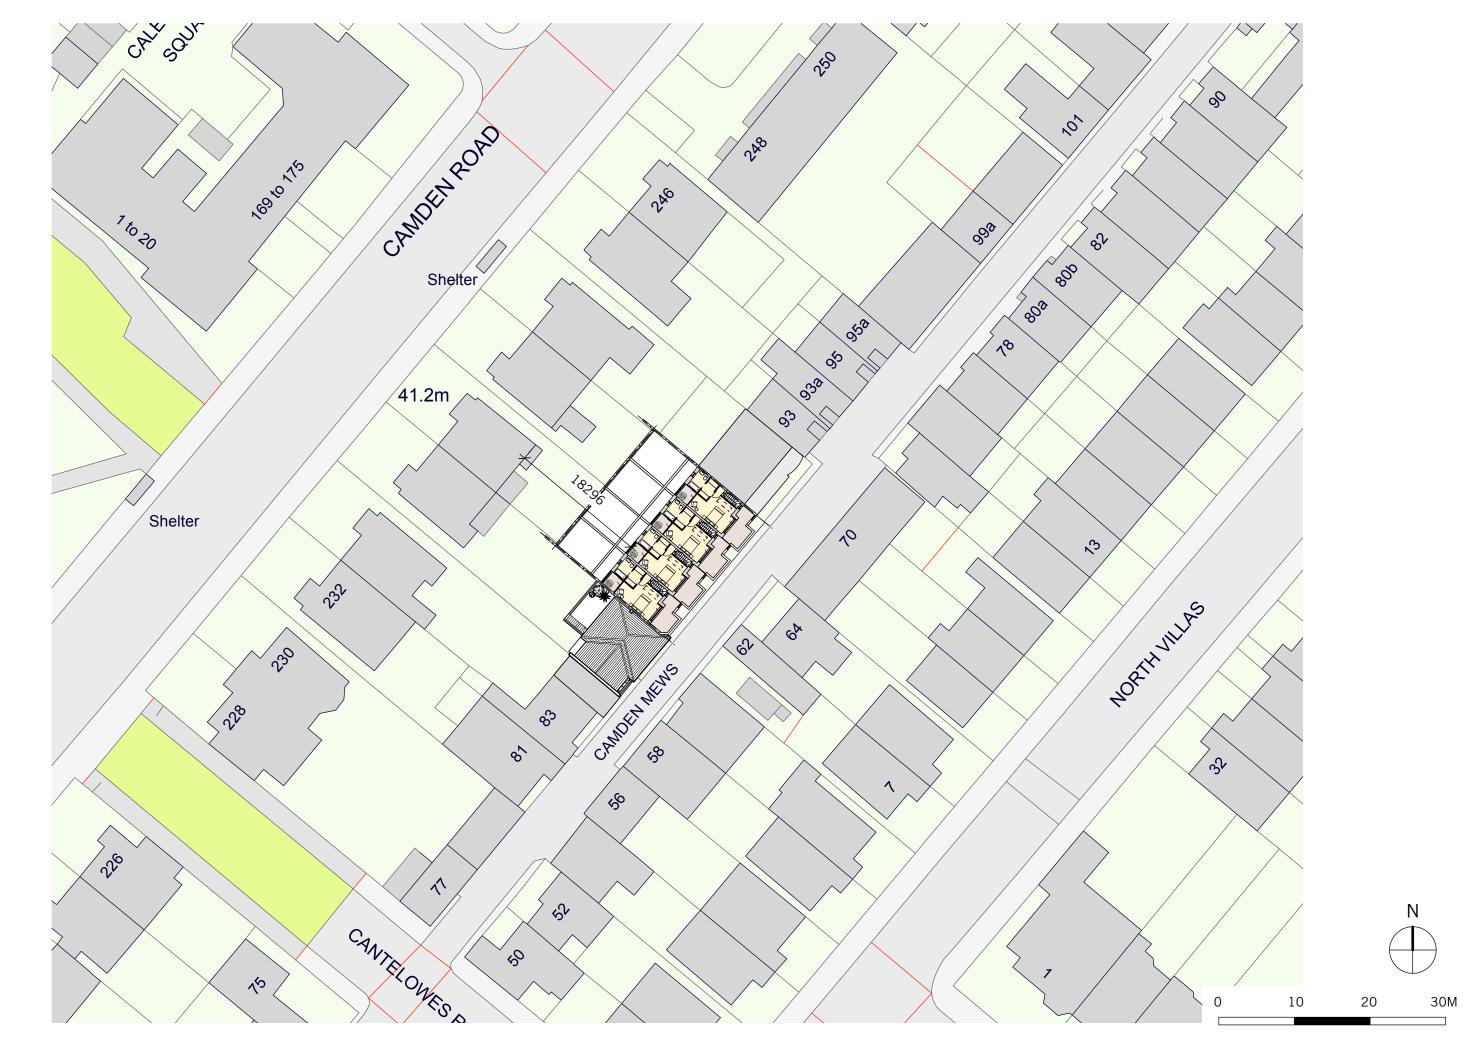








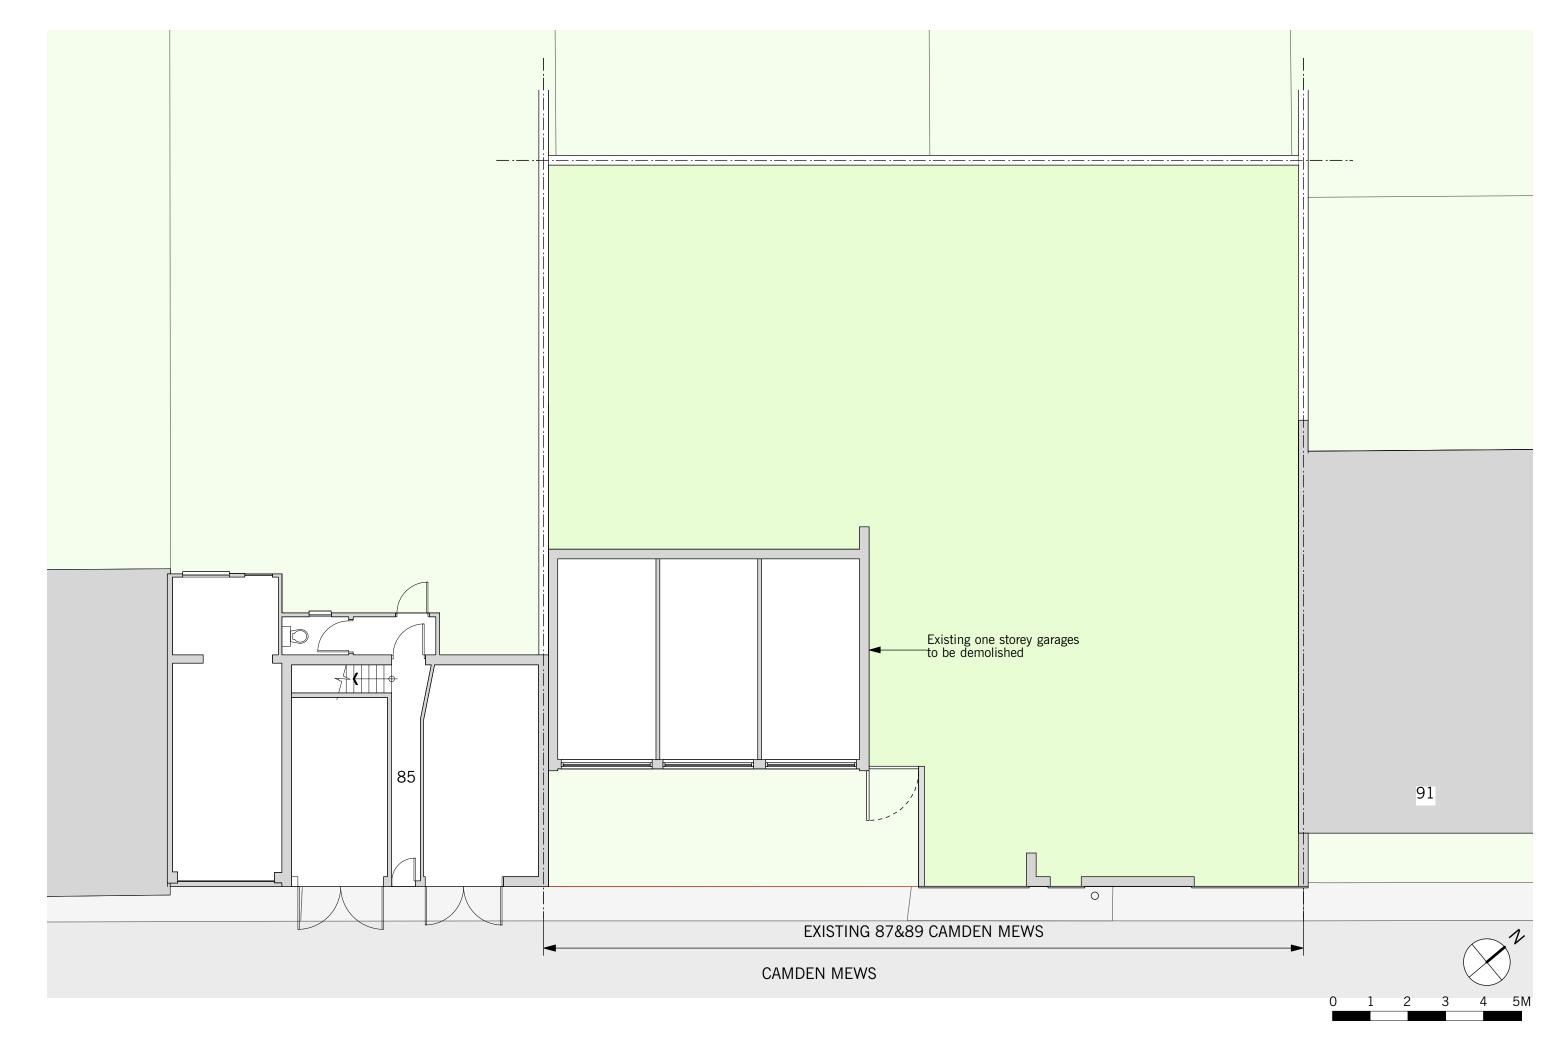



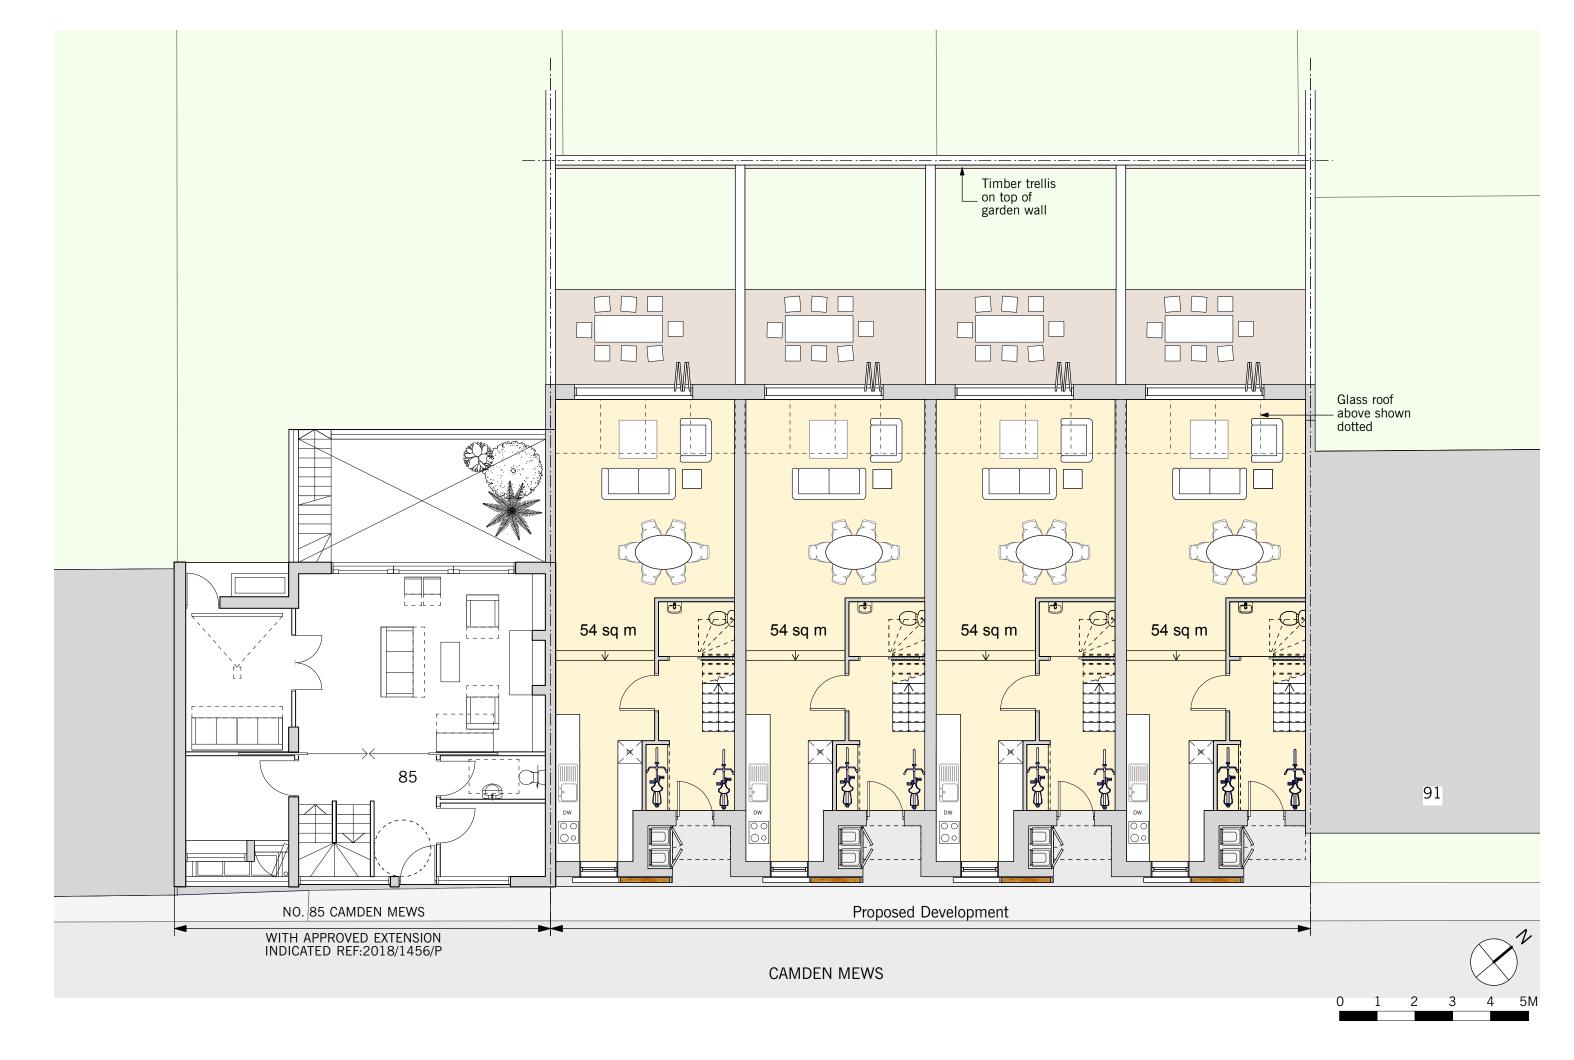



CMC A1 09

