




1. EXISTING CONTEXT FRONT ELEVATION

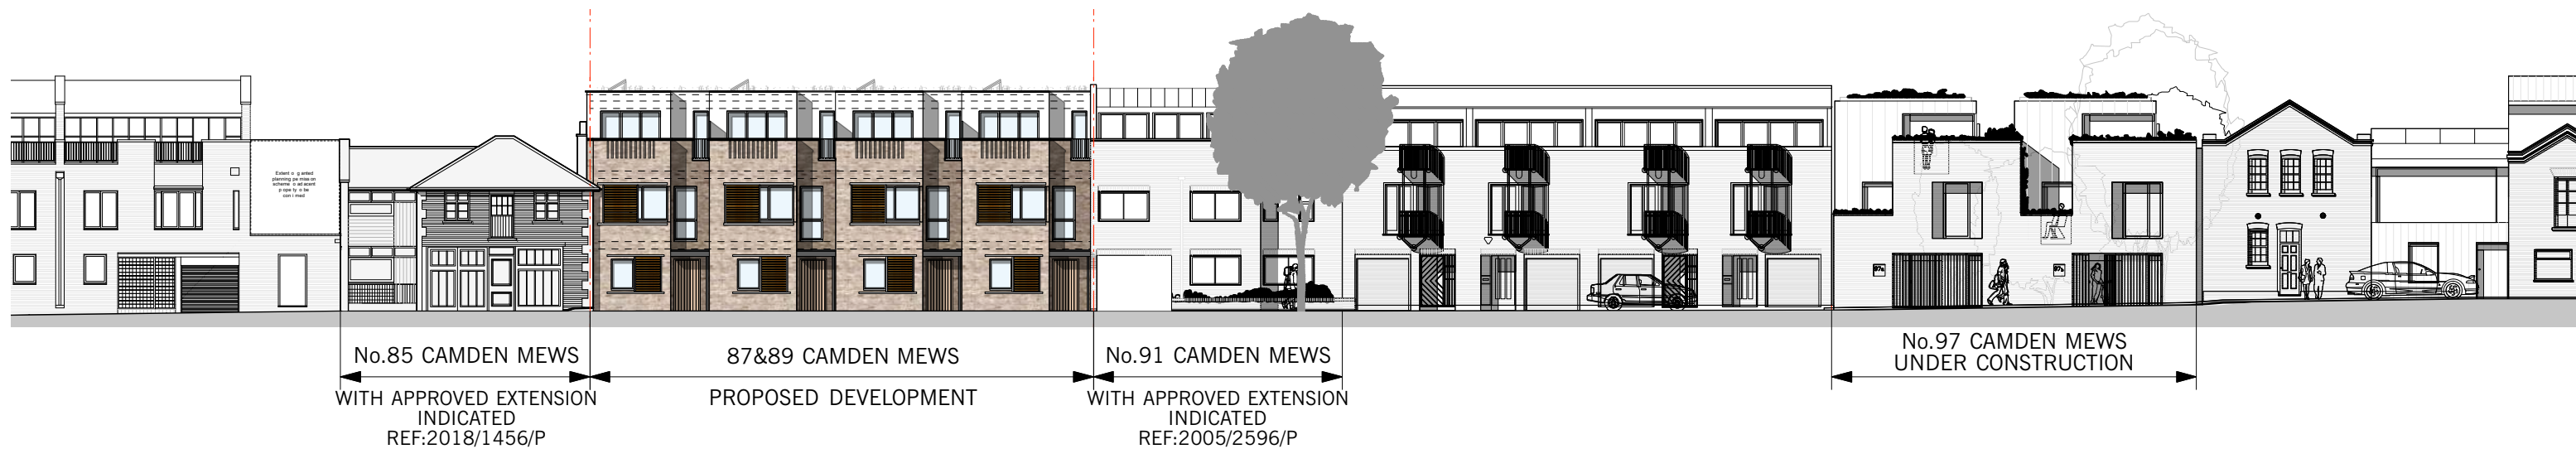


2. PROPOSED CONTEXT FRONT ELEVATION

0 5 10M



1. EXISTING CONTEXT REAR ELEVATION

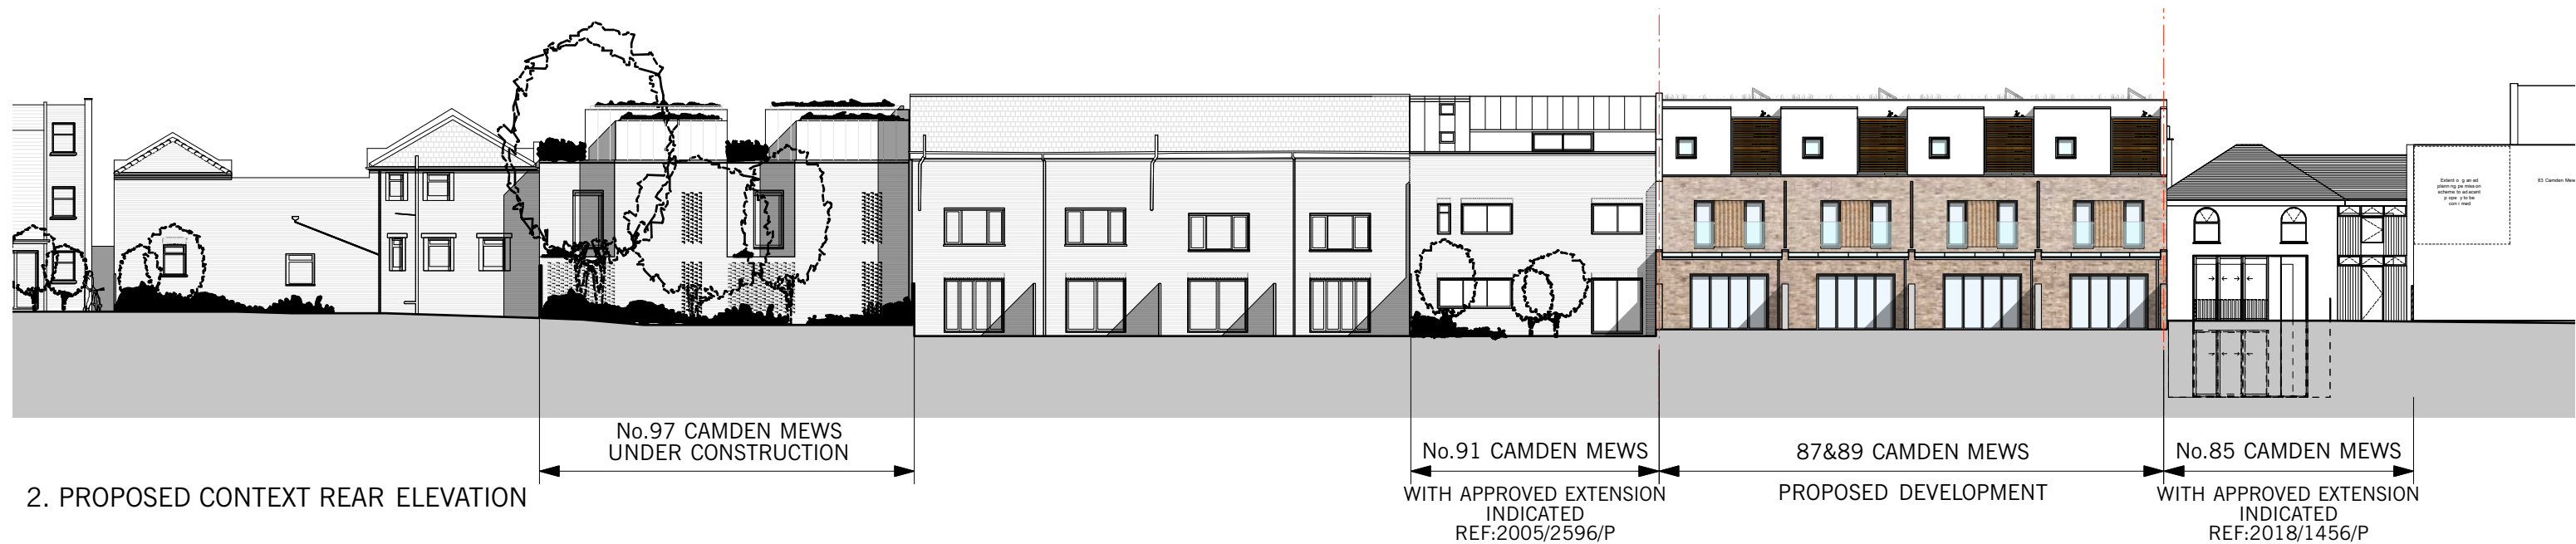

2. PROPOSED CONTEXT REAR ELEVATION

0 5 10M

Legend:

- 1. Facing brickwork
- 2. Powder coated aluminium window
- 3. Sliding slatted hard wood screen for privacy and solar shading
- 4. Hard wood main entrance door
- 5. Powder coated aluminium canopy
- 6. Perforated brickwork
- 7. Powder coated metal balustrade
- 8. Insulated render
- 9. Opaque glass privacy screen
- 10. PV panels






Legend:



1. Facing brickwork
2. Powder coated aluminium bi-folding doors
3. Powder coated aluminium window
4. Glass Juliet balcony
5. Vertical recessed brickwork
6. Recessed brick slot
7. Hard wood slats
8. Insulated render
9. PV panels

Material Example

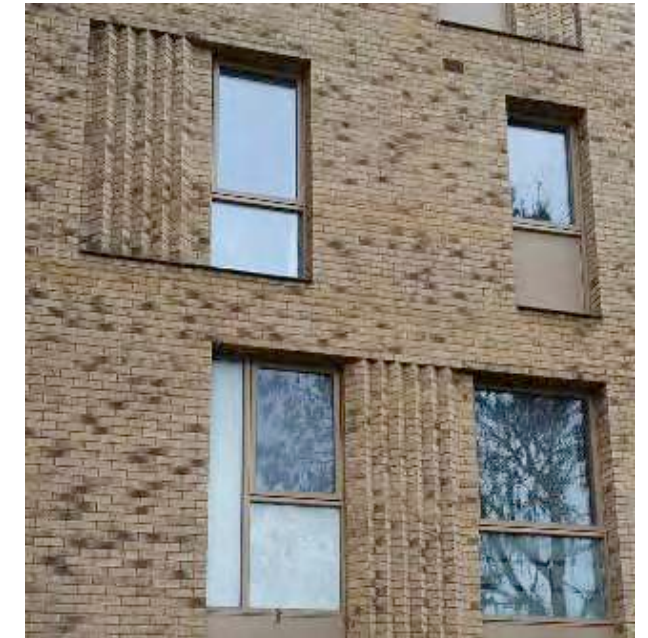



1. Vertical recessed brickwork adjacent to windows



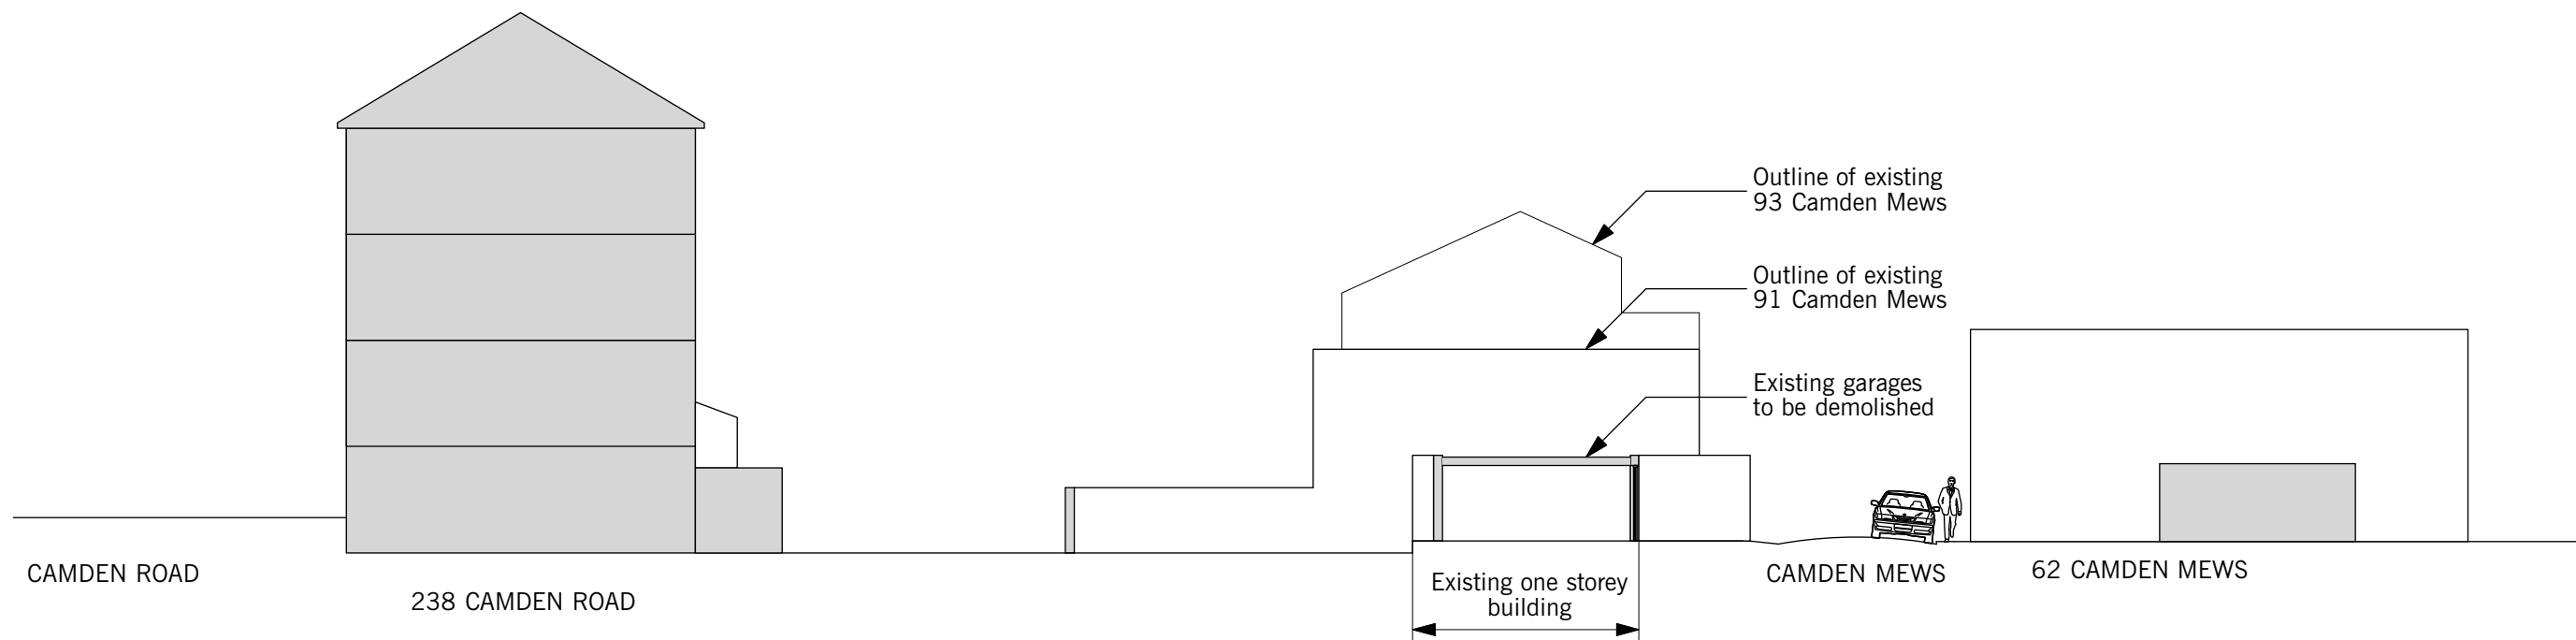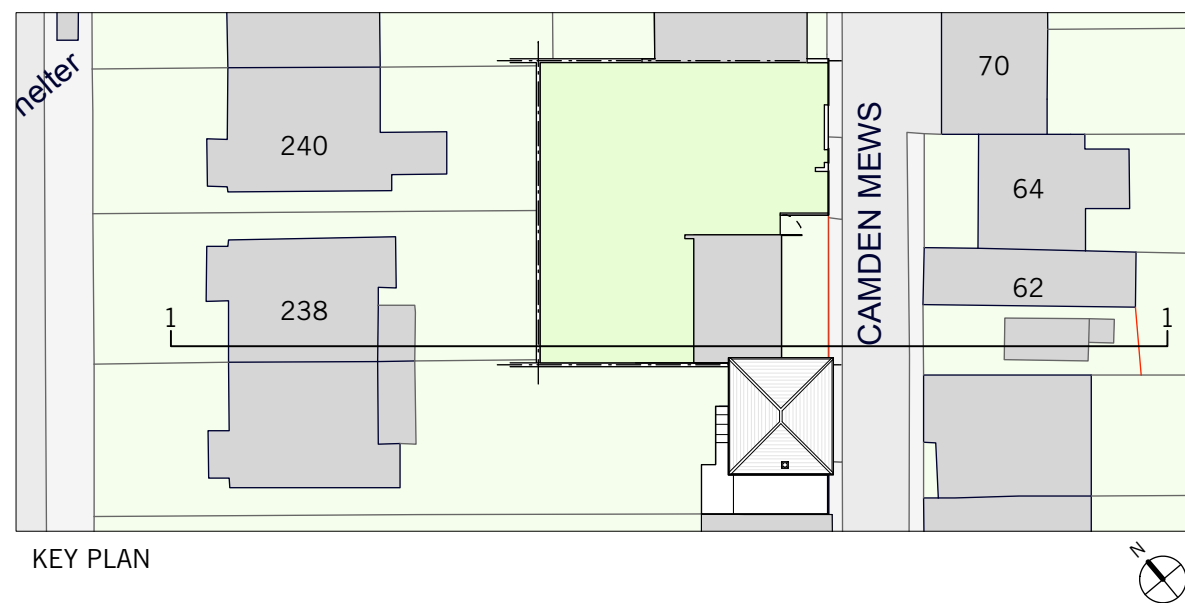


1. EXISTING CONTEXT SECTION 1-1

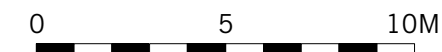


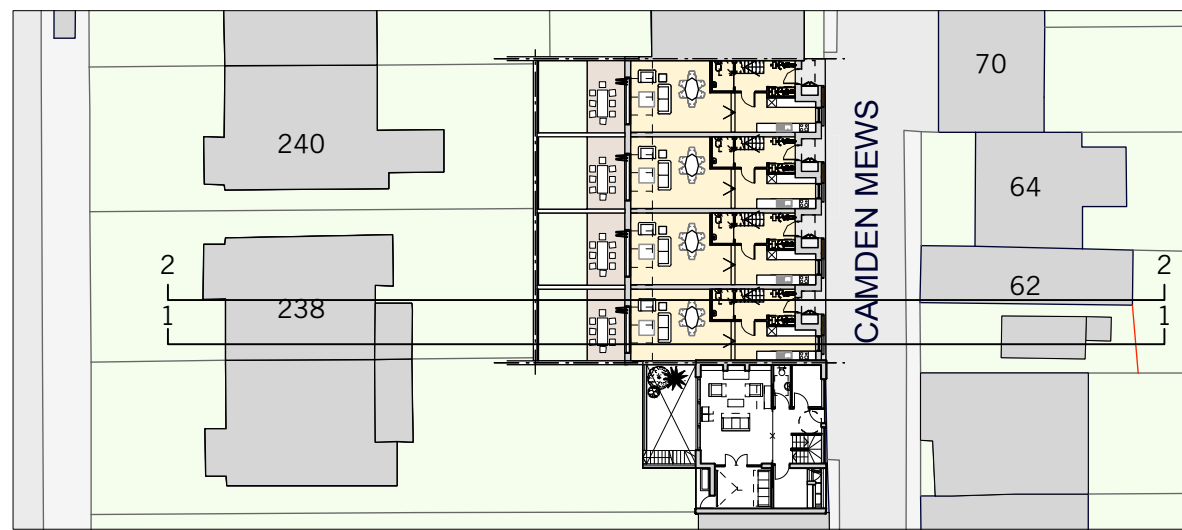


KEY PLAN

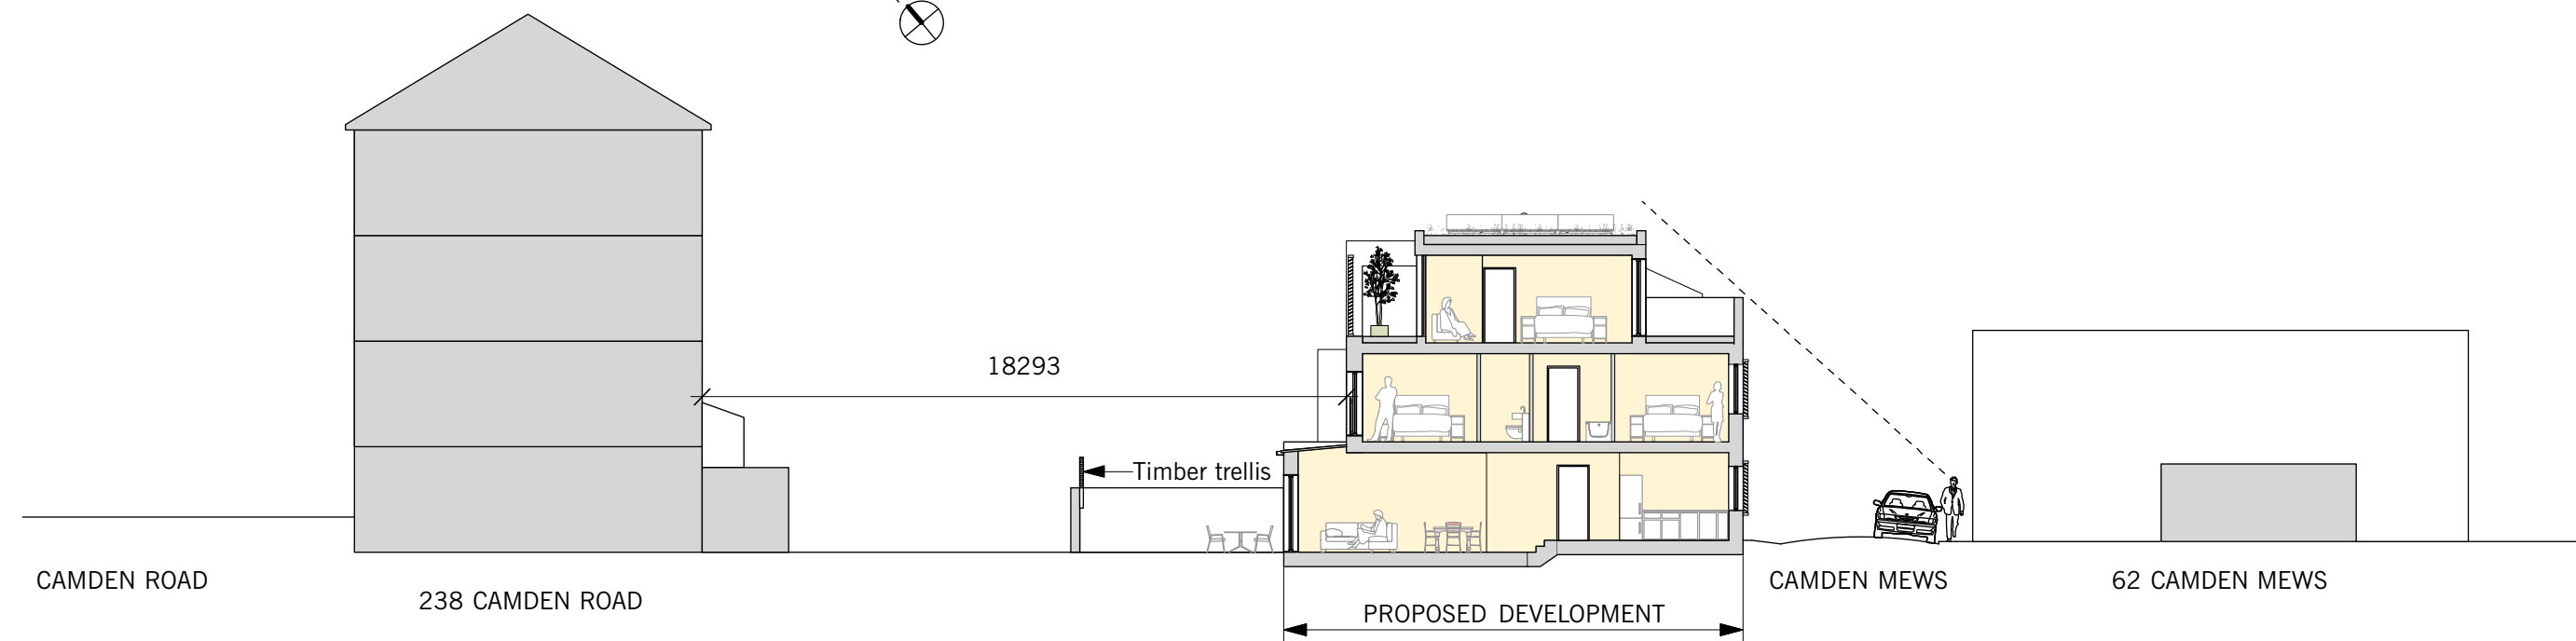


1. PROPOSED CONTEXT SECTION 1-1

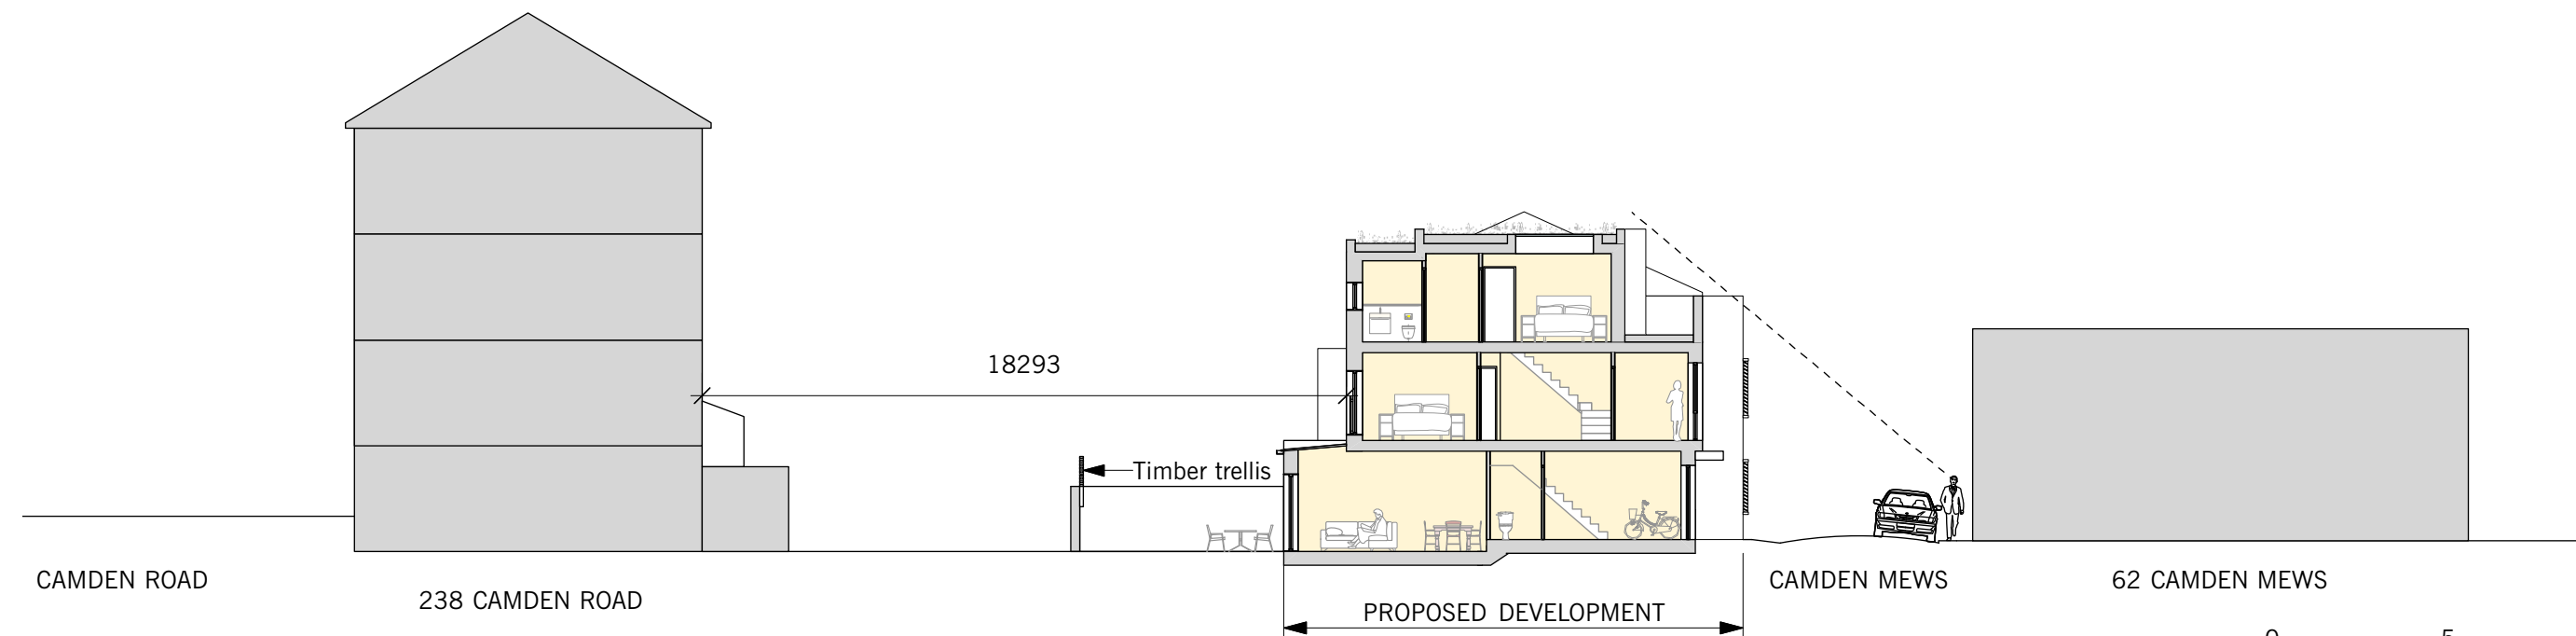


2. PROPOSED CONTEXT SECTION 2-2

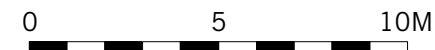

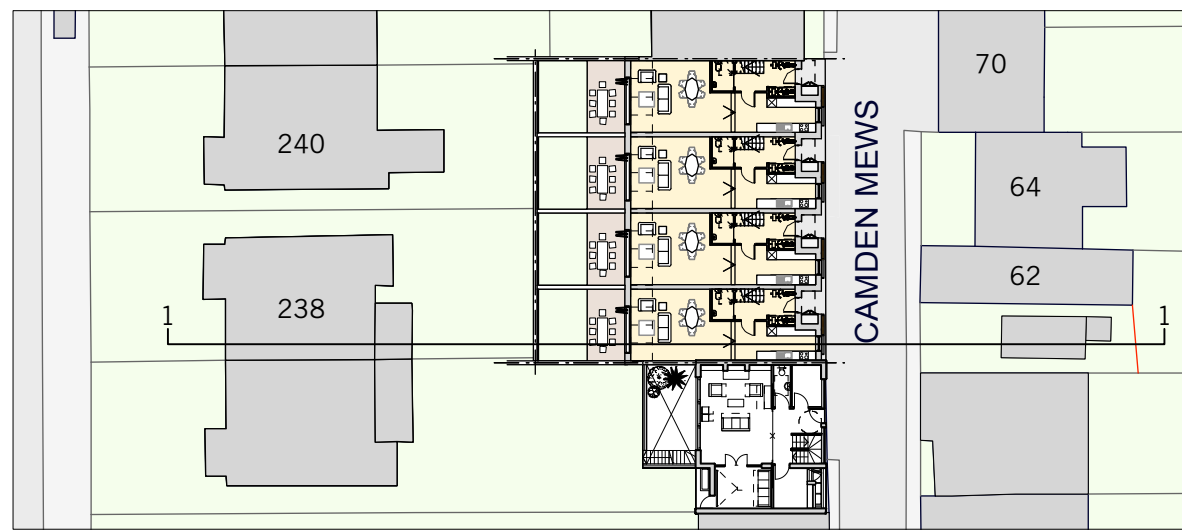


KEY PLAN

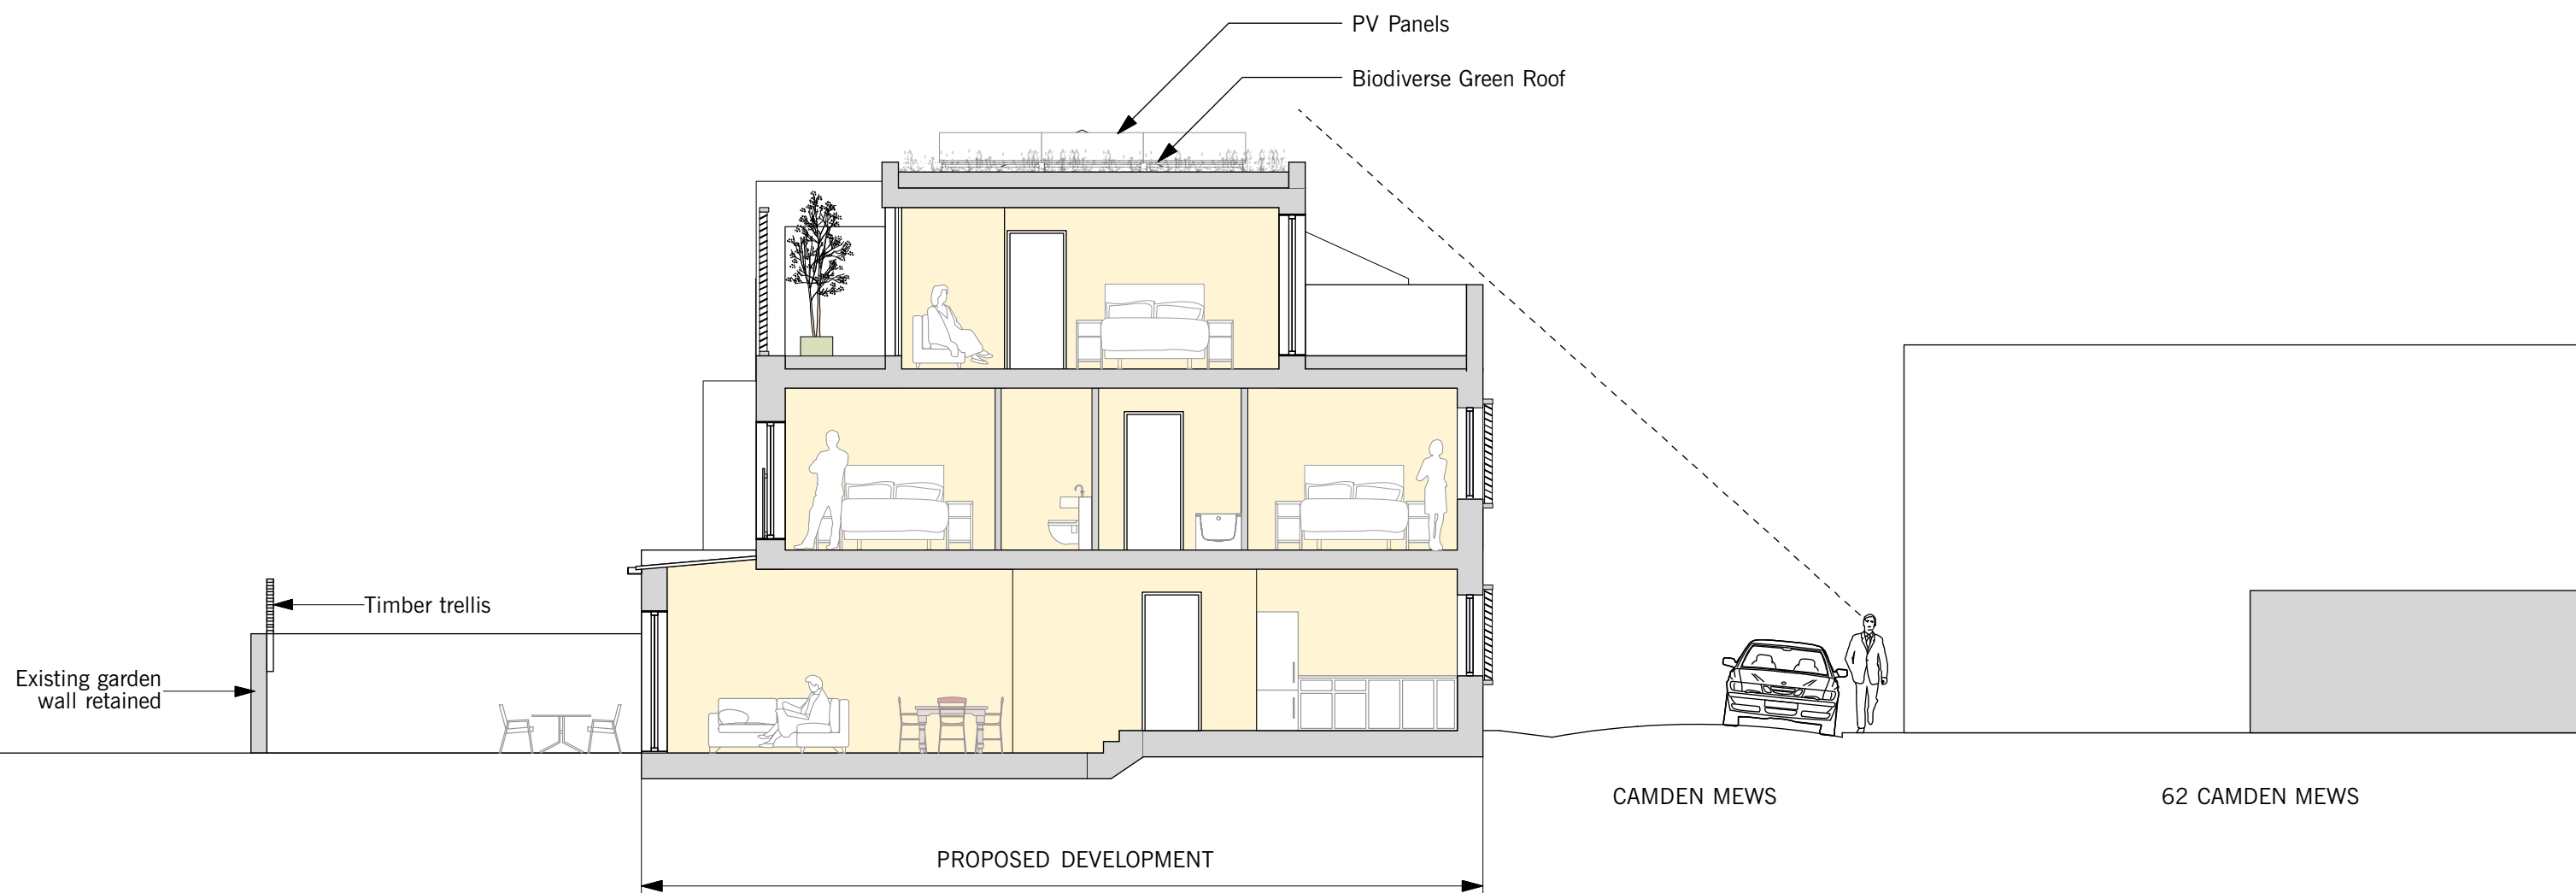



0 1 2 3 4 5M



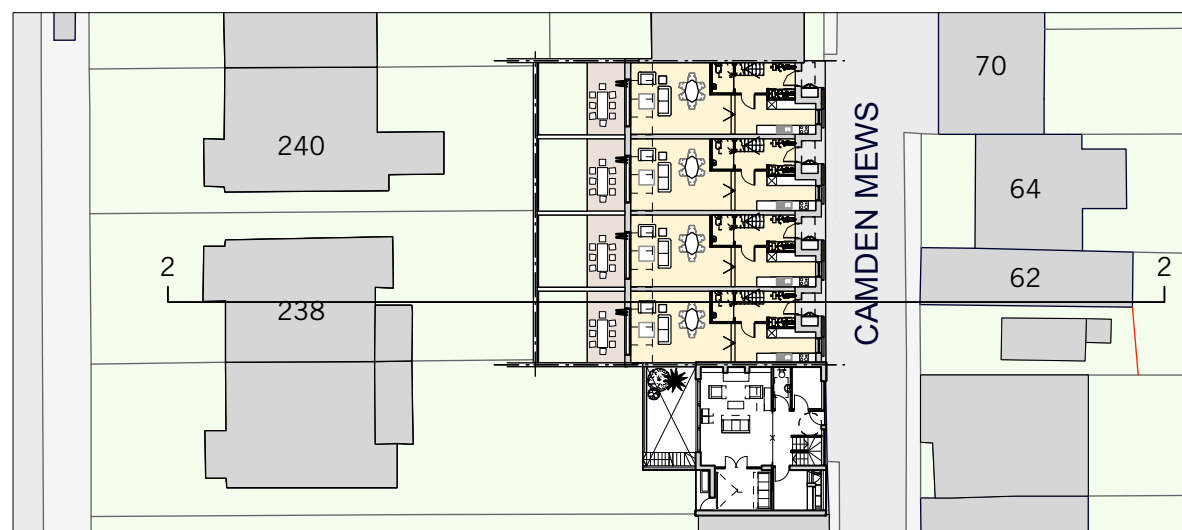


KEY PLAN

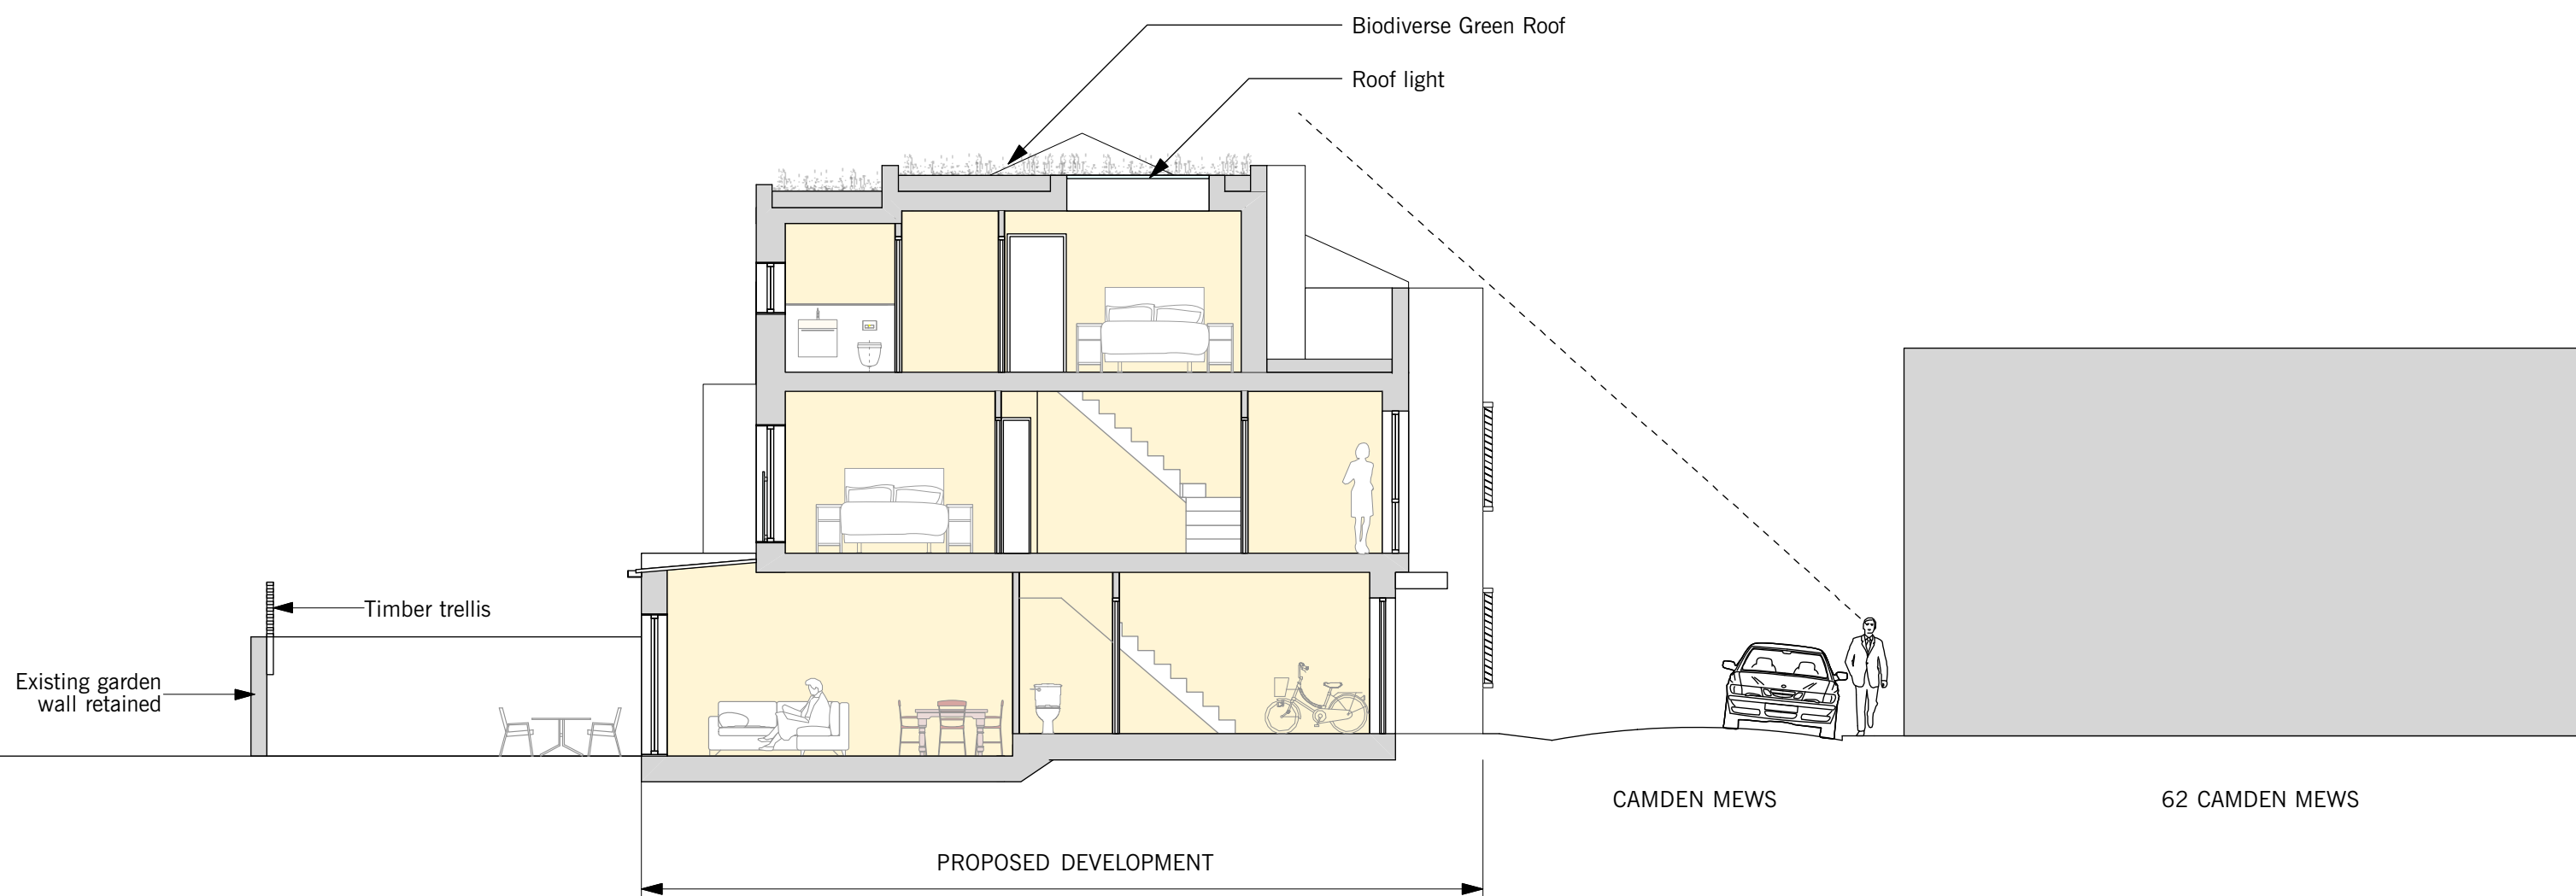

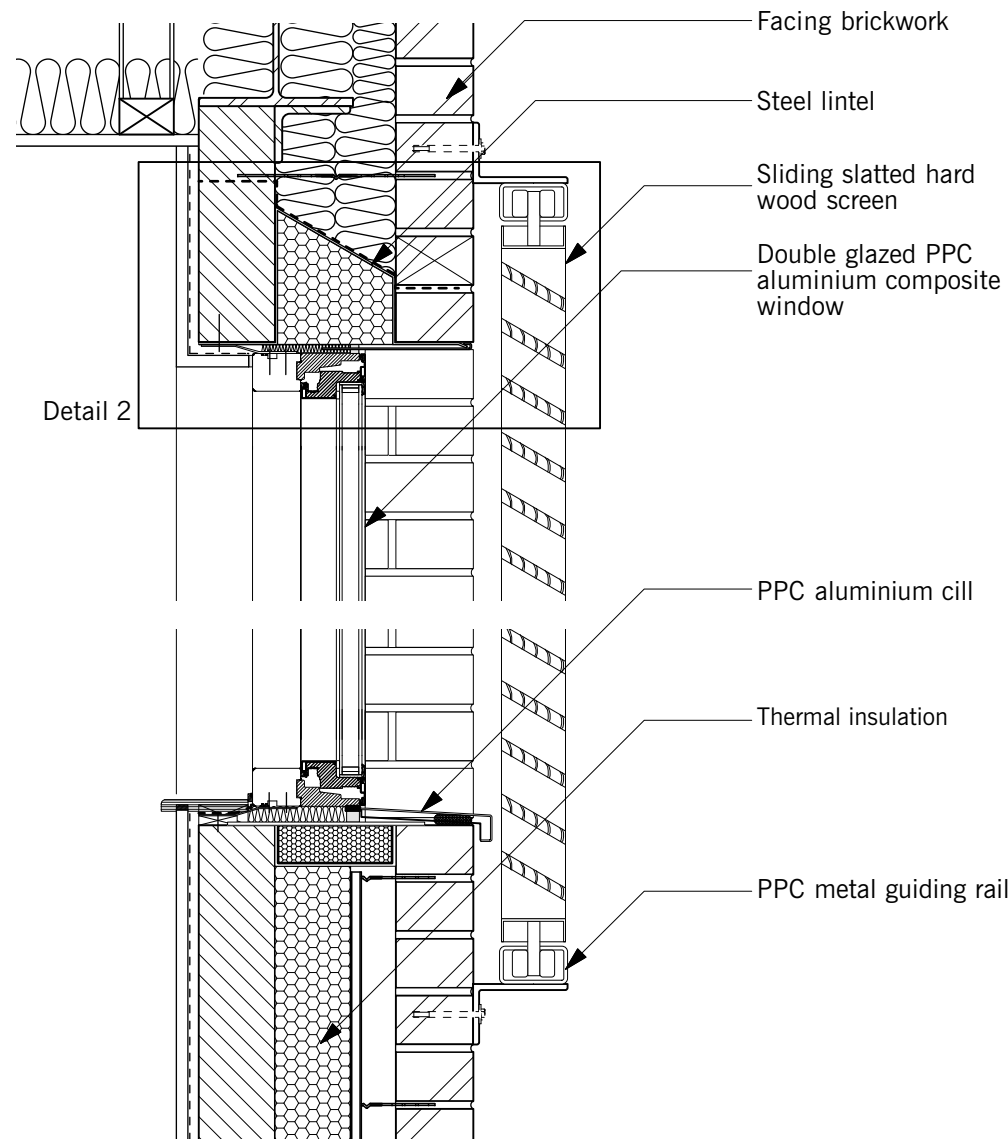



1. WINDOW HEAD AND CILL DETAIL 1:10@A3

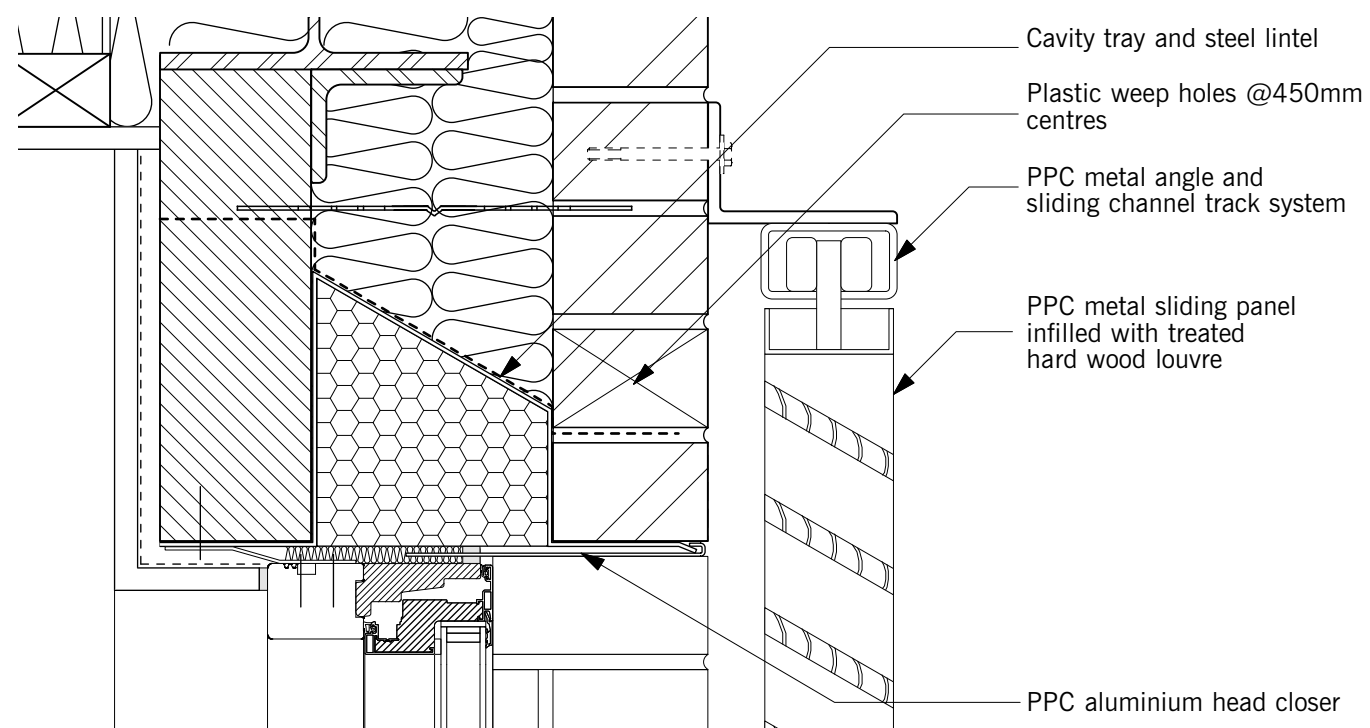


2. WINDOW LINTEL DETAIL 1:5@A3



TYPICAL FRONT ELEVATION

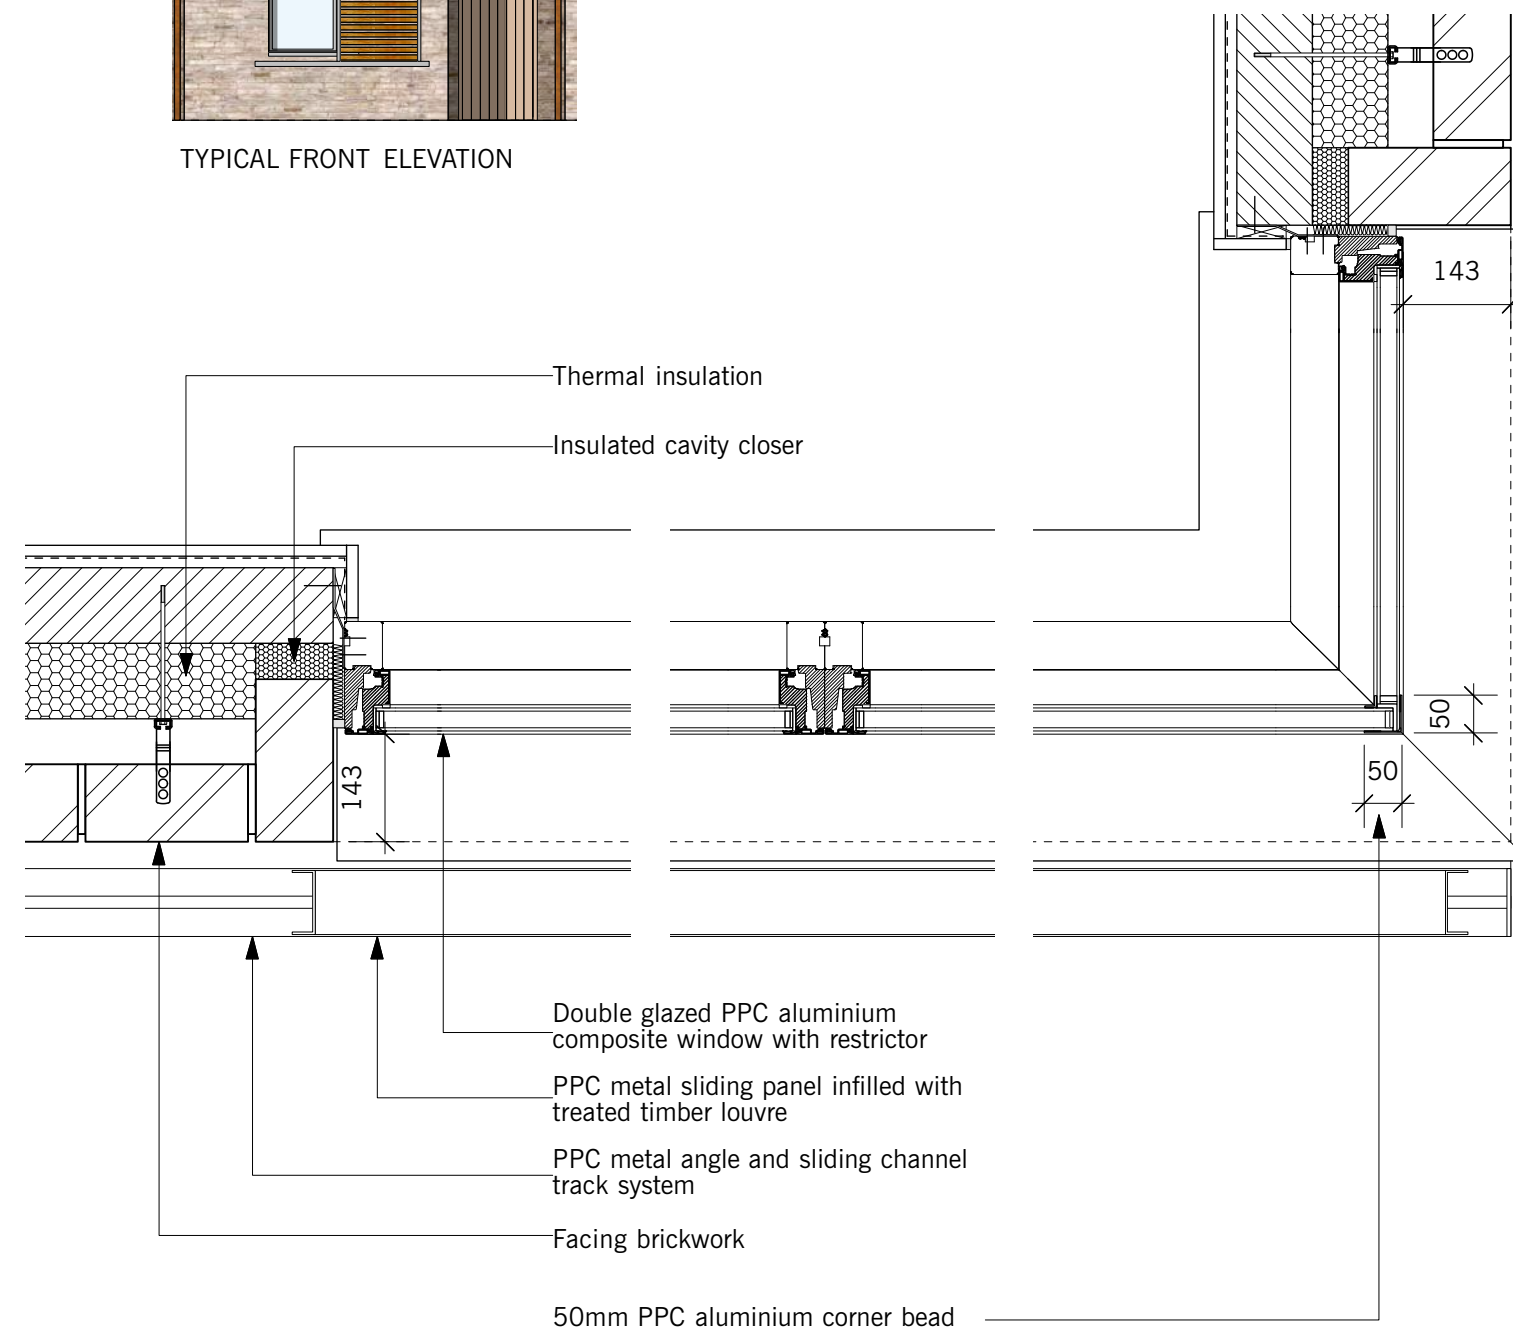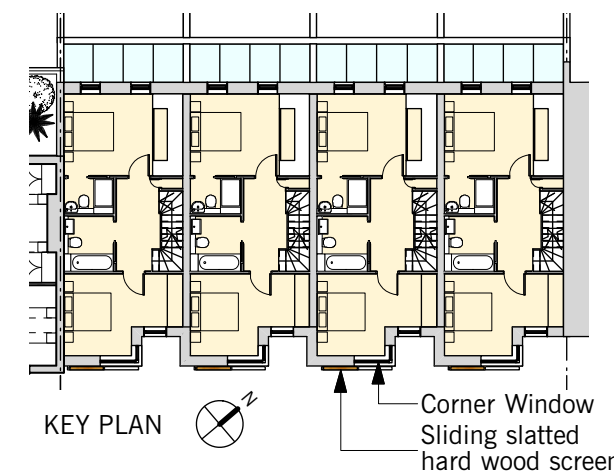



3. CORNER WINDOW JAMB DETAIL 1:10@A3

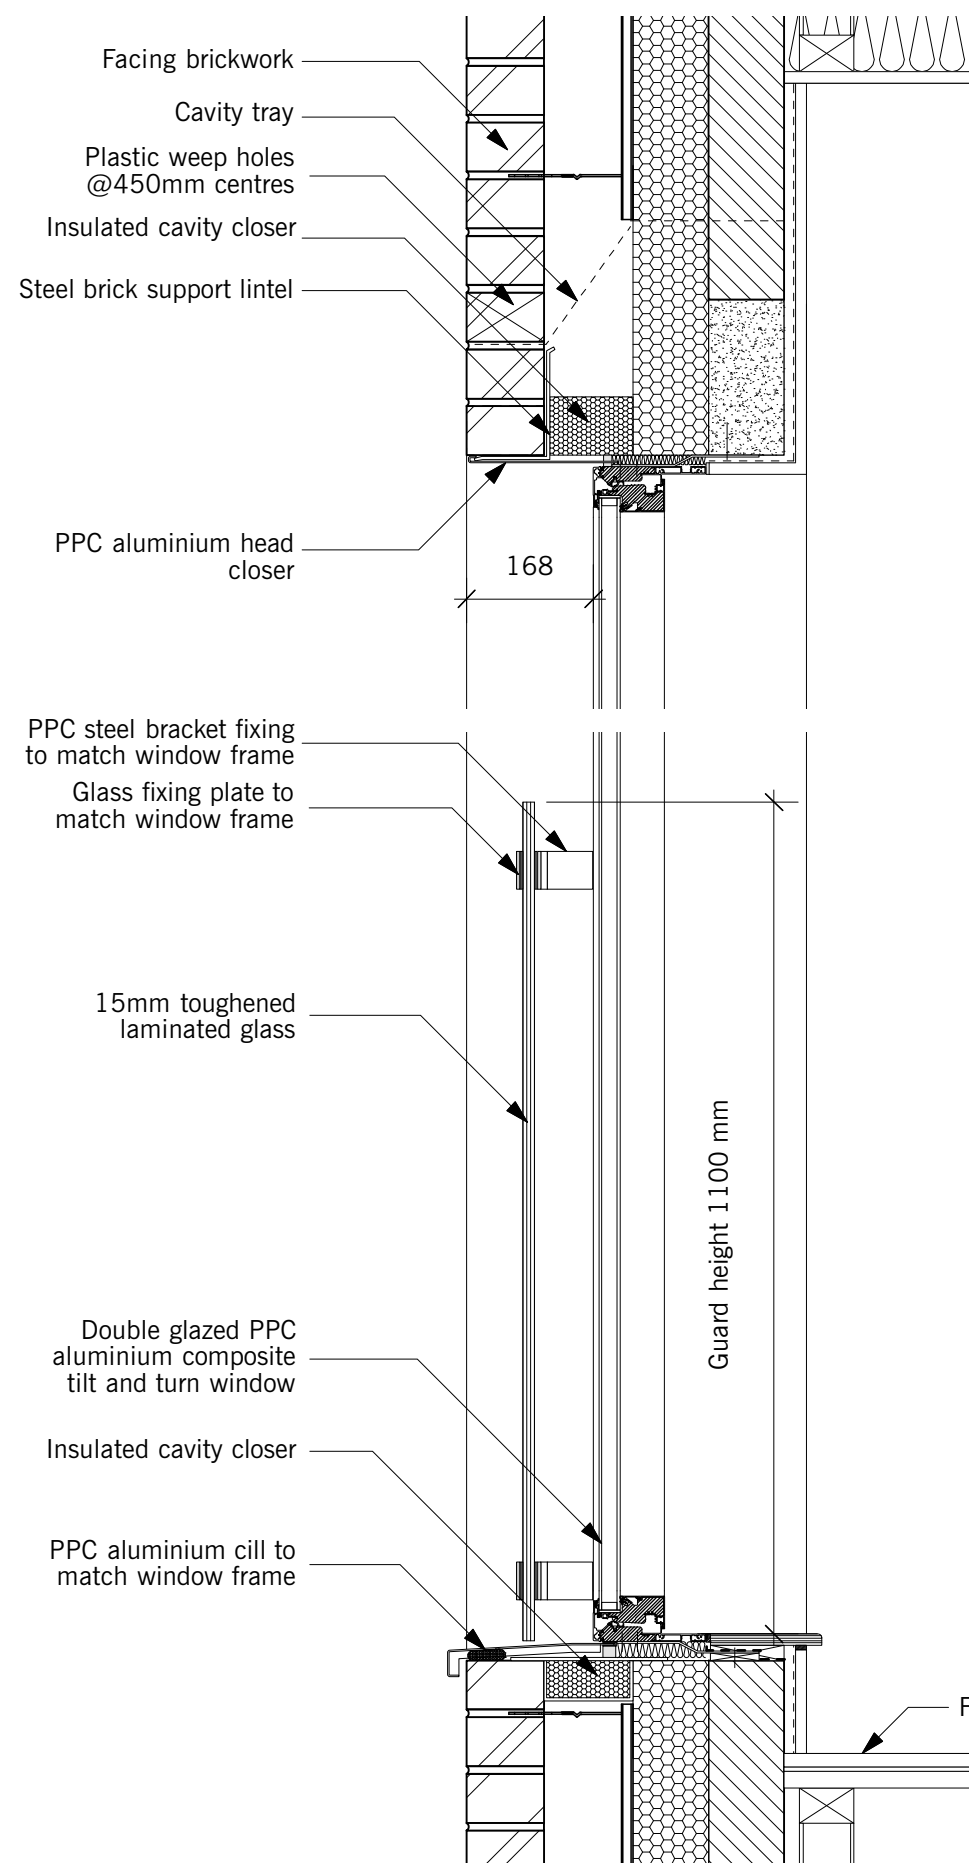


1. WINDOW HEAD AND CILL DETAIL 1:10@A3





TYPICAL REAR ELEVATION

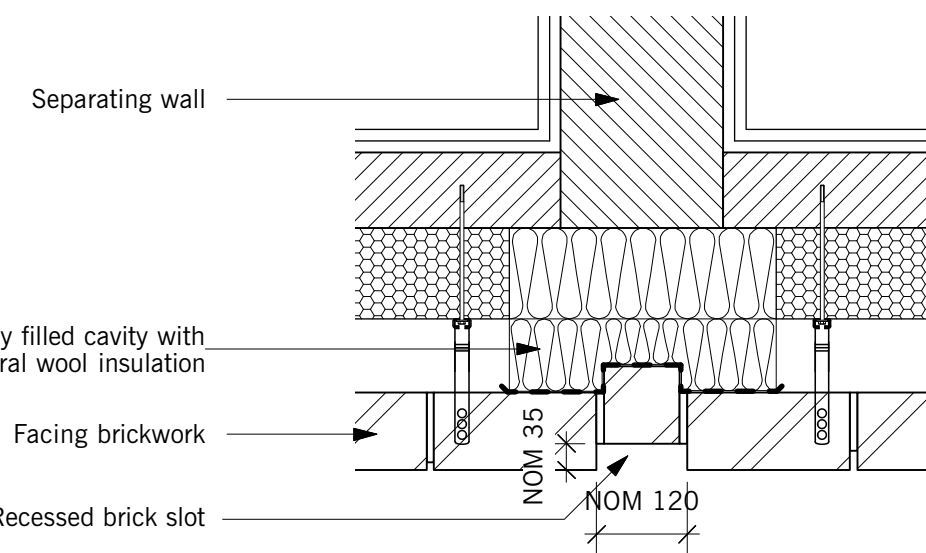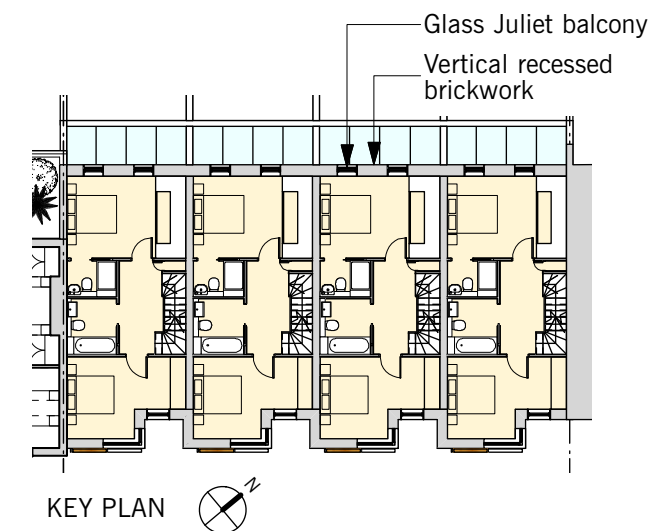


3. RECESSED BRICK SLOT DETAIL 1:10@A3

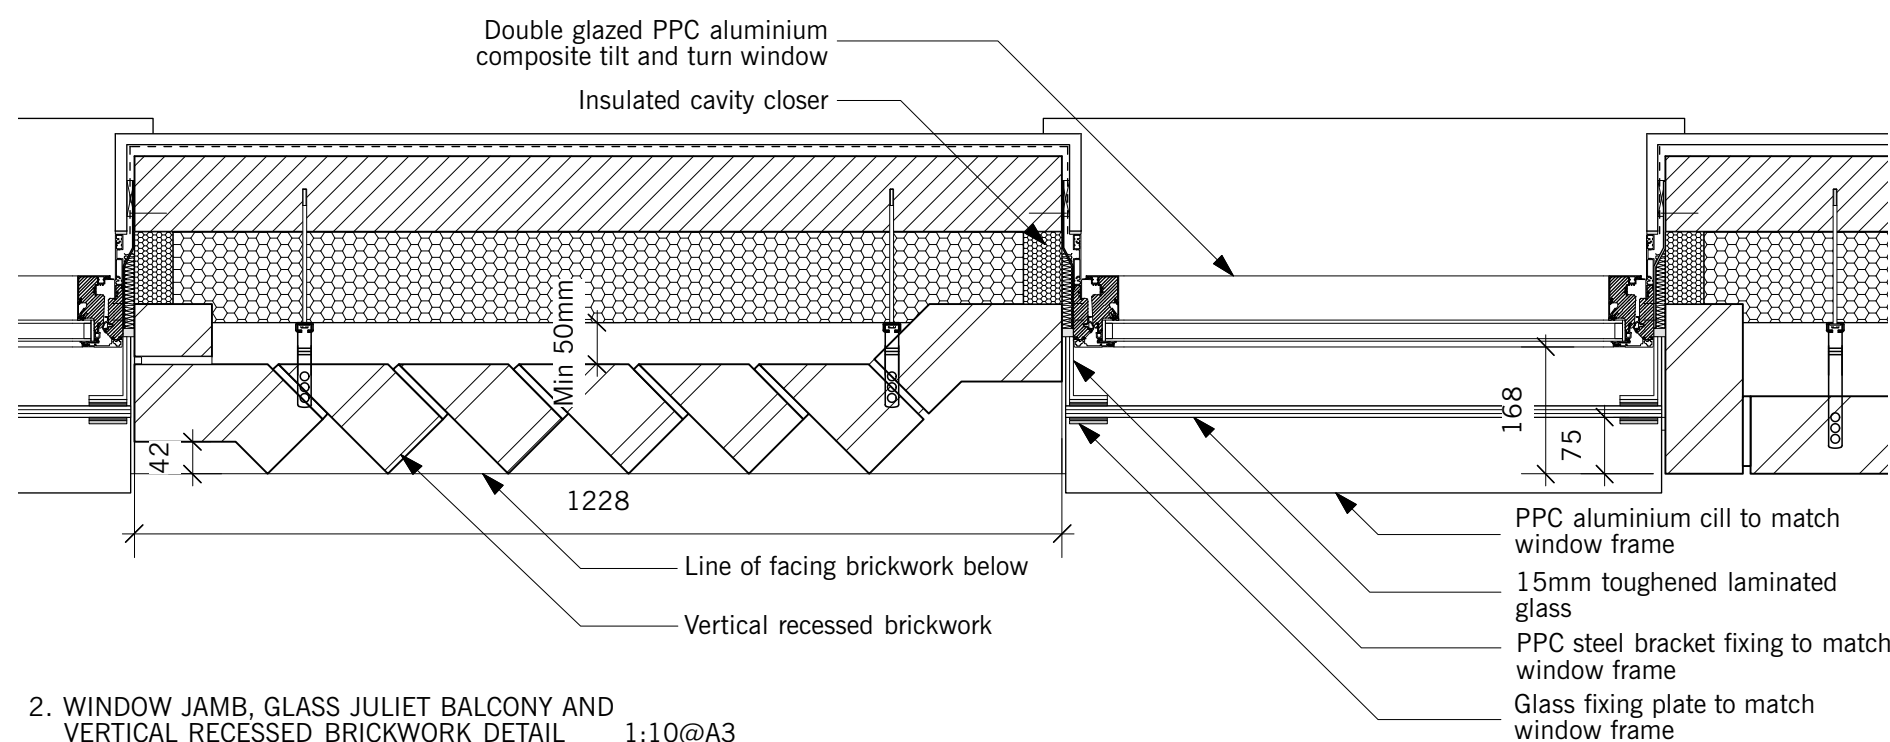


2. WINDOW JAMB, GLASS JULIET BALCONY AND VERTICAL RECESSED BRICKWORK DETAIL 1:10@A3

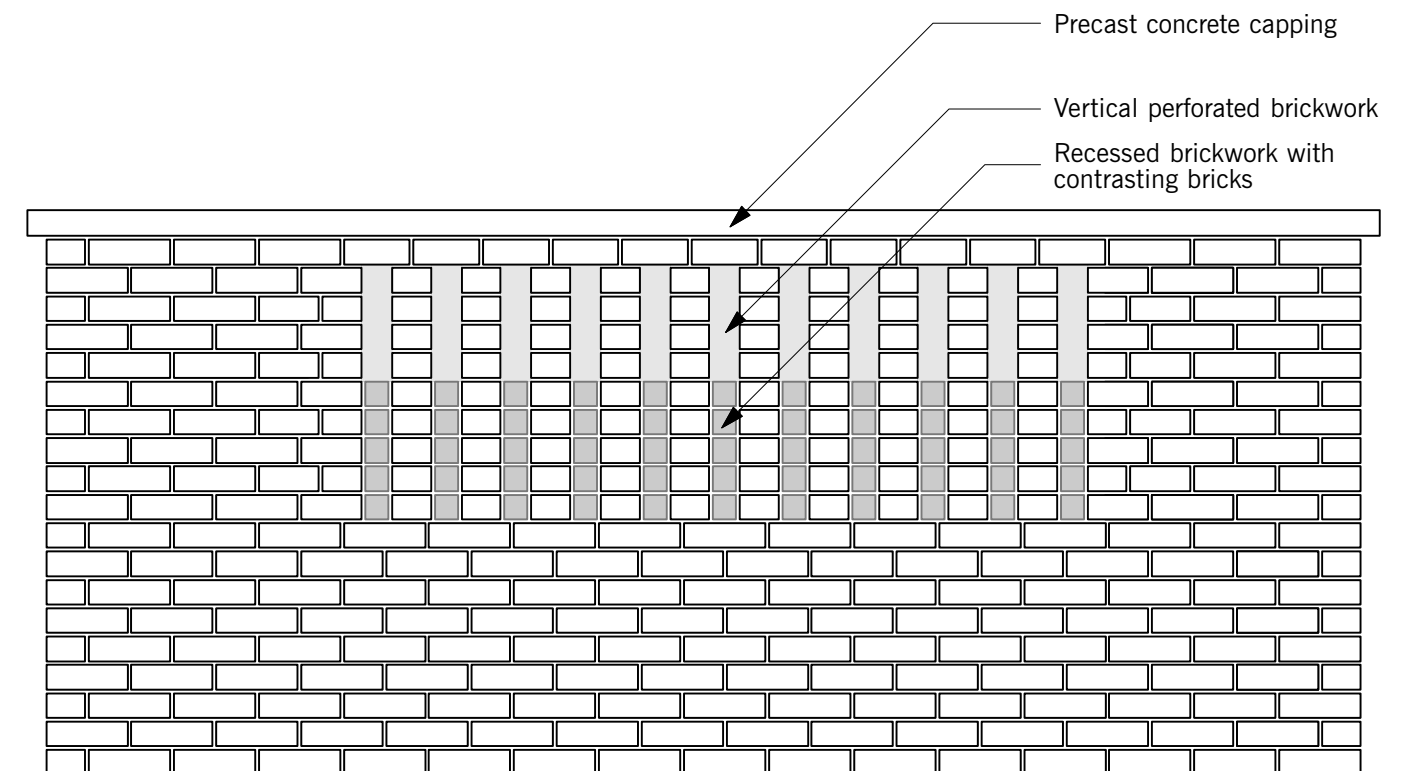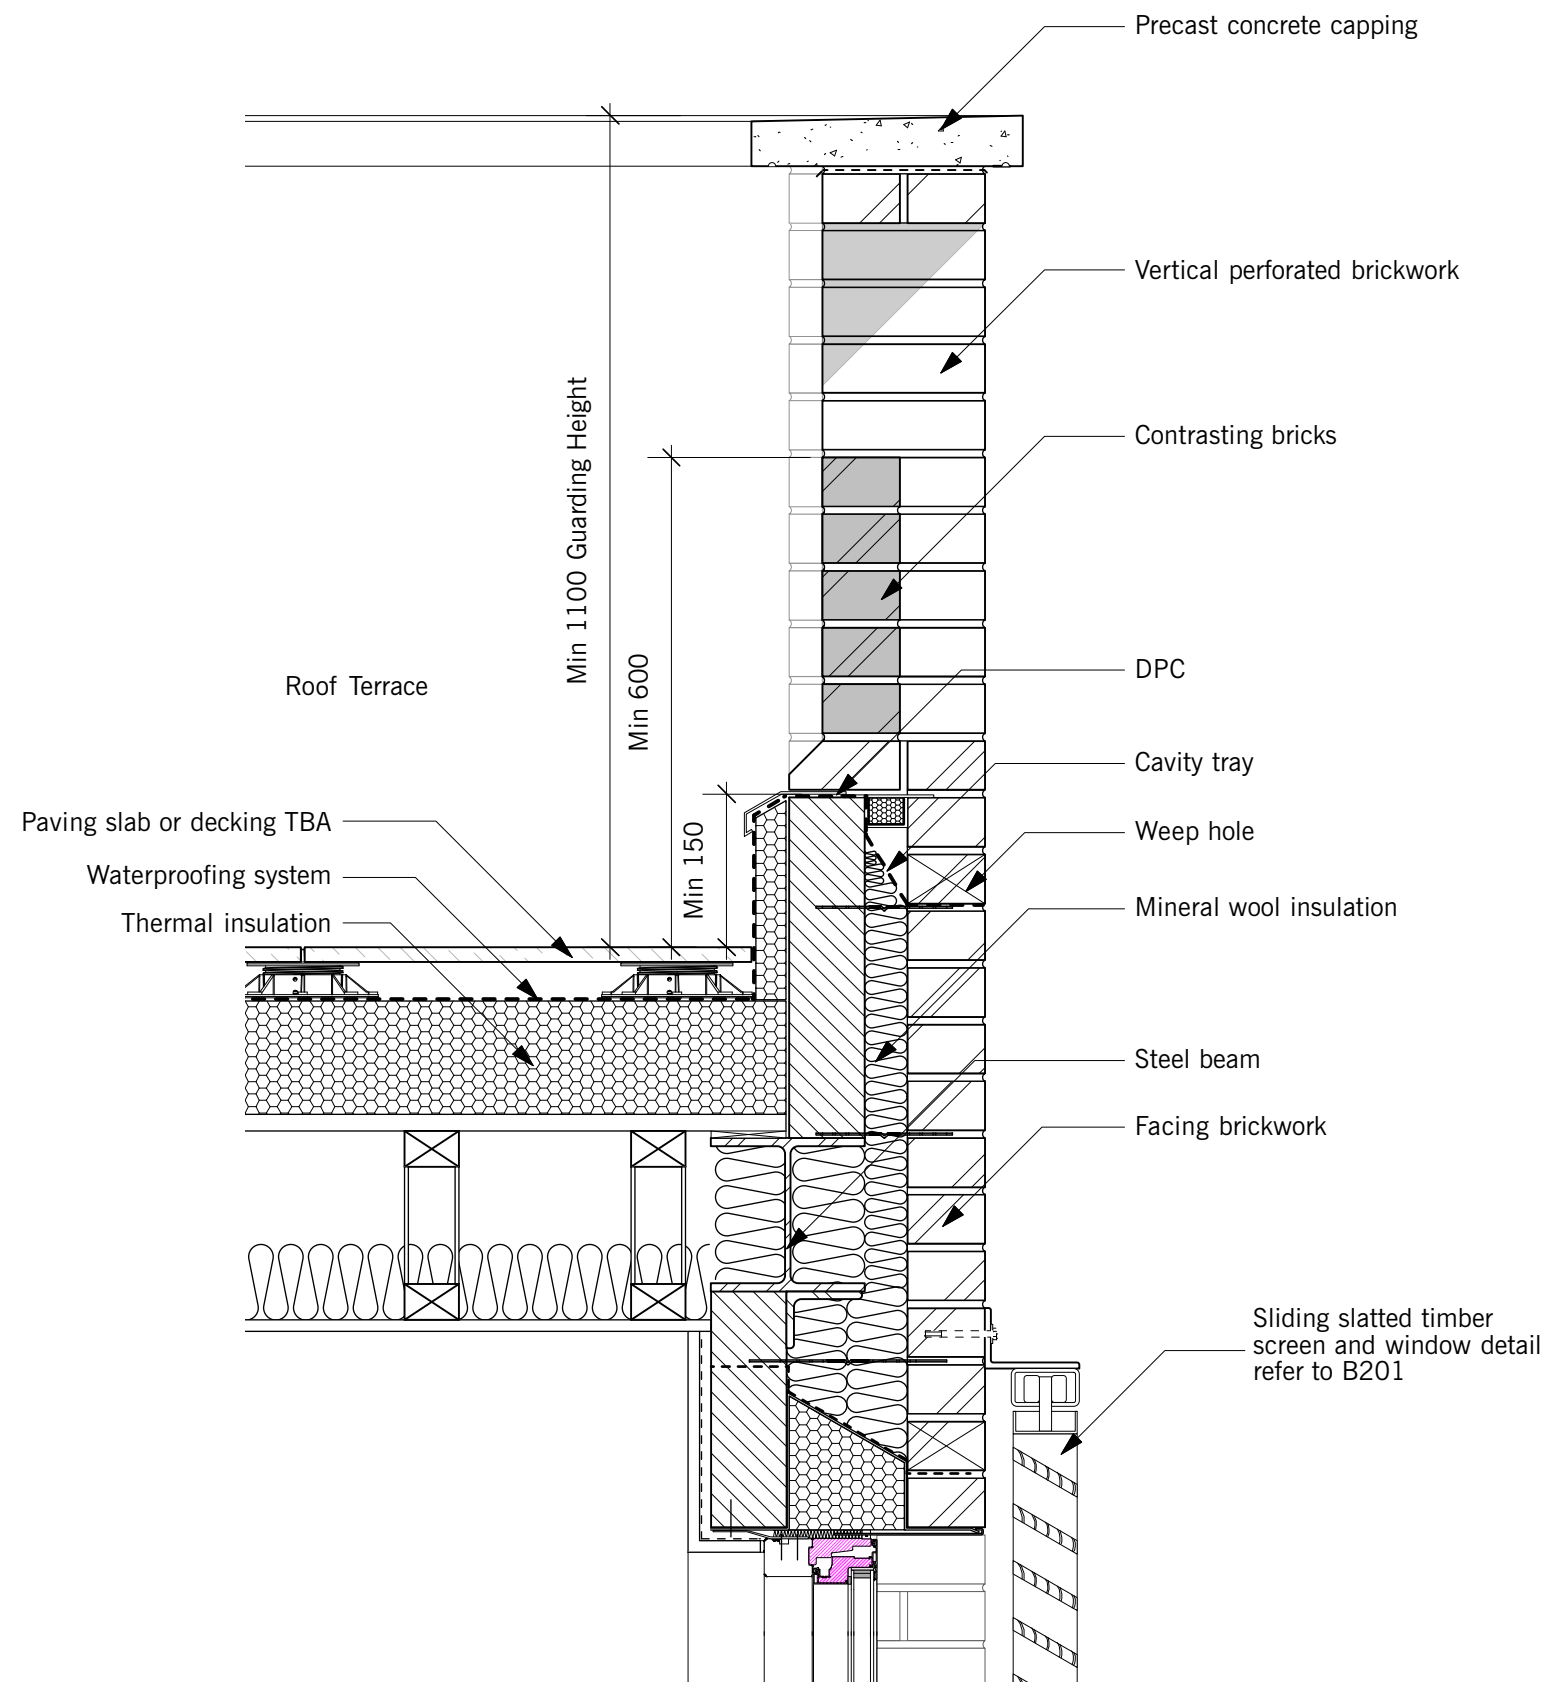




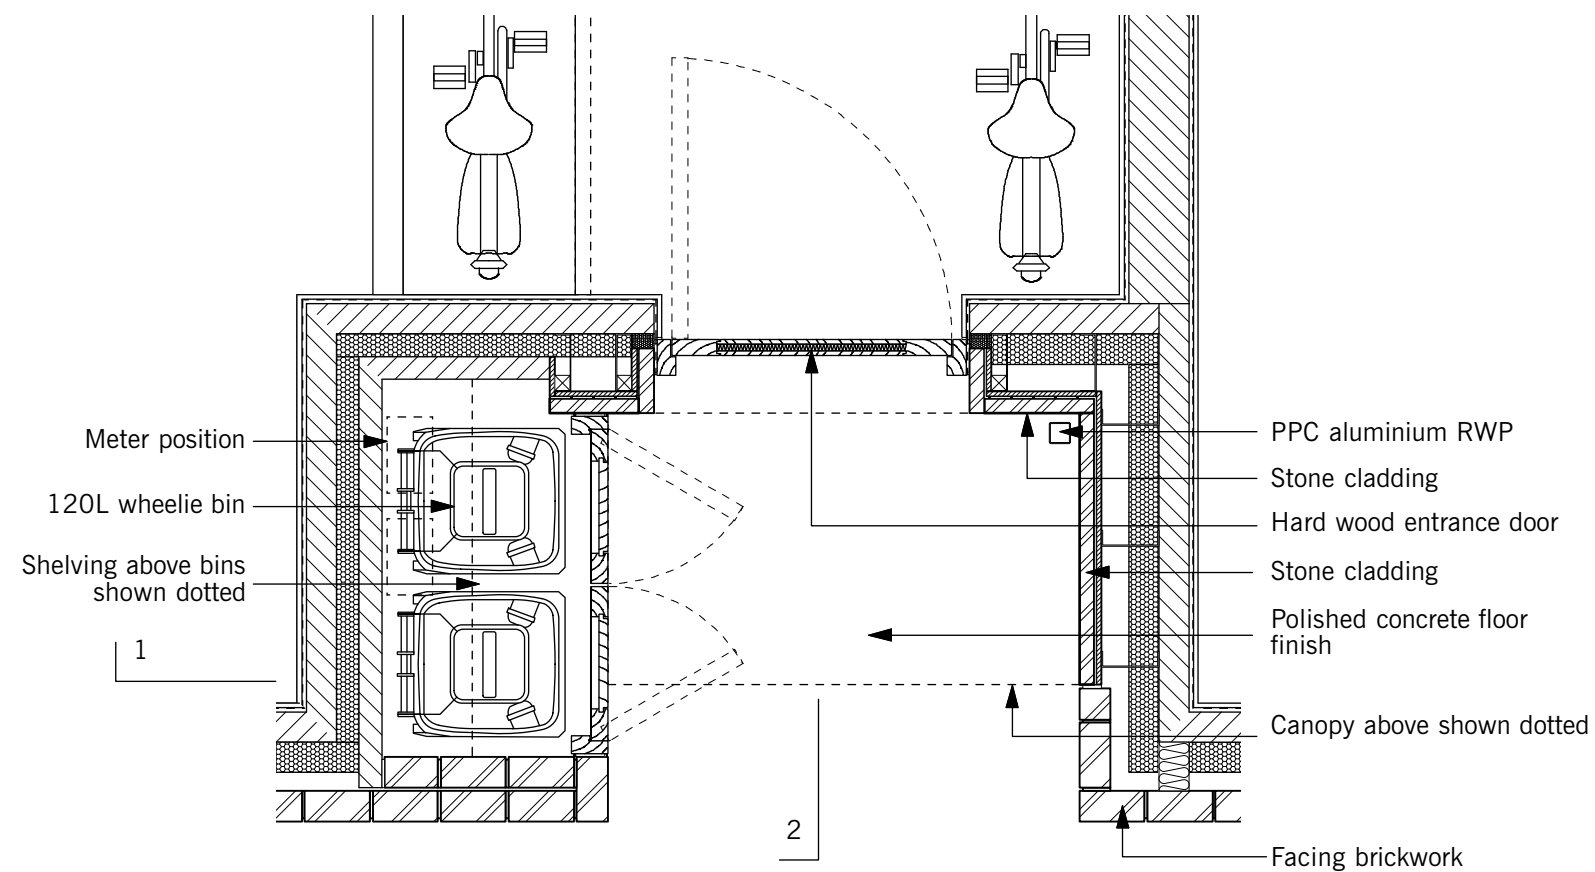

1. ENTRANCE AND REFUSE STORE PLAN 1:25@A3

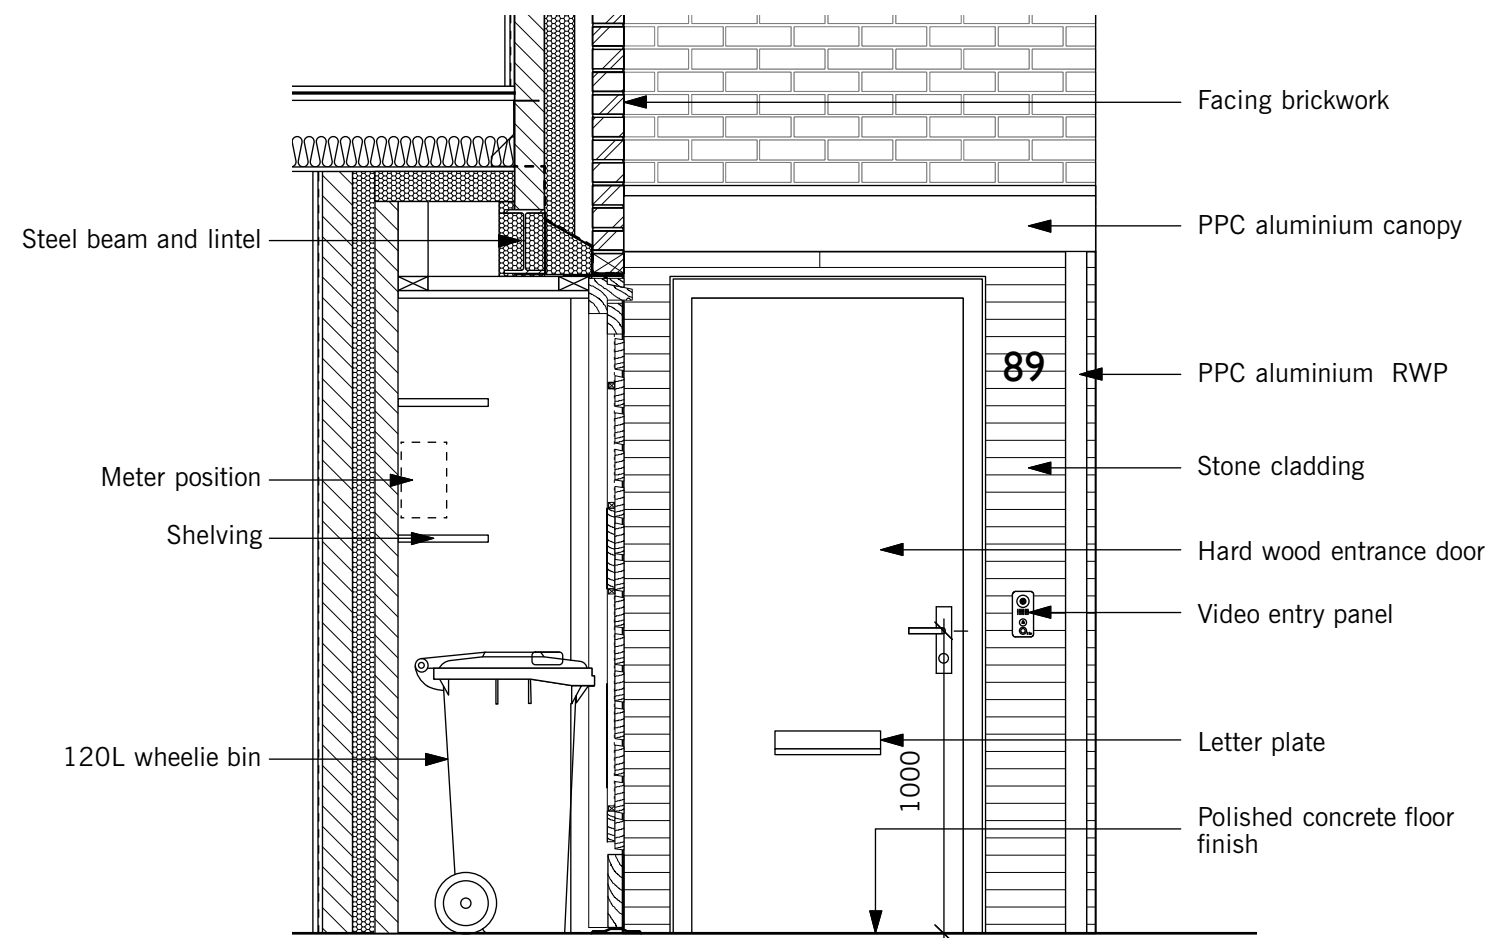

2. ENTRANCE AND REFUSE SECTION/ELEVATION 1 1:25@A3

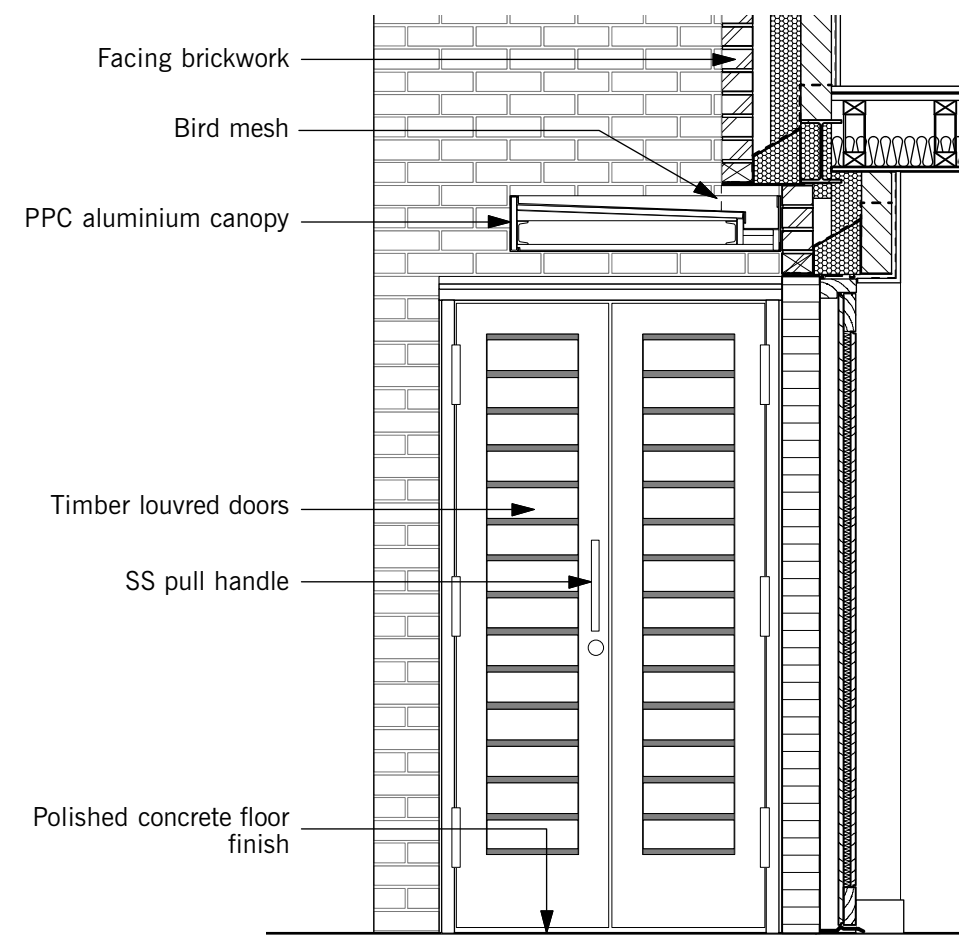

3. ENTRANCE AND REFUSE SECTION / ELEVATION 2 1:25@A3