


102

NOTES

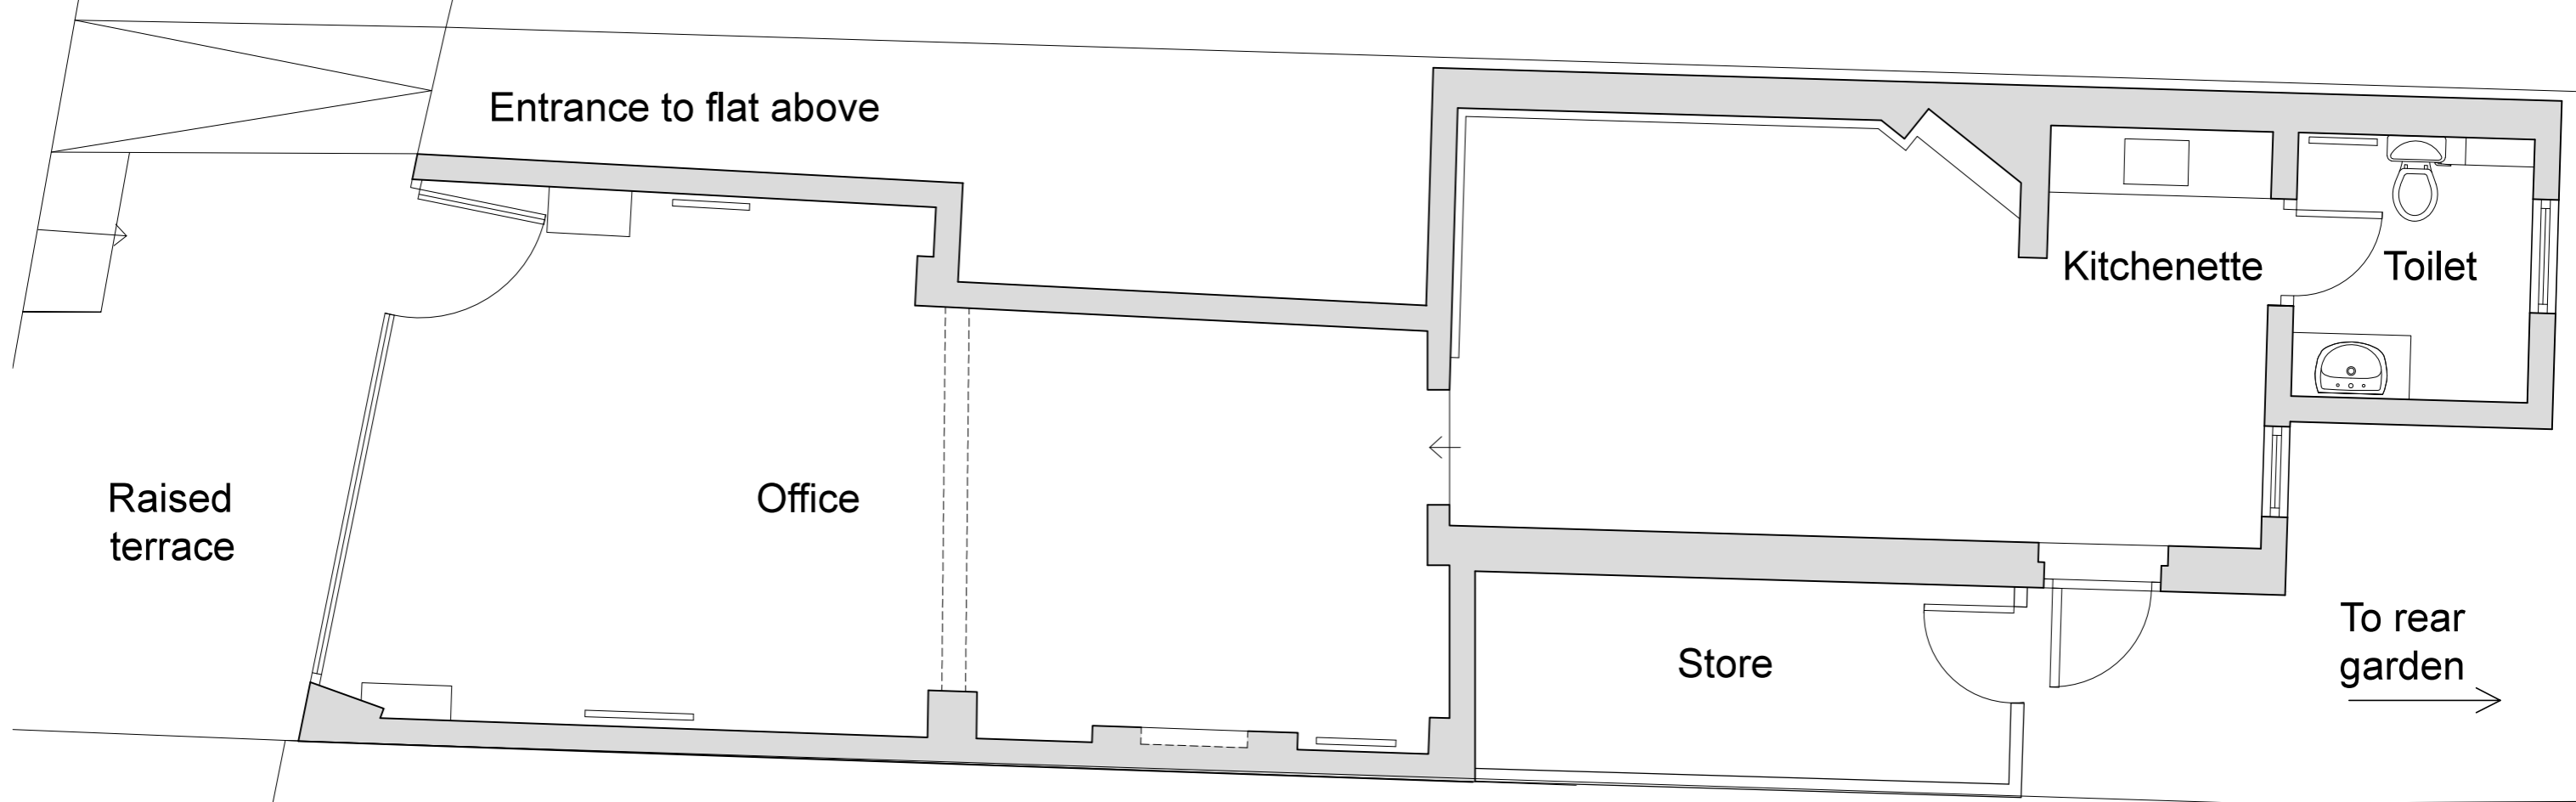

Raised terrace

Entrance to flat above

Office

Kitchenette


Toilet

Store

To rear garden

98

Existing plan  
Scale 1:150 @ A3

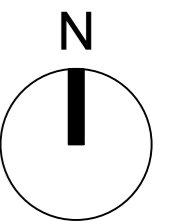

Incandescent Square  
A collaborative meeting point for research and design

project  
100 Fortune Green Road  
NW6 1DS

drawing title  
Existing plan

scale  
1:50 @ A3  
1:100 @ A4

date  
30.10.18

drawn by  
SZ

checked by  
SZ

client  
Chems Eddine Djouani

drawing status  
FOR PLANNING

job no.  
1018

drawing no.  
PL025 001

revision  
-

rev amendments

date by