
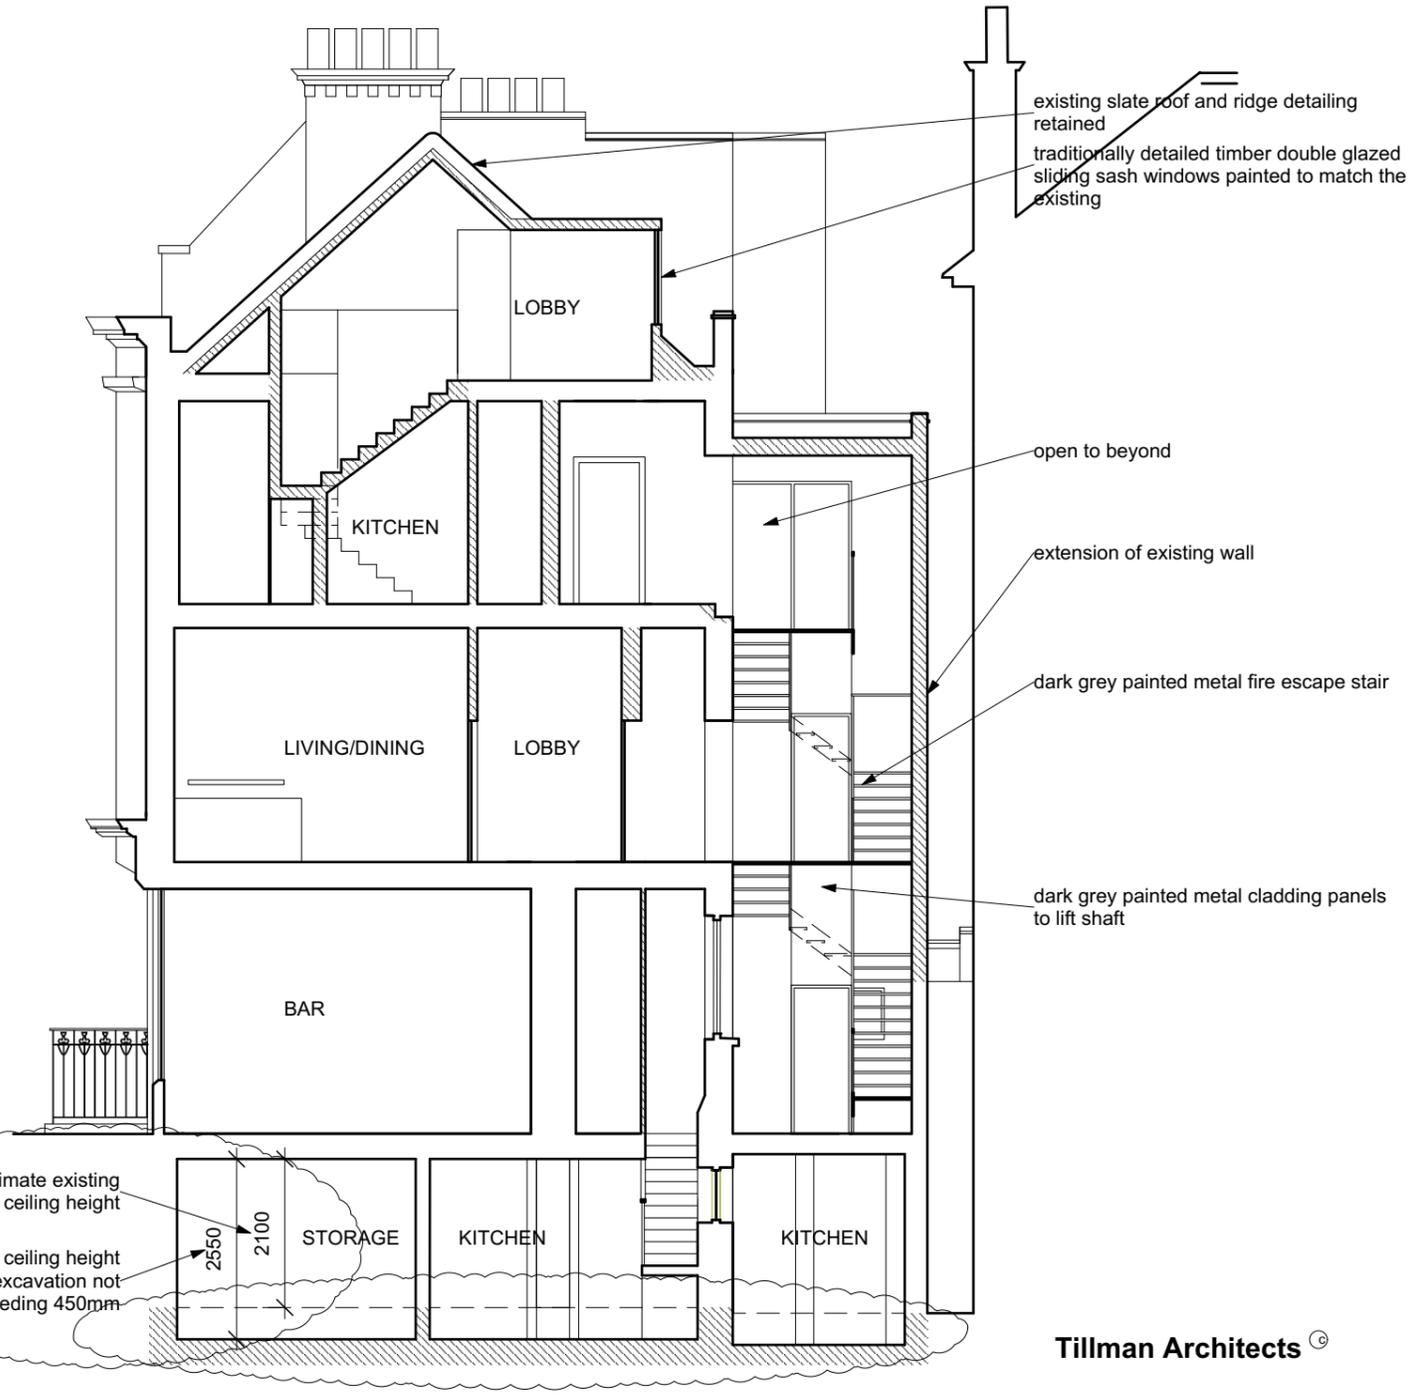


DETAIL SECTION @ 1:50

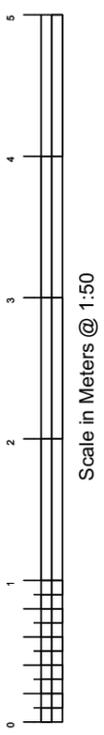

SECTION XX @ 1:100

**Tillman Architects** ©

E.keith.tillman@me.com

Title  
section xx as proposed

Project  
Refurbishment and Alterations to  
30 Albany Street  
London NW1  
for  
Artichoke Heart Ltd

240  
02-11  
D

1:50 &  
1:100  
@A3

Oct  
16