



TREE SURVEY LOCATION PLAN

SITE: 67 FALKLAND ROAD NW5 2XB

DATE: 12/11/18

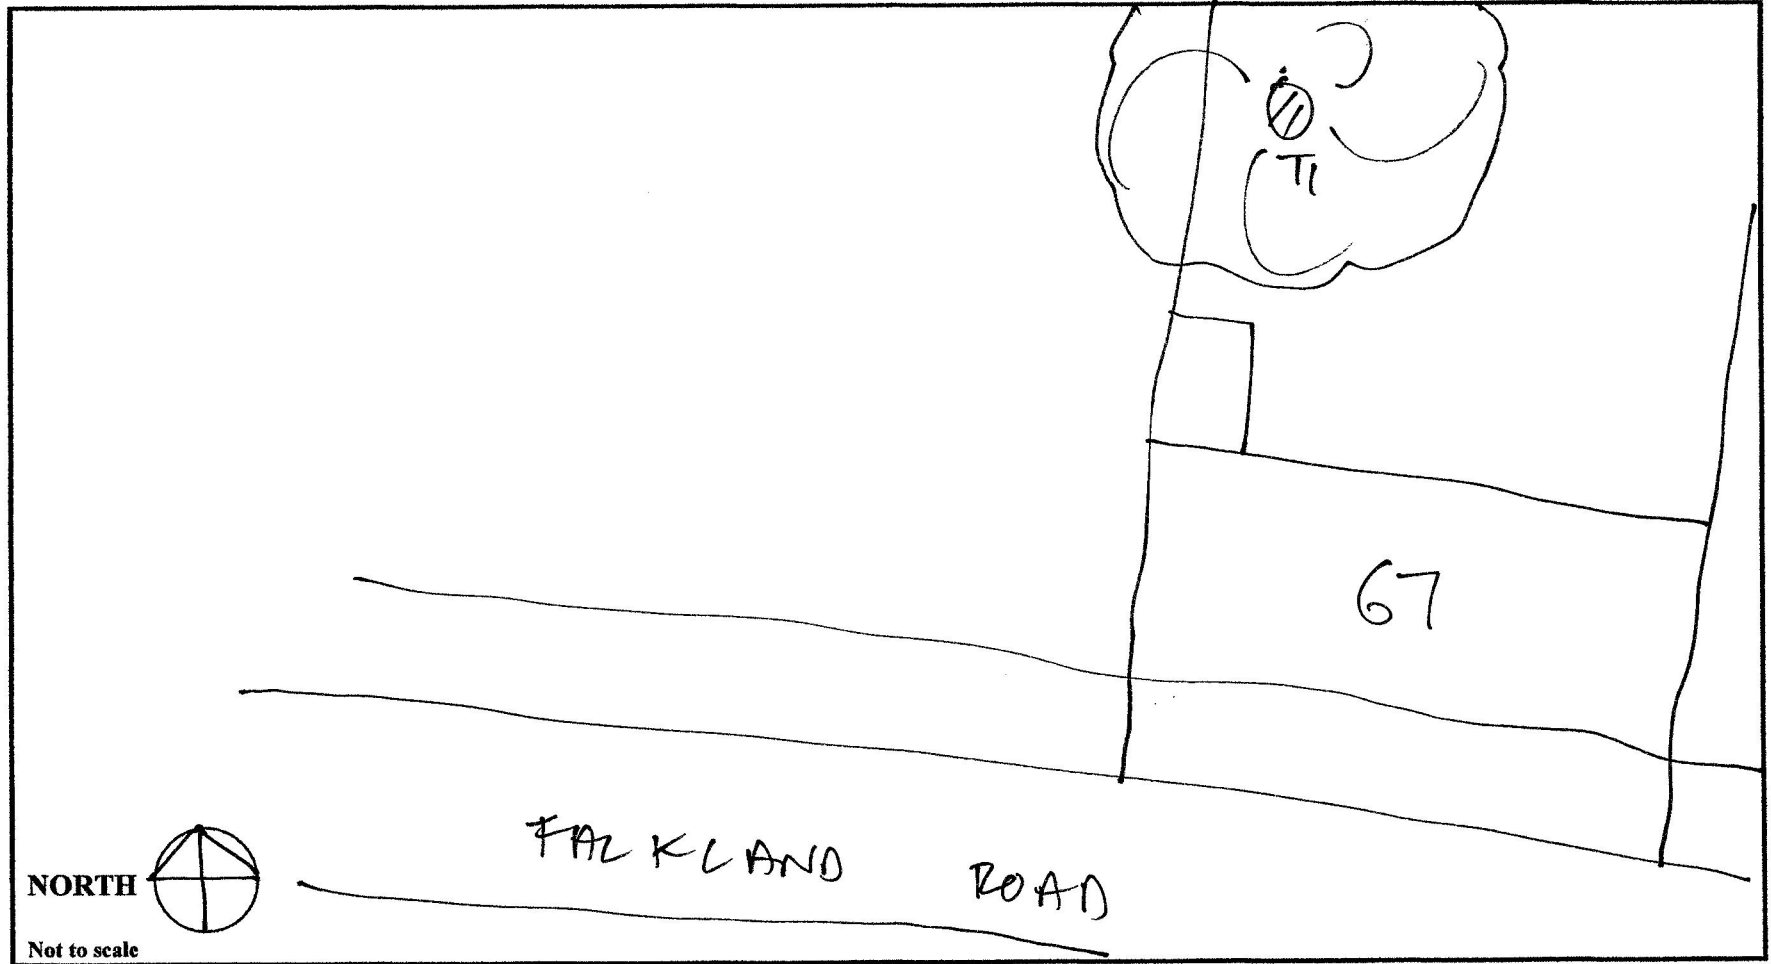

NORTH

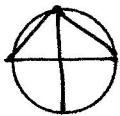

Not to scale

Wassells



www.wassells.co.uk