


Existing gates to 15 Elworthy
road
London NW3 3DS



Proposed new gates and railings
to 15 Elworthy road
London NW3 3DS

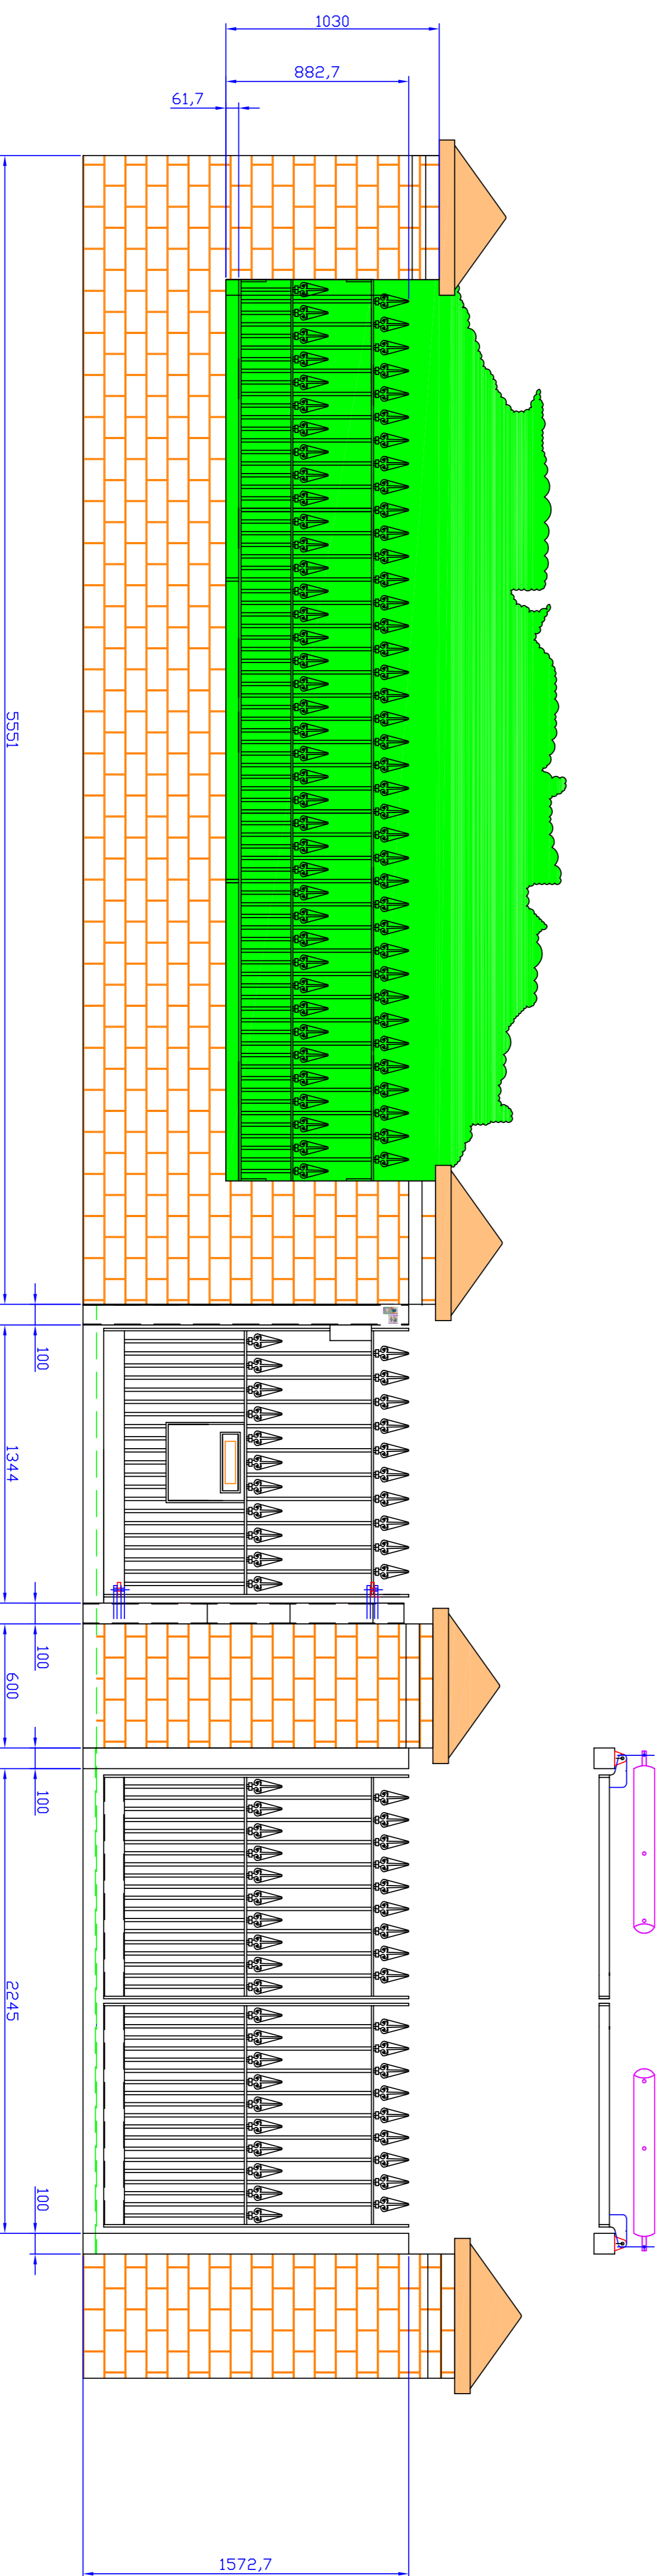

Unit 5, the stables,
hainault road ind. est.
London E11 1HD

Tel: 0208-539-7222
Fax: 0208-556-4442

designeng@btconnect.com
www.designengineeringuk

Project: Drive gate,
ped gate and railings
to 15 Elworthy roa
NW3 3DS
Client: Shore security
LTD

Scale: 1:500	Drawn: JH	Checked: JH
Date: 12/09/2018	Issue: 1	Revision: A
Title: GA 1	Author: JH	Revision: A