



Section Plan
1 : 500

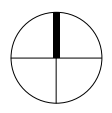

B-B Site Section
1 : 100

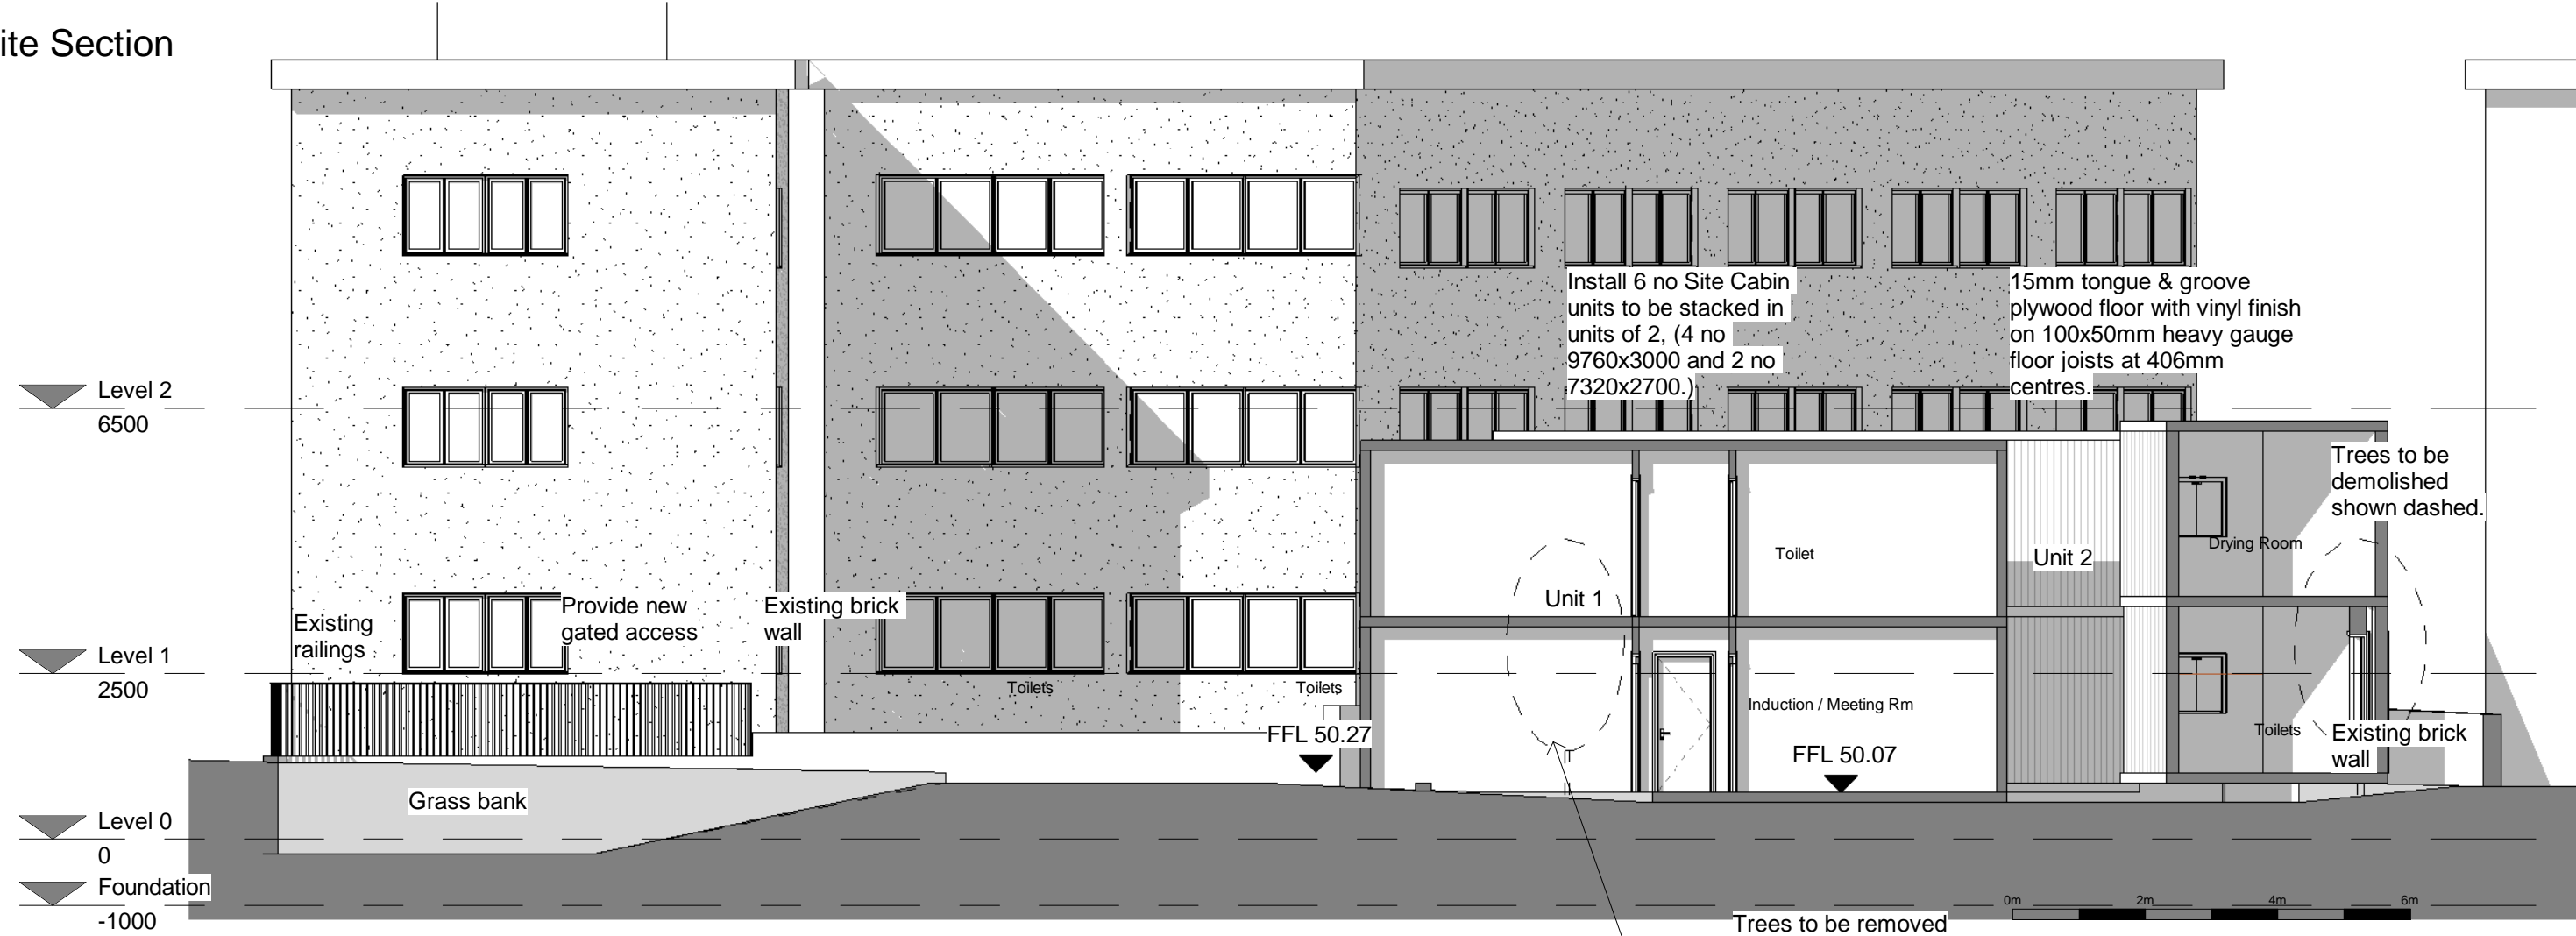

A-A Site Section

The contractor is responsible for checking dimensions, tolerances and references for discrepancy to be verified with the Architect before proceeding with the works. Where an item is covered by drawings to different scales the larger scale drawing is to be worked to.

CDM REGULATIONS 2015. All current drawings and specifications for the project must be read in conjunction with the Designer's Hazard and Environment Assessment Record

Rev Date Description

Dwn Ckd Drawn MA
Checked PJ
Date 31/10/18
Scale @ A3 As indicated

Charlie Ratchford Proposed
Cabins
Site Sections

AA4796C-2105

PRP

prp-co.uk
Surrey
020 8339 3600

Do not scale drawing. Figured dimensions to be worked to in all cases. All intellectual property rights reserved.