



Existing North Elevation
1 : 100

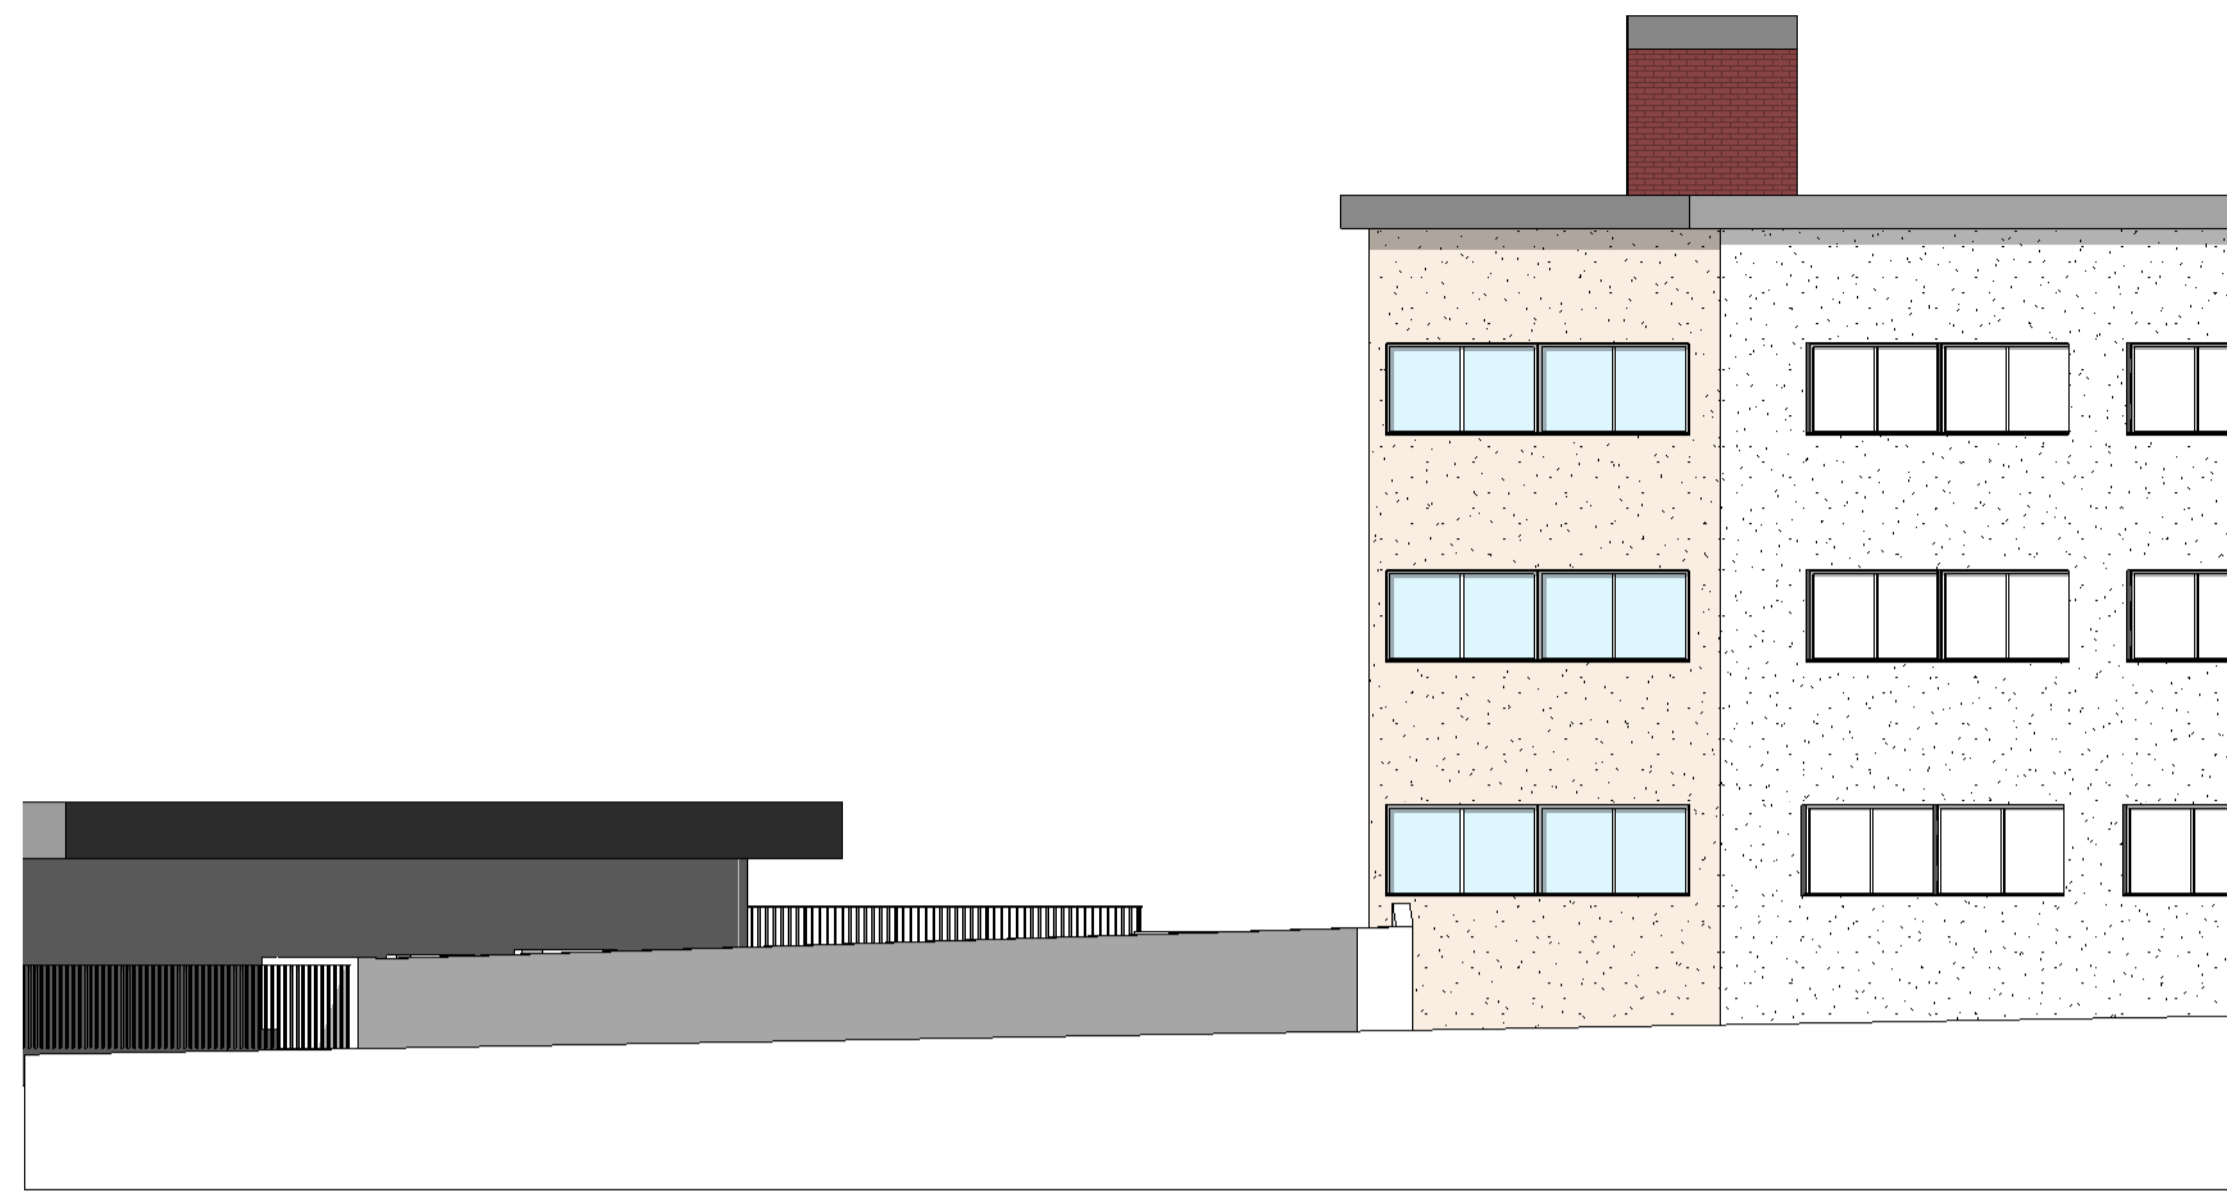

Existing East Elevation
1 : 100

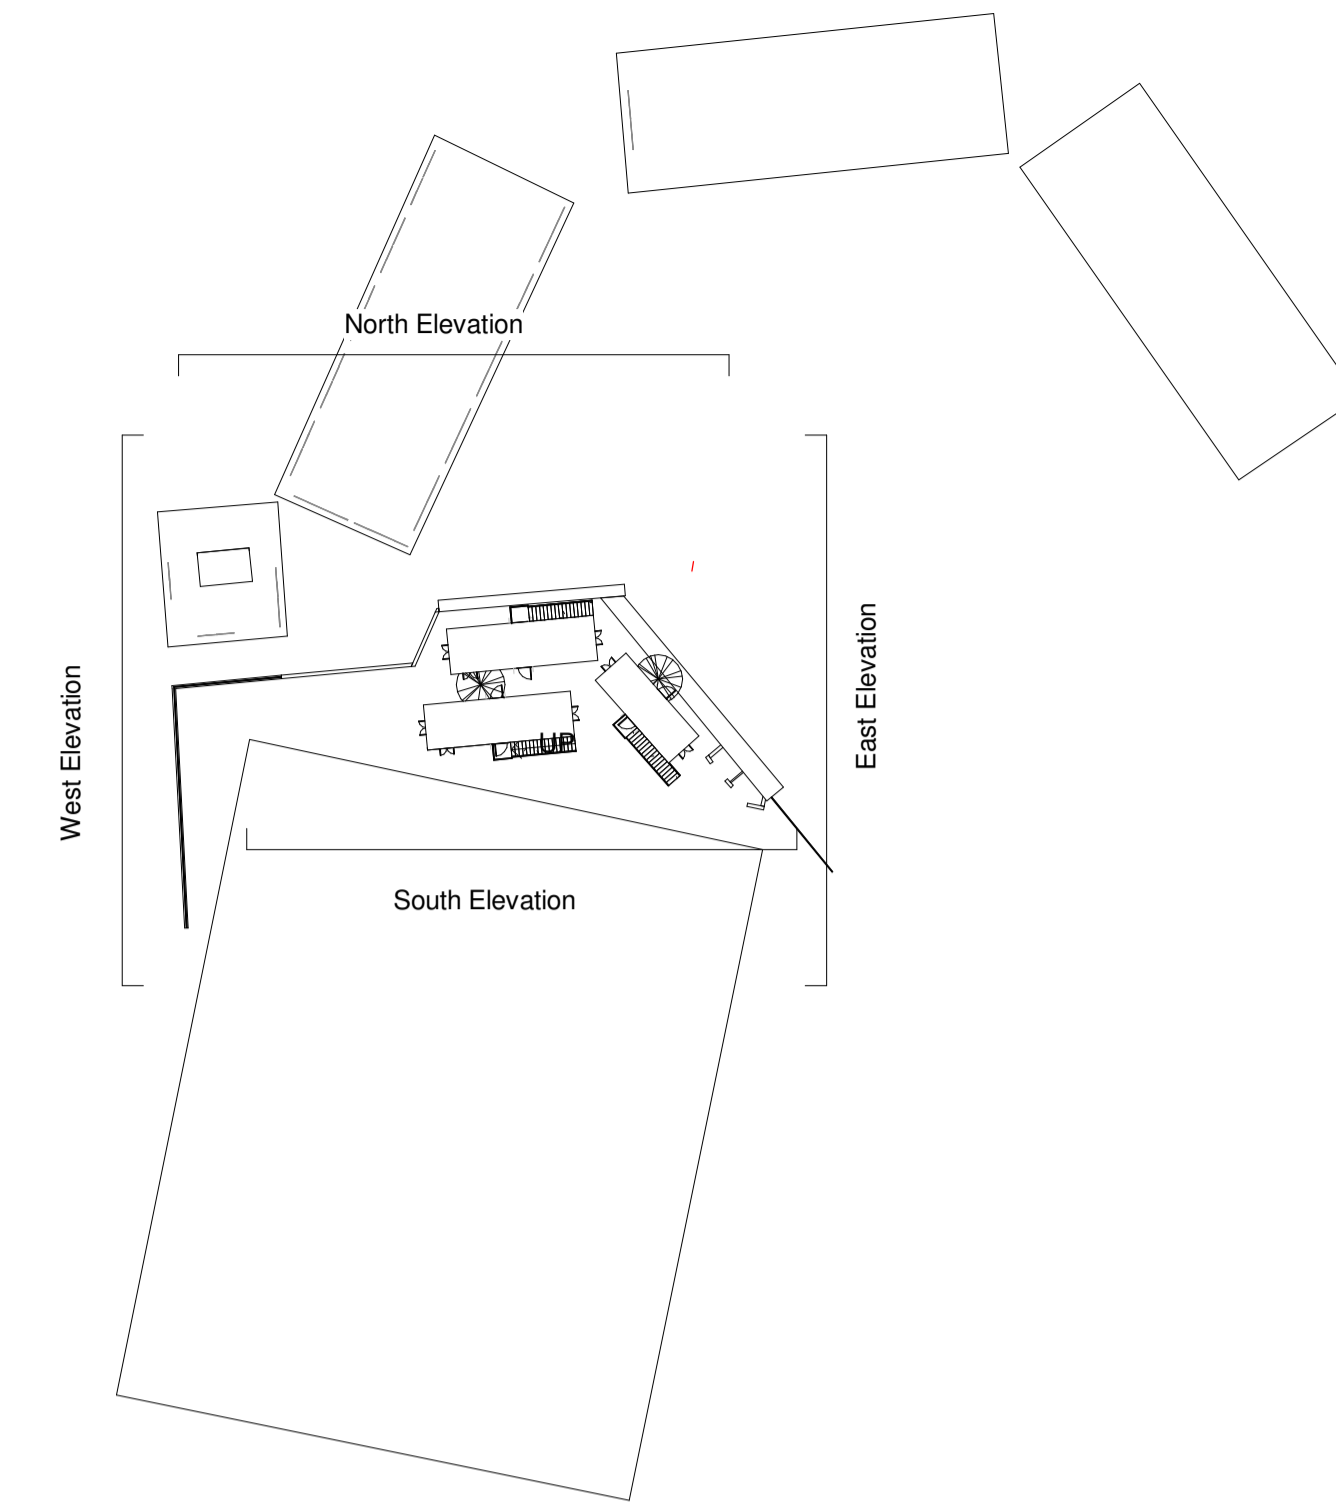

Key Plan 1
1 : 500



Existing South Elevation
1 : 100



Existing West Elevation
1 : 100