


PROPOSED ENGLISH BOND (alternating stretcher and header courses)
using reclaimed Imperial Mixed London Stock, stained by brick artist,
with flush pointing to All Extensions to match existing building

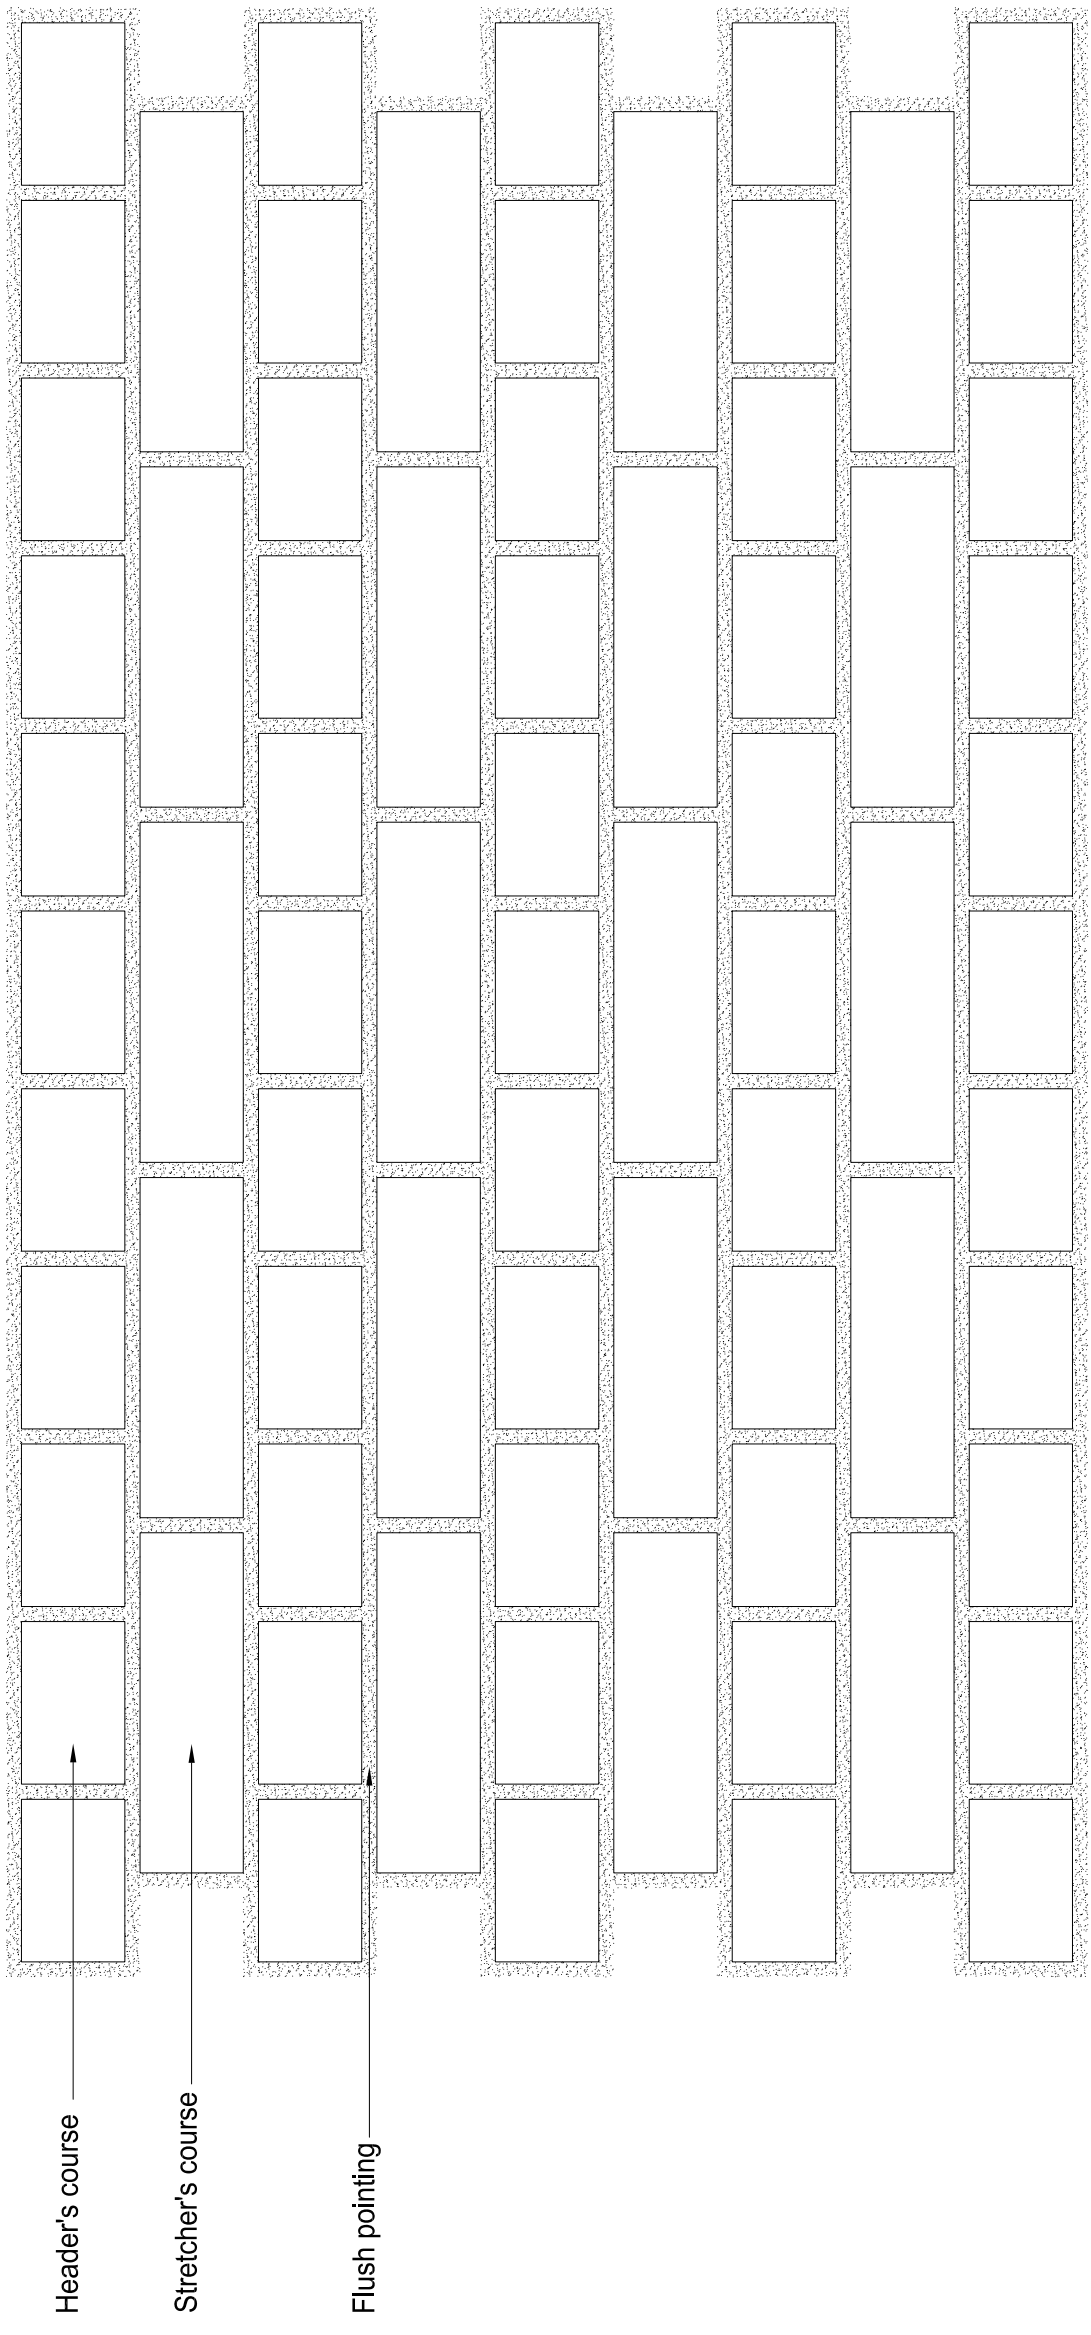

N.B. Sample panel available on site for approval by planning officer.

SUBMISSION DRAWING FOR
 APPROVAL OF DETAILS
 REQUIRED BY CONDITION 3
 OF PLANNING PERMISSION
 DATED 27/11/2015
 (ref. 2015/0925/P)

PLANNING APPLICATION

ALL DIMENSIONS TO BE CHECKED ON SITE
 WORK TO FIGURED DIMENSIONS ONLY
 REPORT DISCREPANCIES TO THE ARCHITECT
 AT ONCE BEFORE PROCEEDING

Contemporary Design Solutions

48 Great Westwood Street
 W17 2JW
 Telephone: 0207 7484 0000 Fax: 0207 7484 0044

Client
WARMHAZE LTD

Project Title
 17 & 25-27 Fendland Street
 LONDON, NW1 8EU

Drawing Title
Proposed Facing Brickwork

Scale	1:5@A3	Date	November 2018
Drawn	LV	Checked	
Drawing No.	141127-A(41)001		
Rev.	-		