



C

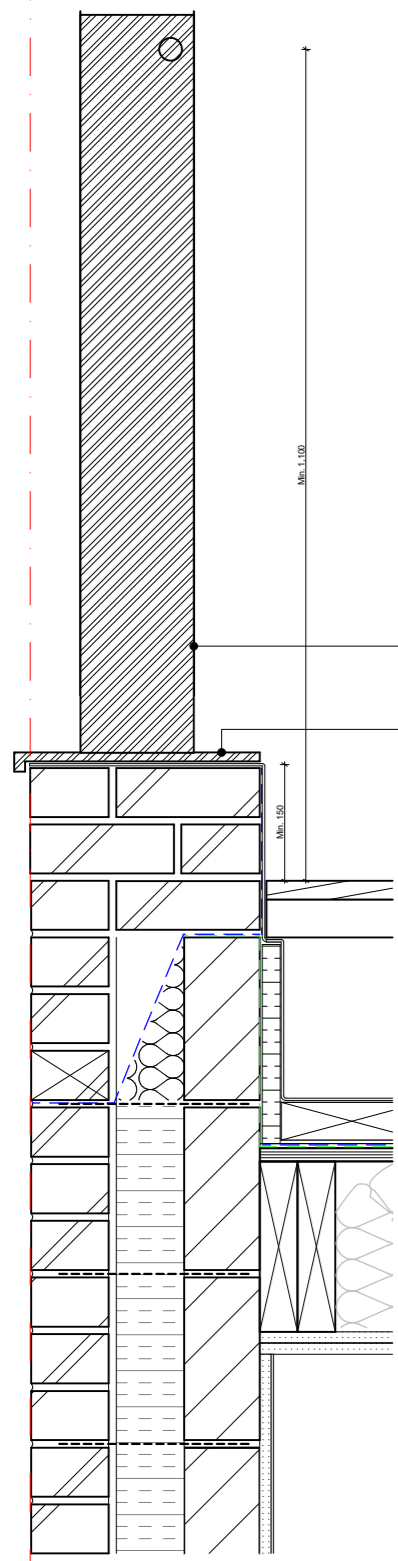

FF FLAT ROOF REAR PARAPET DETAIL
SCALE: 1:10@A3

8mm Powder coated steel fin
RAL 7047 Telegrau 4 to match
aluminium window frames


Powder coated steel Coping
RAL 7047 Telegrau 4 to match
aluminium window frames

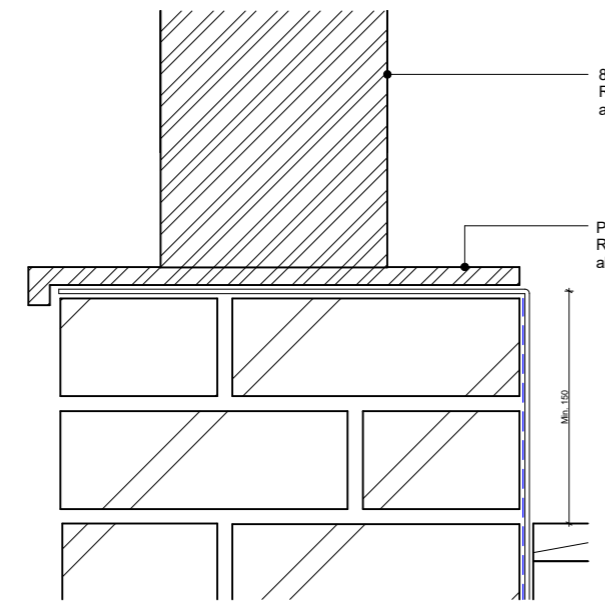


FF FLAT ROOF REAR SCREEN DETAIL
Scale 1:10 @ A3

8mm Powder coated steel fin
RAL 7047 Telegrau 4 to match
aluminium window frames

Powder coated steel Coping
RAL 7047 Telegrau 4 to match
aluminium window frames

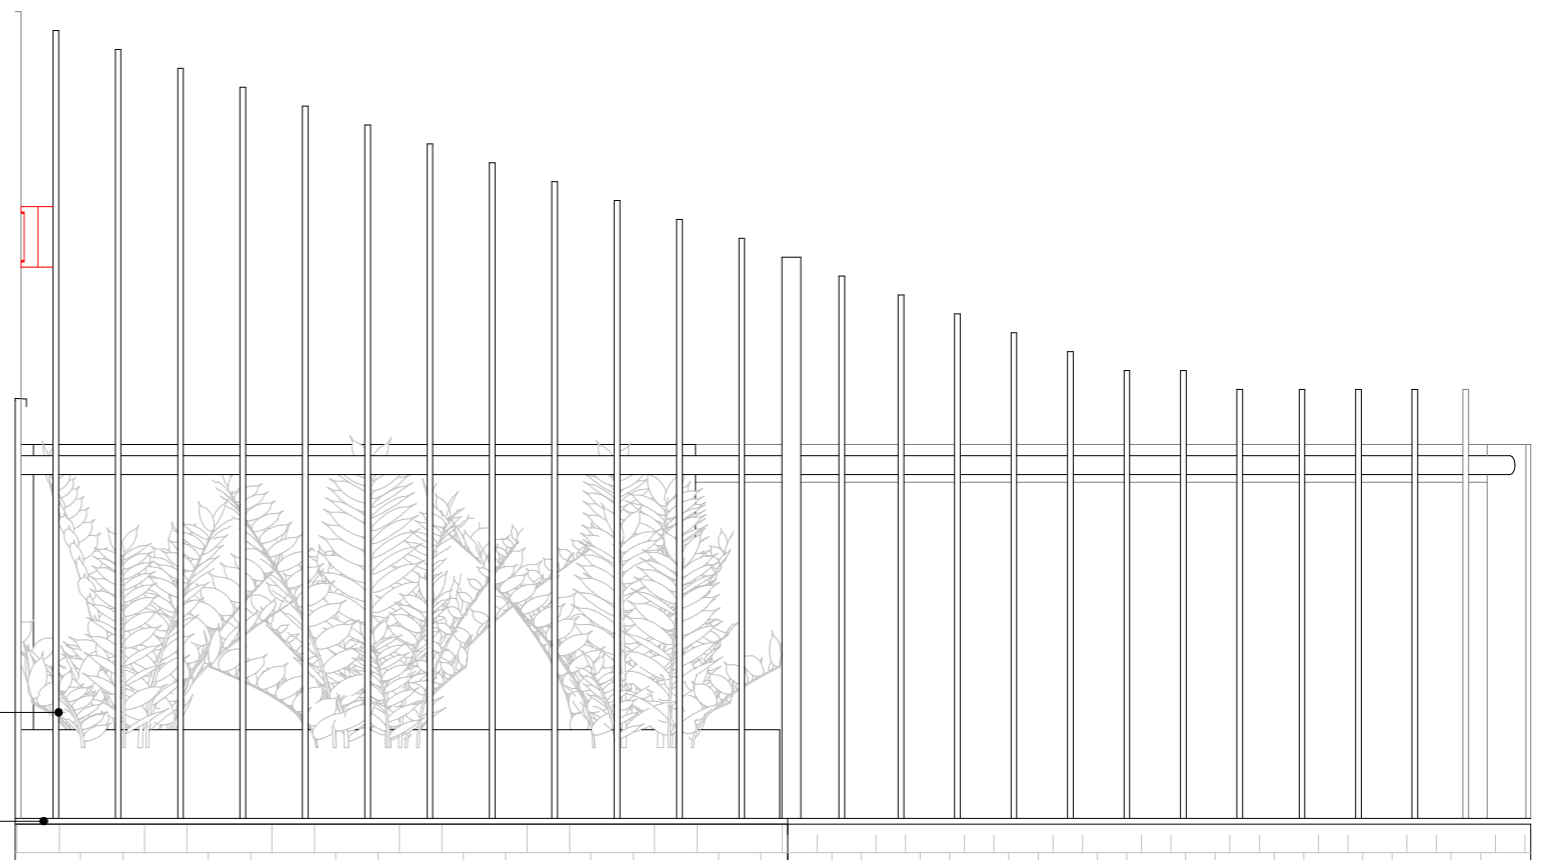

FF FLAT ROOF REAR SCREEN ELEVATION
Scale 1:20 @ A3

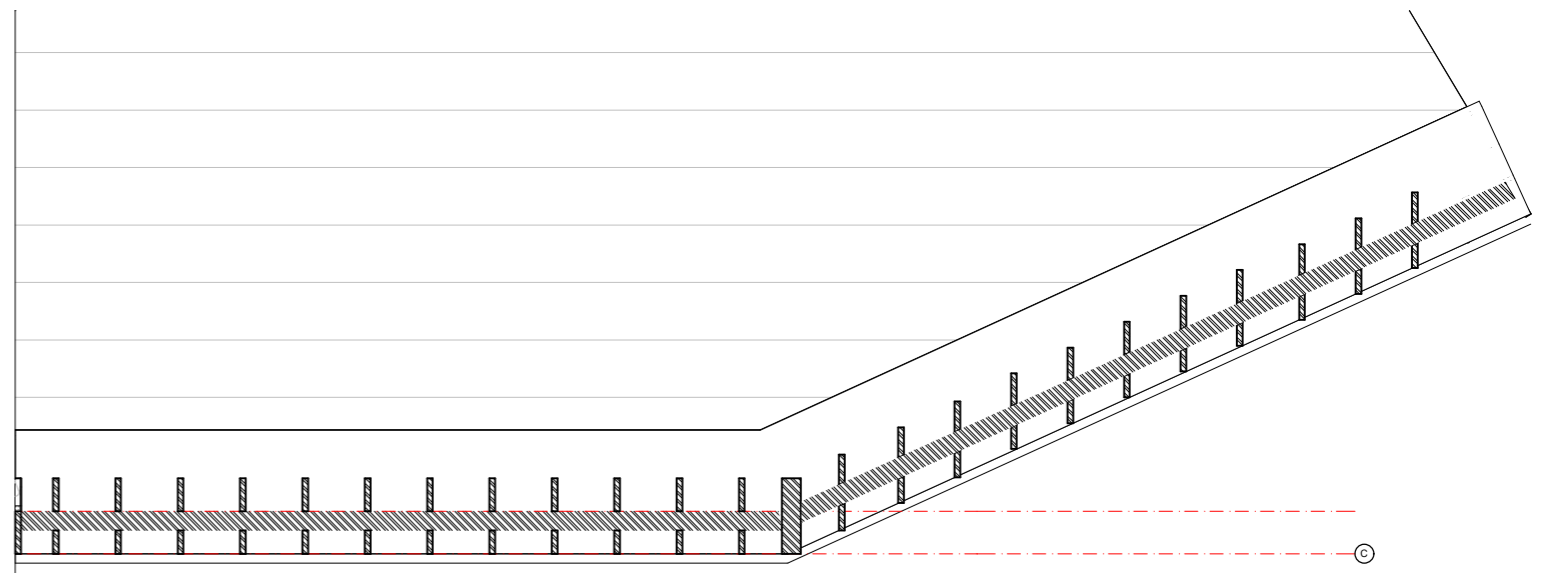

FF FLAT ROOF REAR SCREEN PLAN
Scale 1:20 @ A3

Rev:	Date:	Description:	By:	Chkd:

Rev:	Date:	Description:	By:	Chkd:

The copyright of this drawing and design remains the intellectual property of the designers and may not be used without the written permission of alma-nac Ltd. Do not Scale. Verify all dimensions on site before commencing work or preparing shop drawings. Report any discrepancies, errors or omissions to the designers and await further instructions before the commencement of works. All building materials, components and workmanship to comply with the appropriate public health acts, building regulations, British standards, codes of practice and the appropriate manufacturer's recommendations. Ensure all works are carried out within the prescribed hours of work and that all tools are of a non-percussive type where possible. Refer to the relevant drawings or method statement for all specialist work.

Project: PILGRIMS LANE, London, NW3 1SS	
Project Number: 215	Date: 02/11/2018
Scale: 1:10, 1:5, 1:20 @A3	Drawn By: AS
	Checked By: TW

Drawing Number: 420	Drawing Status: TENDER	Revision: 01
Title: FF ROOF TERRACE DETAILS		
11 Waterloo Court, 10 Theed Street, London SE1 8ST +44 (0)20 7928 2092 / info@alma-nac.com		

