


SECTION 1

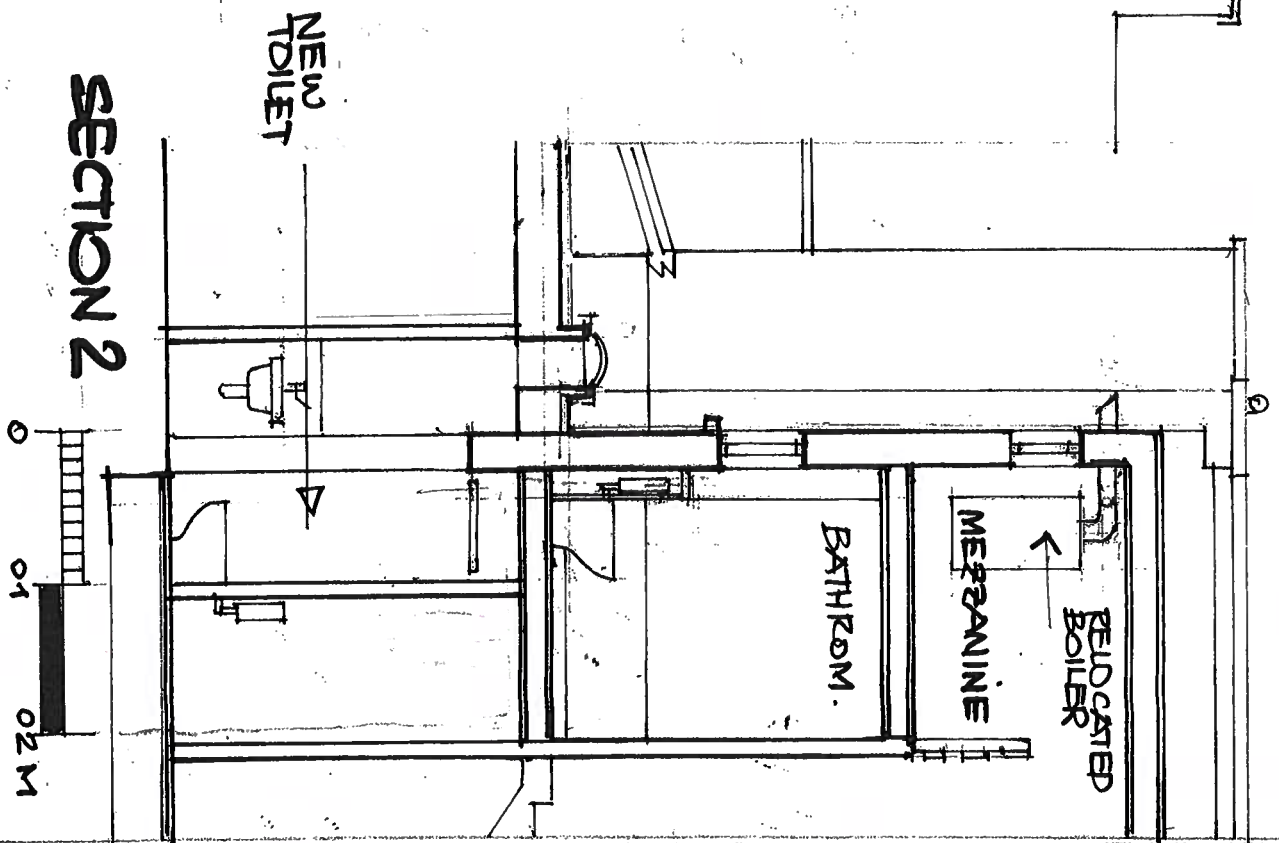

SECTION 2

0
01
02 M

8 KELLY STREET
NW 1 8PH

SECTIONS
THROUGH
PROPOSED
BATHROOM
AND GROUND FLOOR
TOILET.

SCALE 1:50 @ A4
DATE 07.11.2018
DRG NO. REV
RE 10