




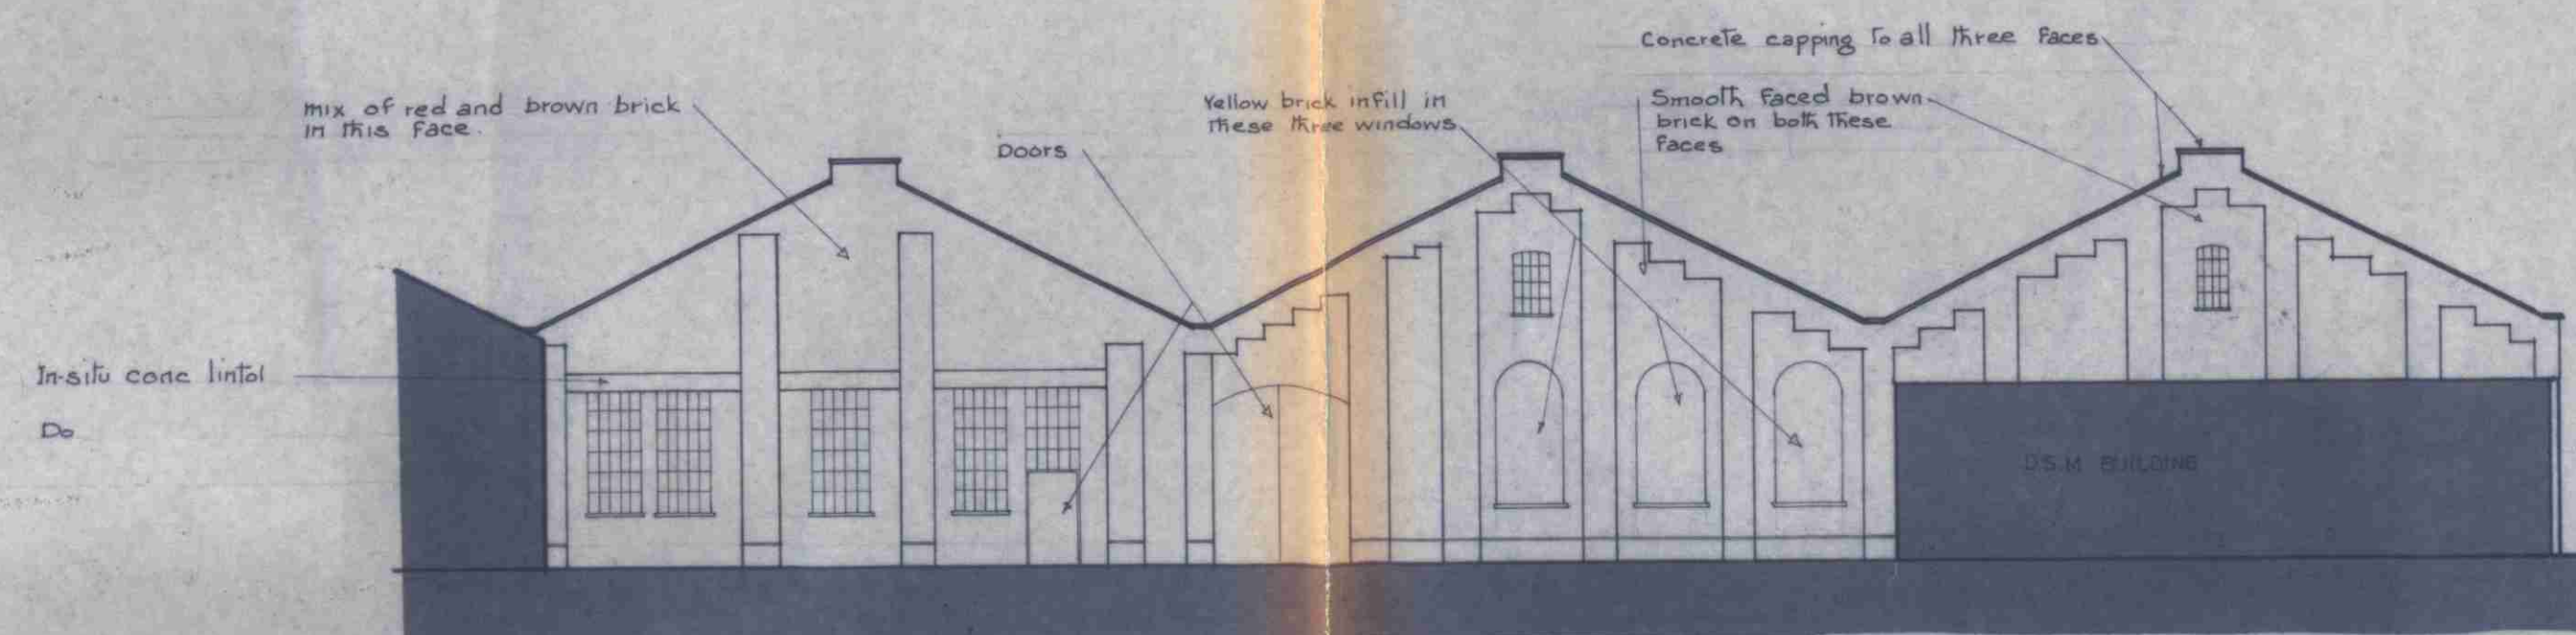


EXISTING FRONT ELEVATION 'A'

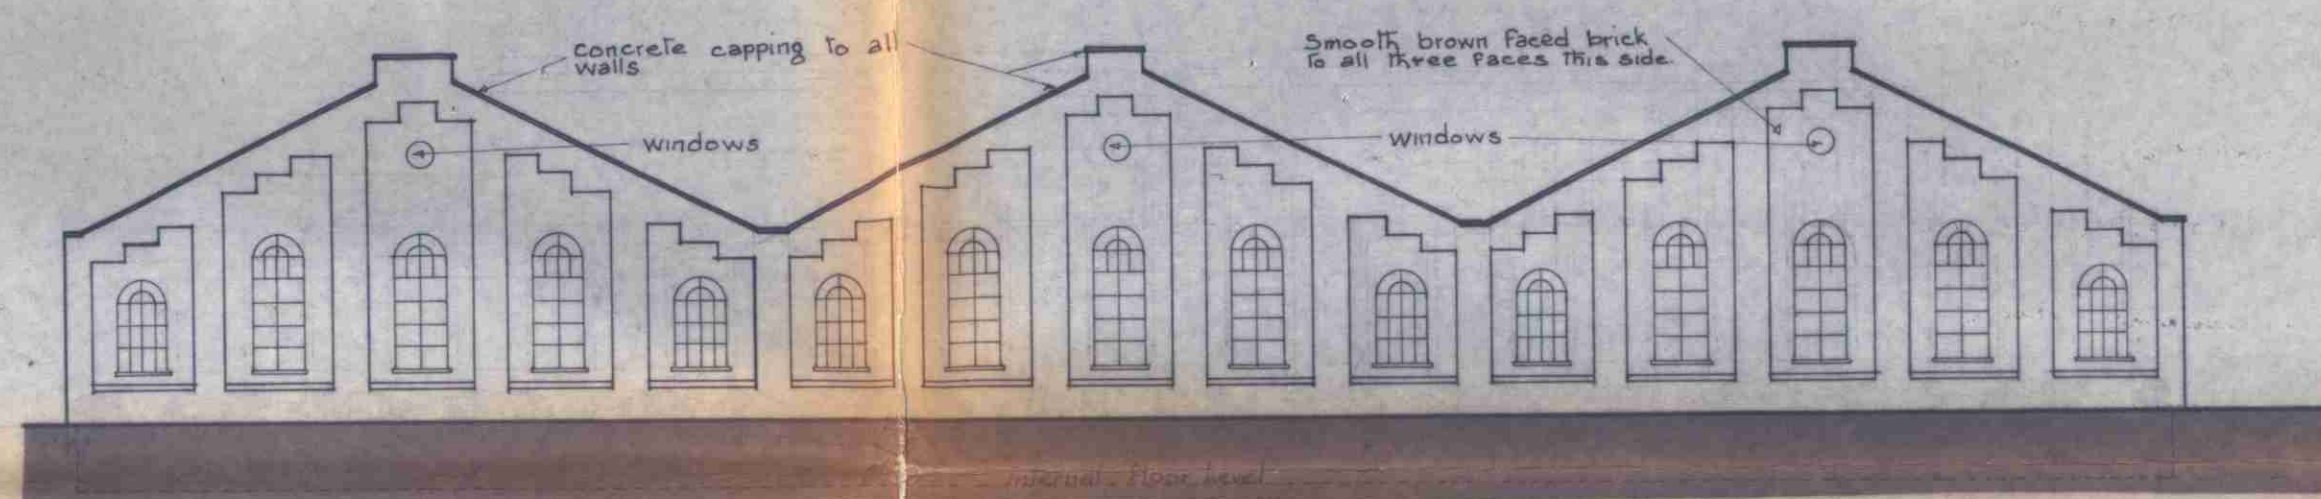

EXISTING REAR ELEVATION 'B'

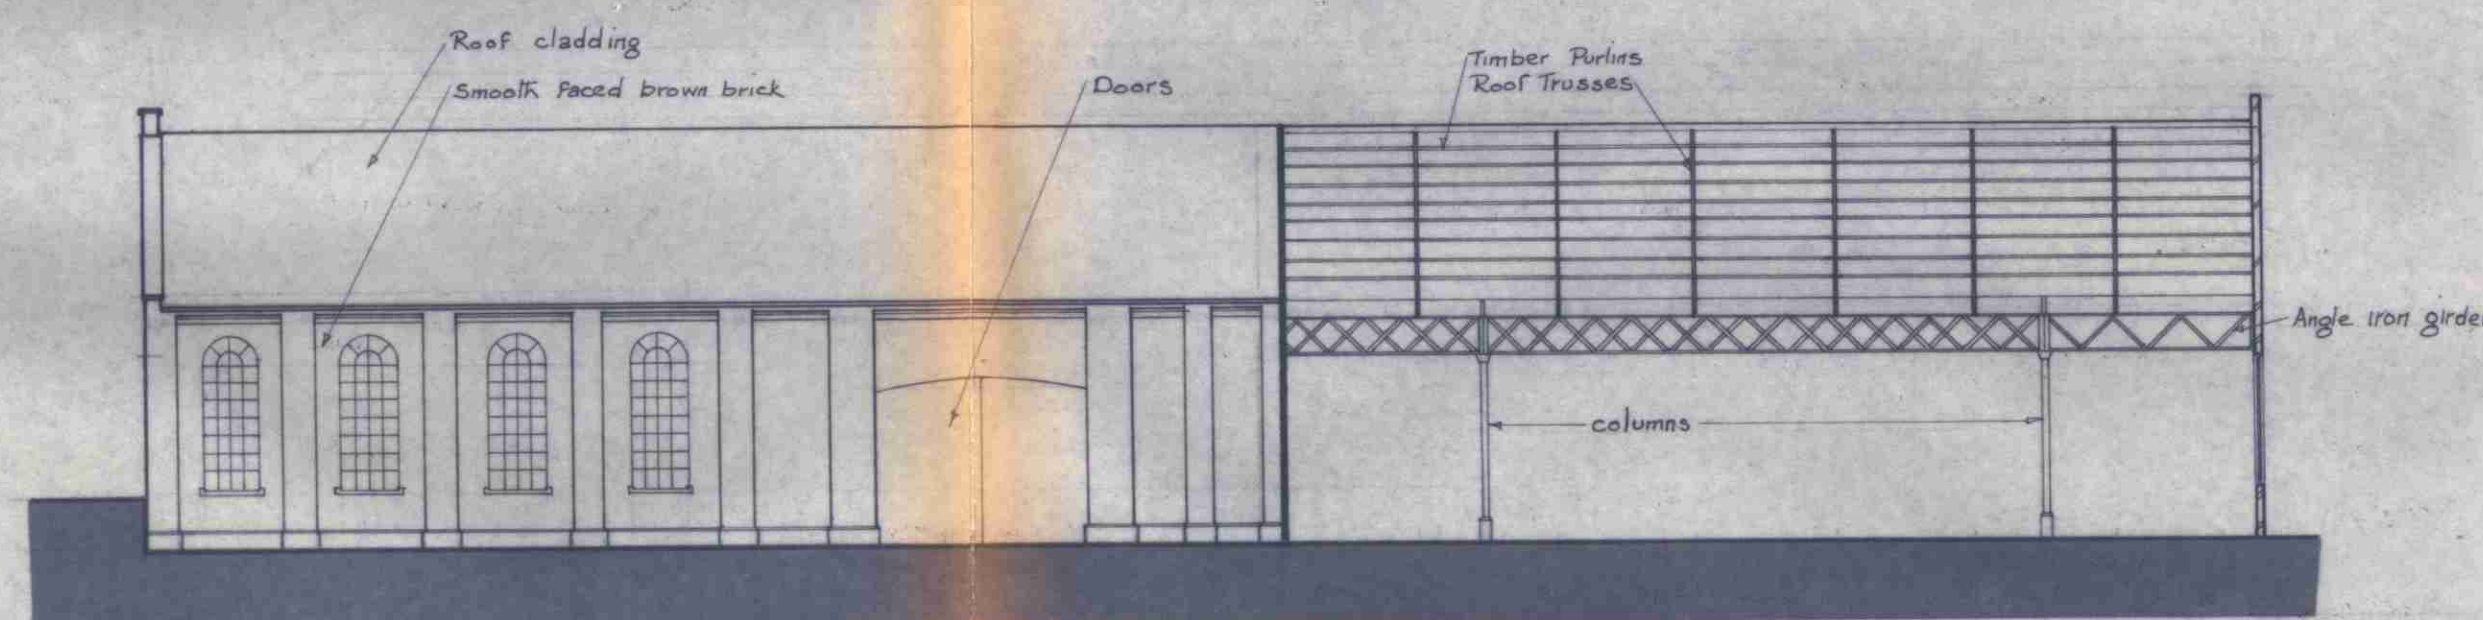

EXISTING SIDE ELEVATION 'C' & SECTION

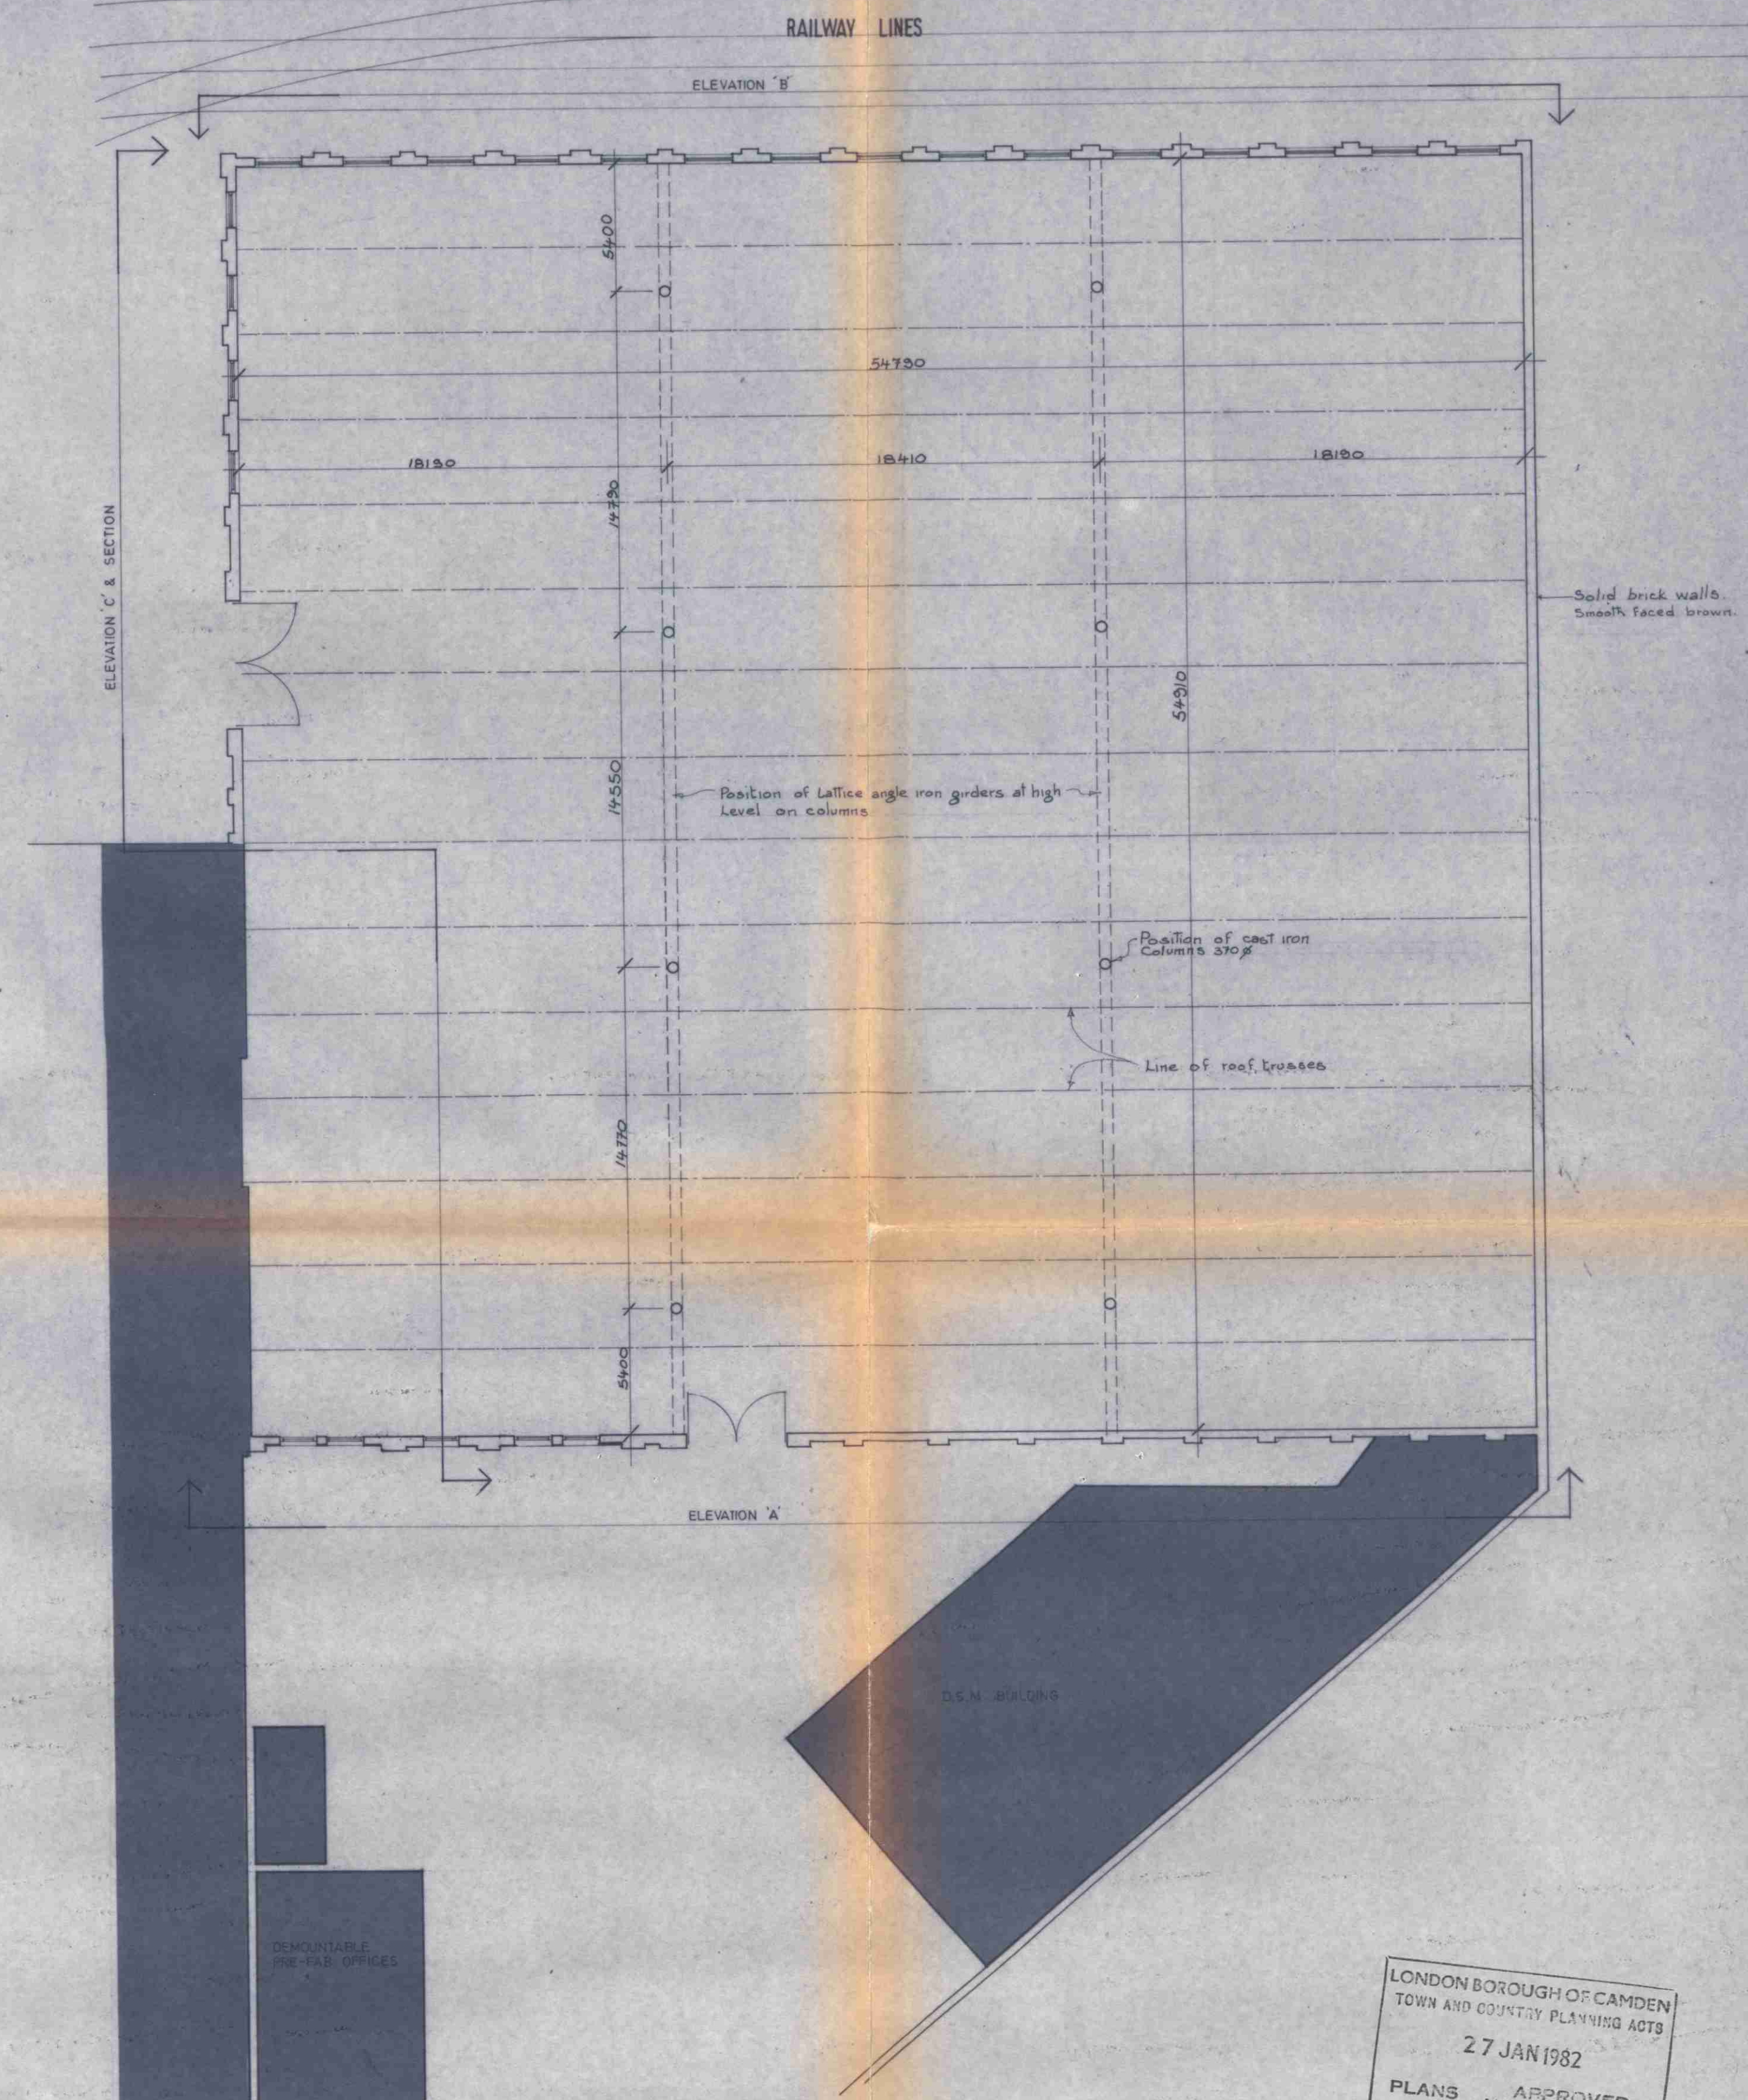

EXISTING FLOOR PLAN

LONDON BOROUGH OF CAMDEN
TOWN AND COUNTRY PLANNING ACTS
27 JAN 1982
PLANS APPROVED
NOT APPROVED
ON BEHALF OF THE COUNCIL

CTP/F11/1X/B/33421

O'REILLY DESIGN & PLANNING SERVICES


ARCHITECTS & PLANNING CONSULTANTS, 40 ELGIN ROAD, BALLSBRIDGE, DUBLIN 4. Tel. 681288

PROPOSED OFFICE DEV
AT KENTISH TOWN
LONDON

SURVEY OF EXISTING
BUILDING

1:200 JAN 81

8857/001

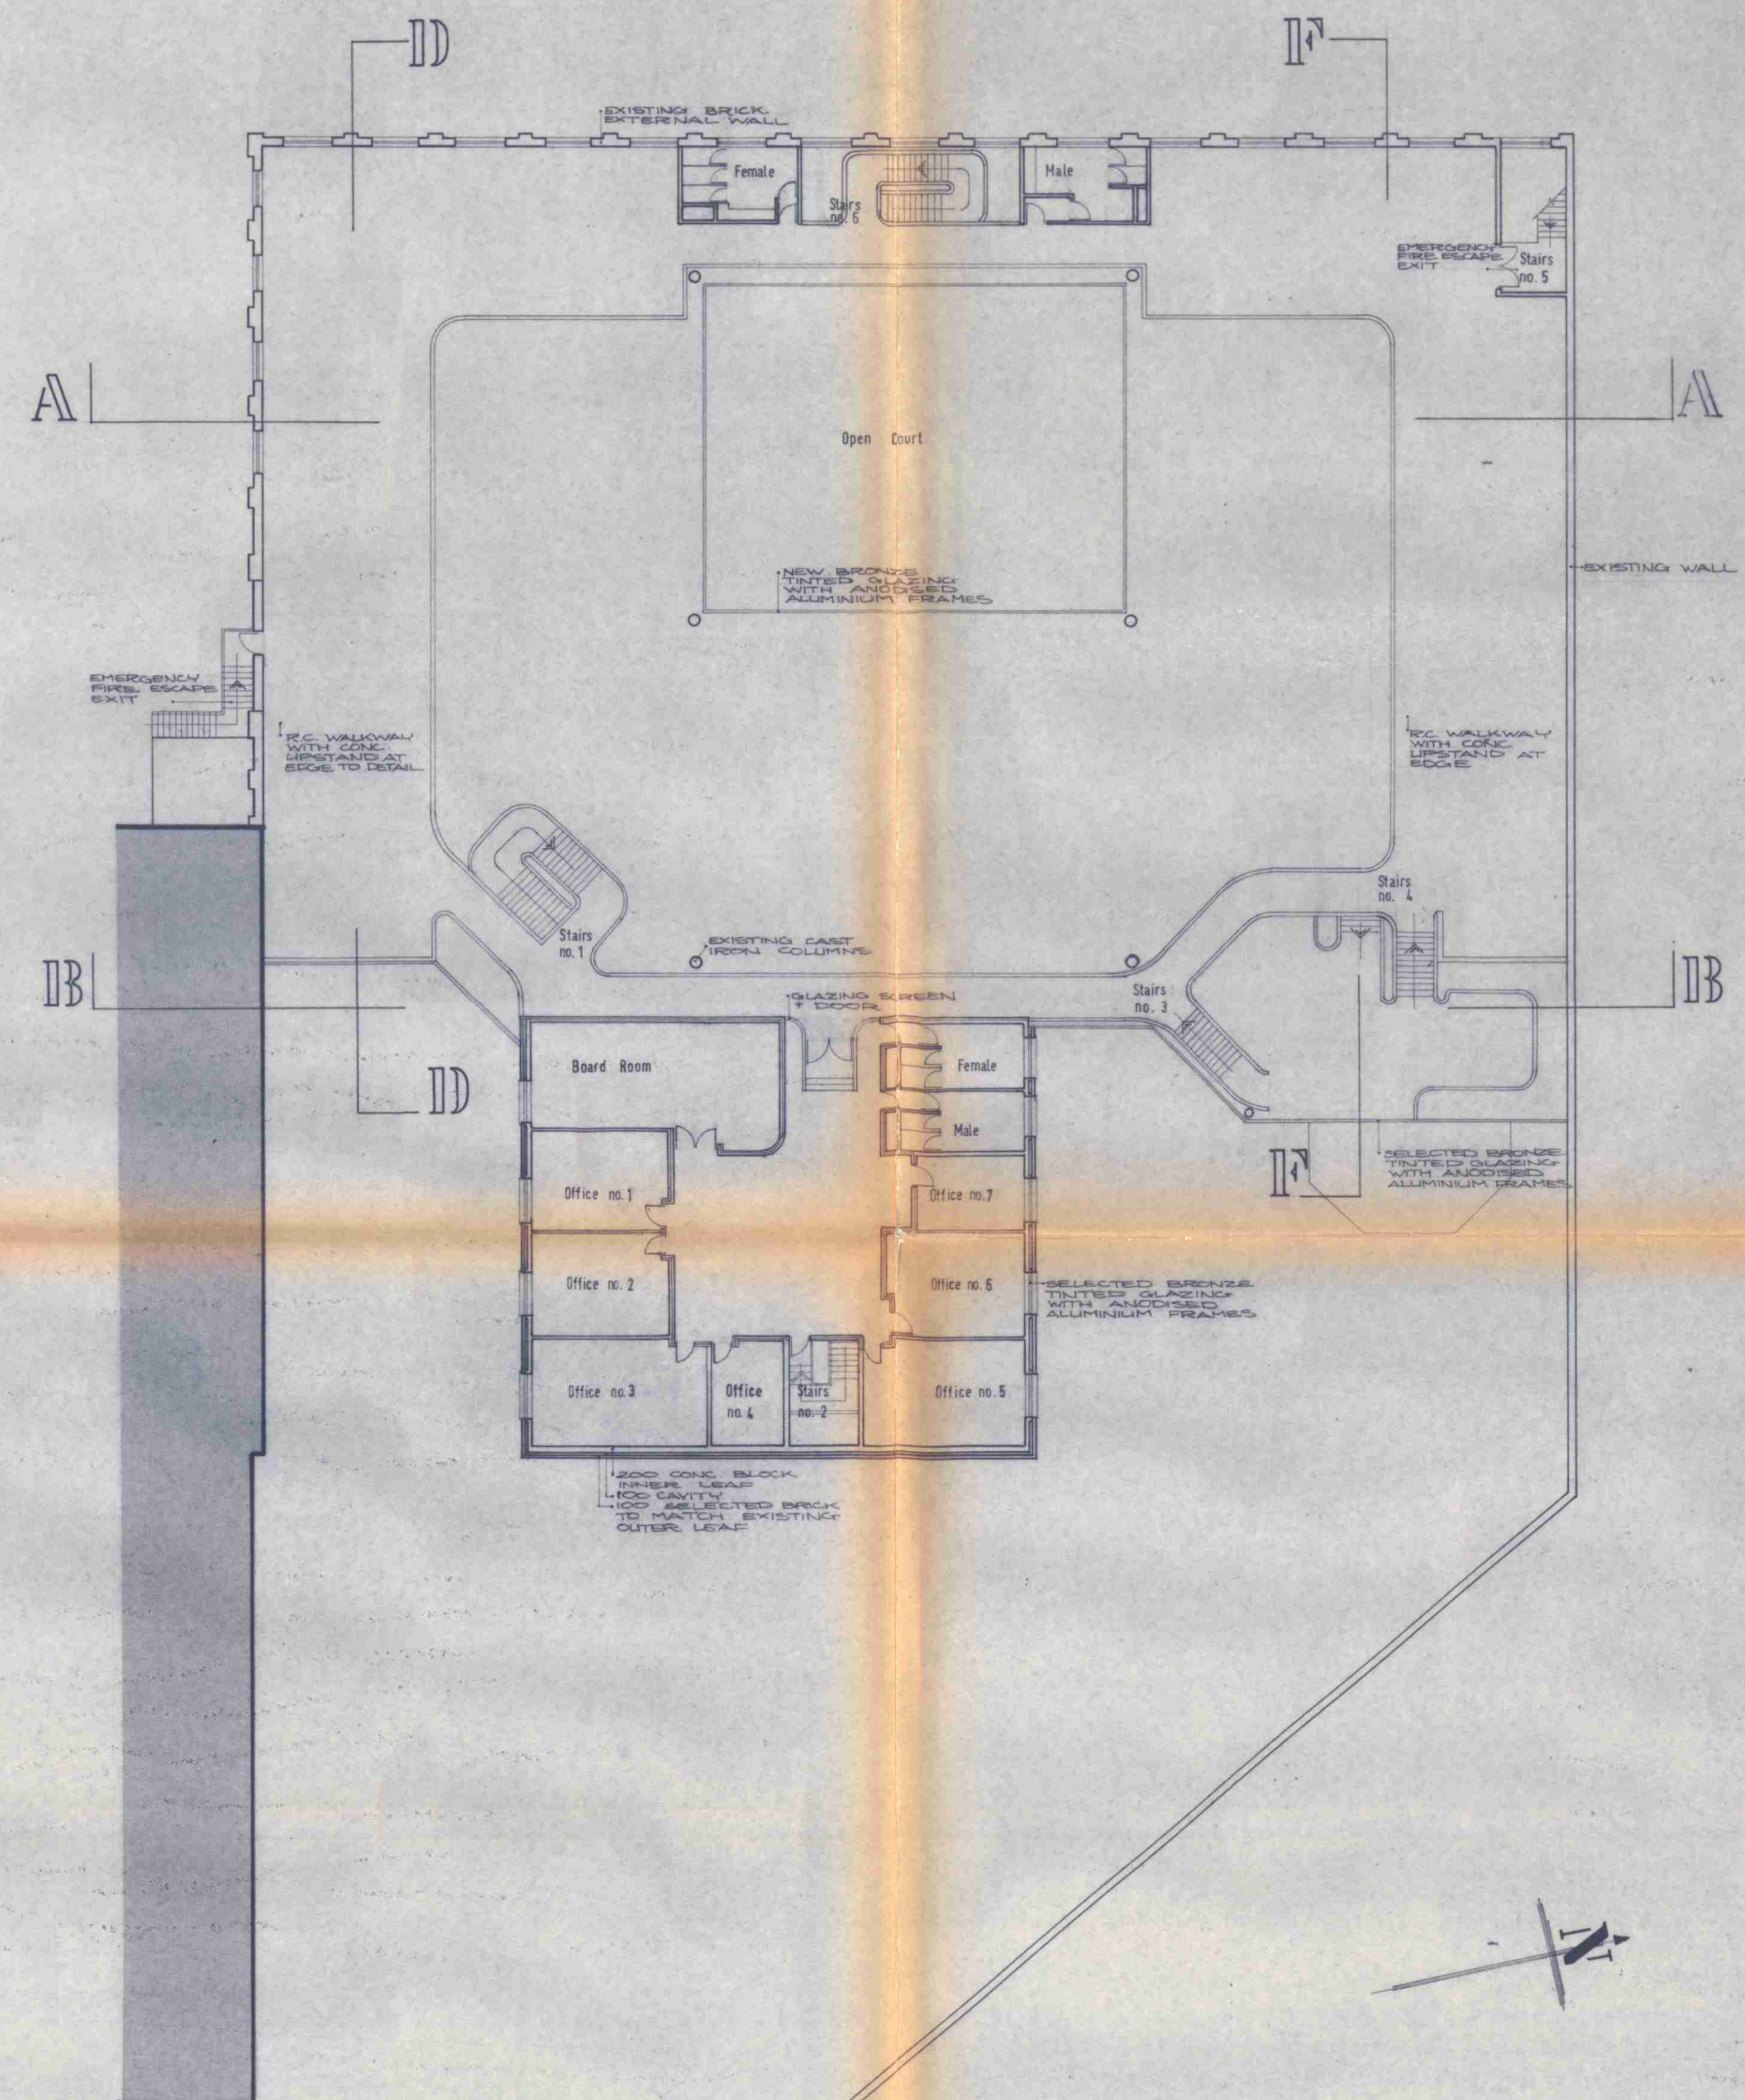

FIRST FLOOR PLAN

CTP/F11/1X/B/33421

REVISIONS A: 12TH NOV. 1981: DRAWING
ALTERED FROM 867/11 TO CORRECT 867/11

O'REILLY DESIGN & PLANNING SERVICES

ARCHITECTS & PLANNING CONSULTANTS, 40 ELGIN ROAD, BALLSBRIDGE, DUBLIN 4.

Tel. 681288


PROPOSED OFFICE DEVELOPMENT
at KENTISH TOWN,
LONDON

FIRST FLOOR PLAN &
SECTIONS B-B


1:200

NOV. 1981


867/11A

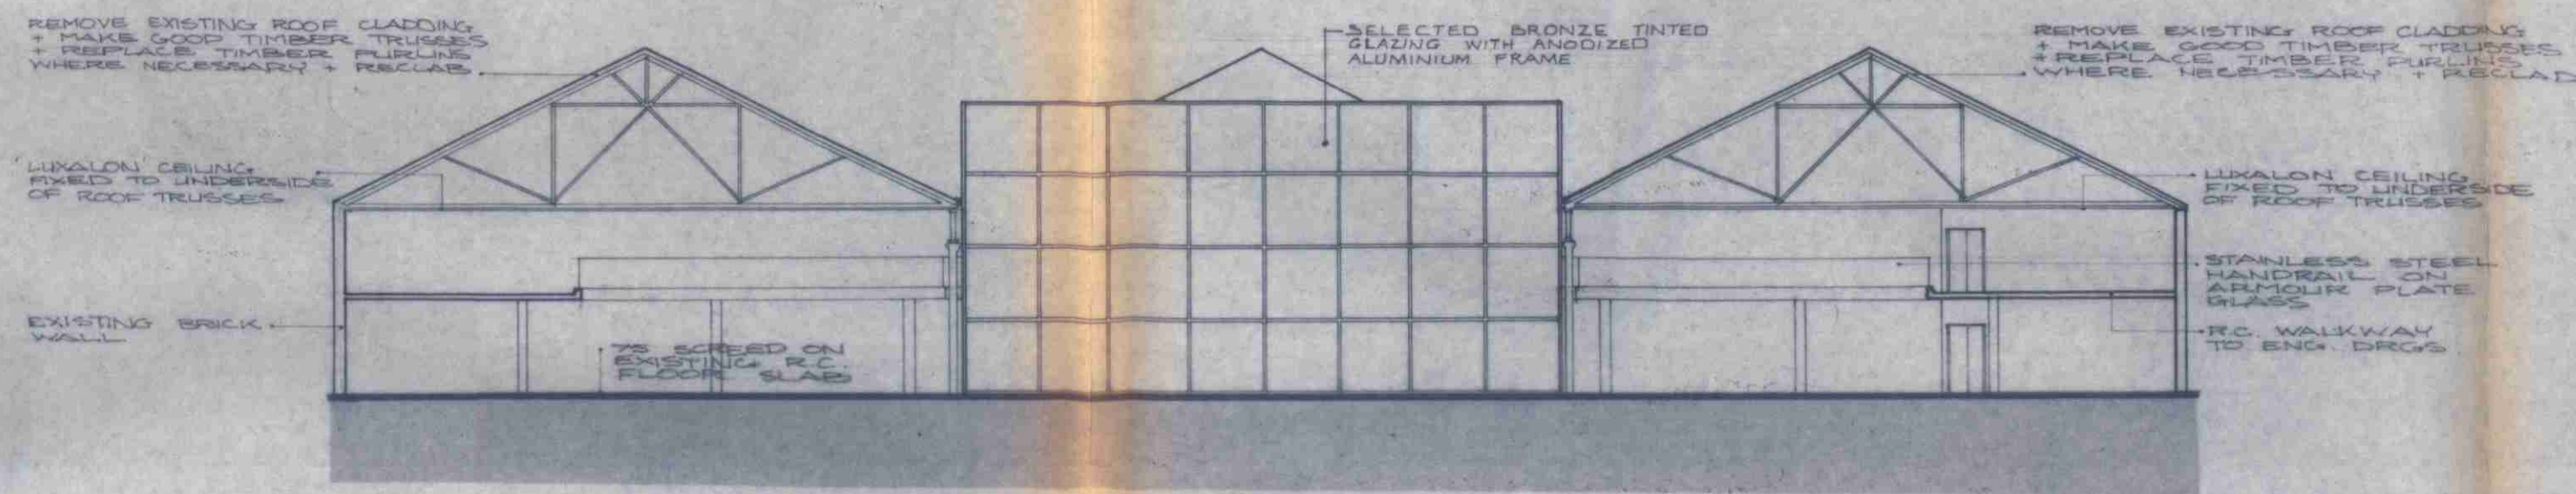

SECTION A-A

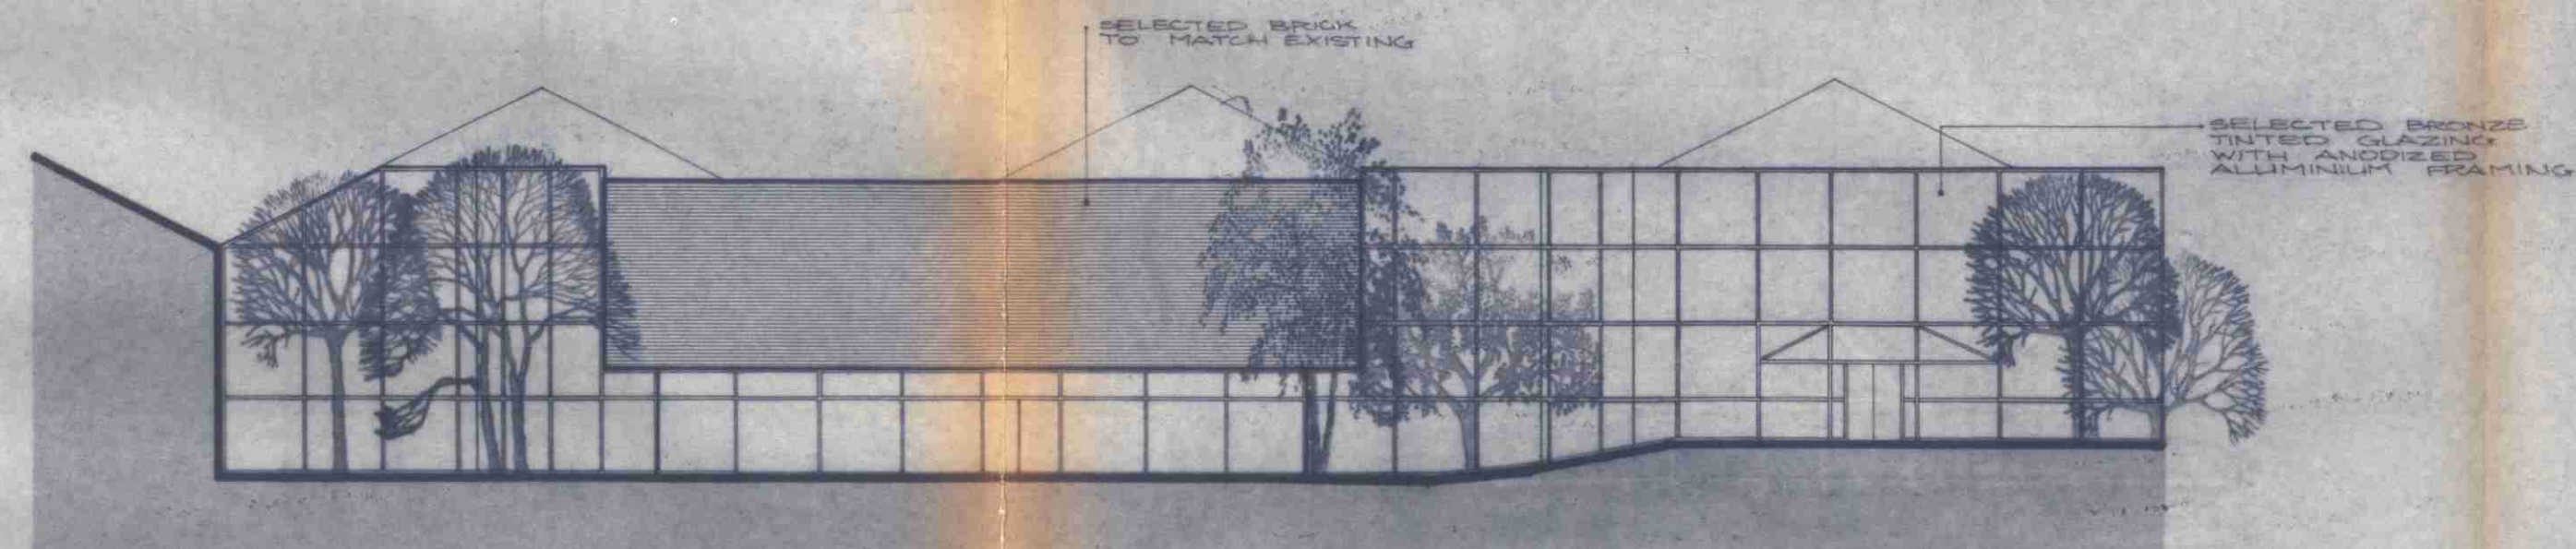

EAST ELEVATION

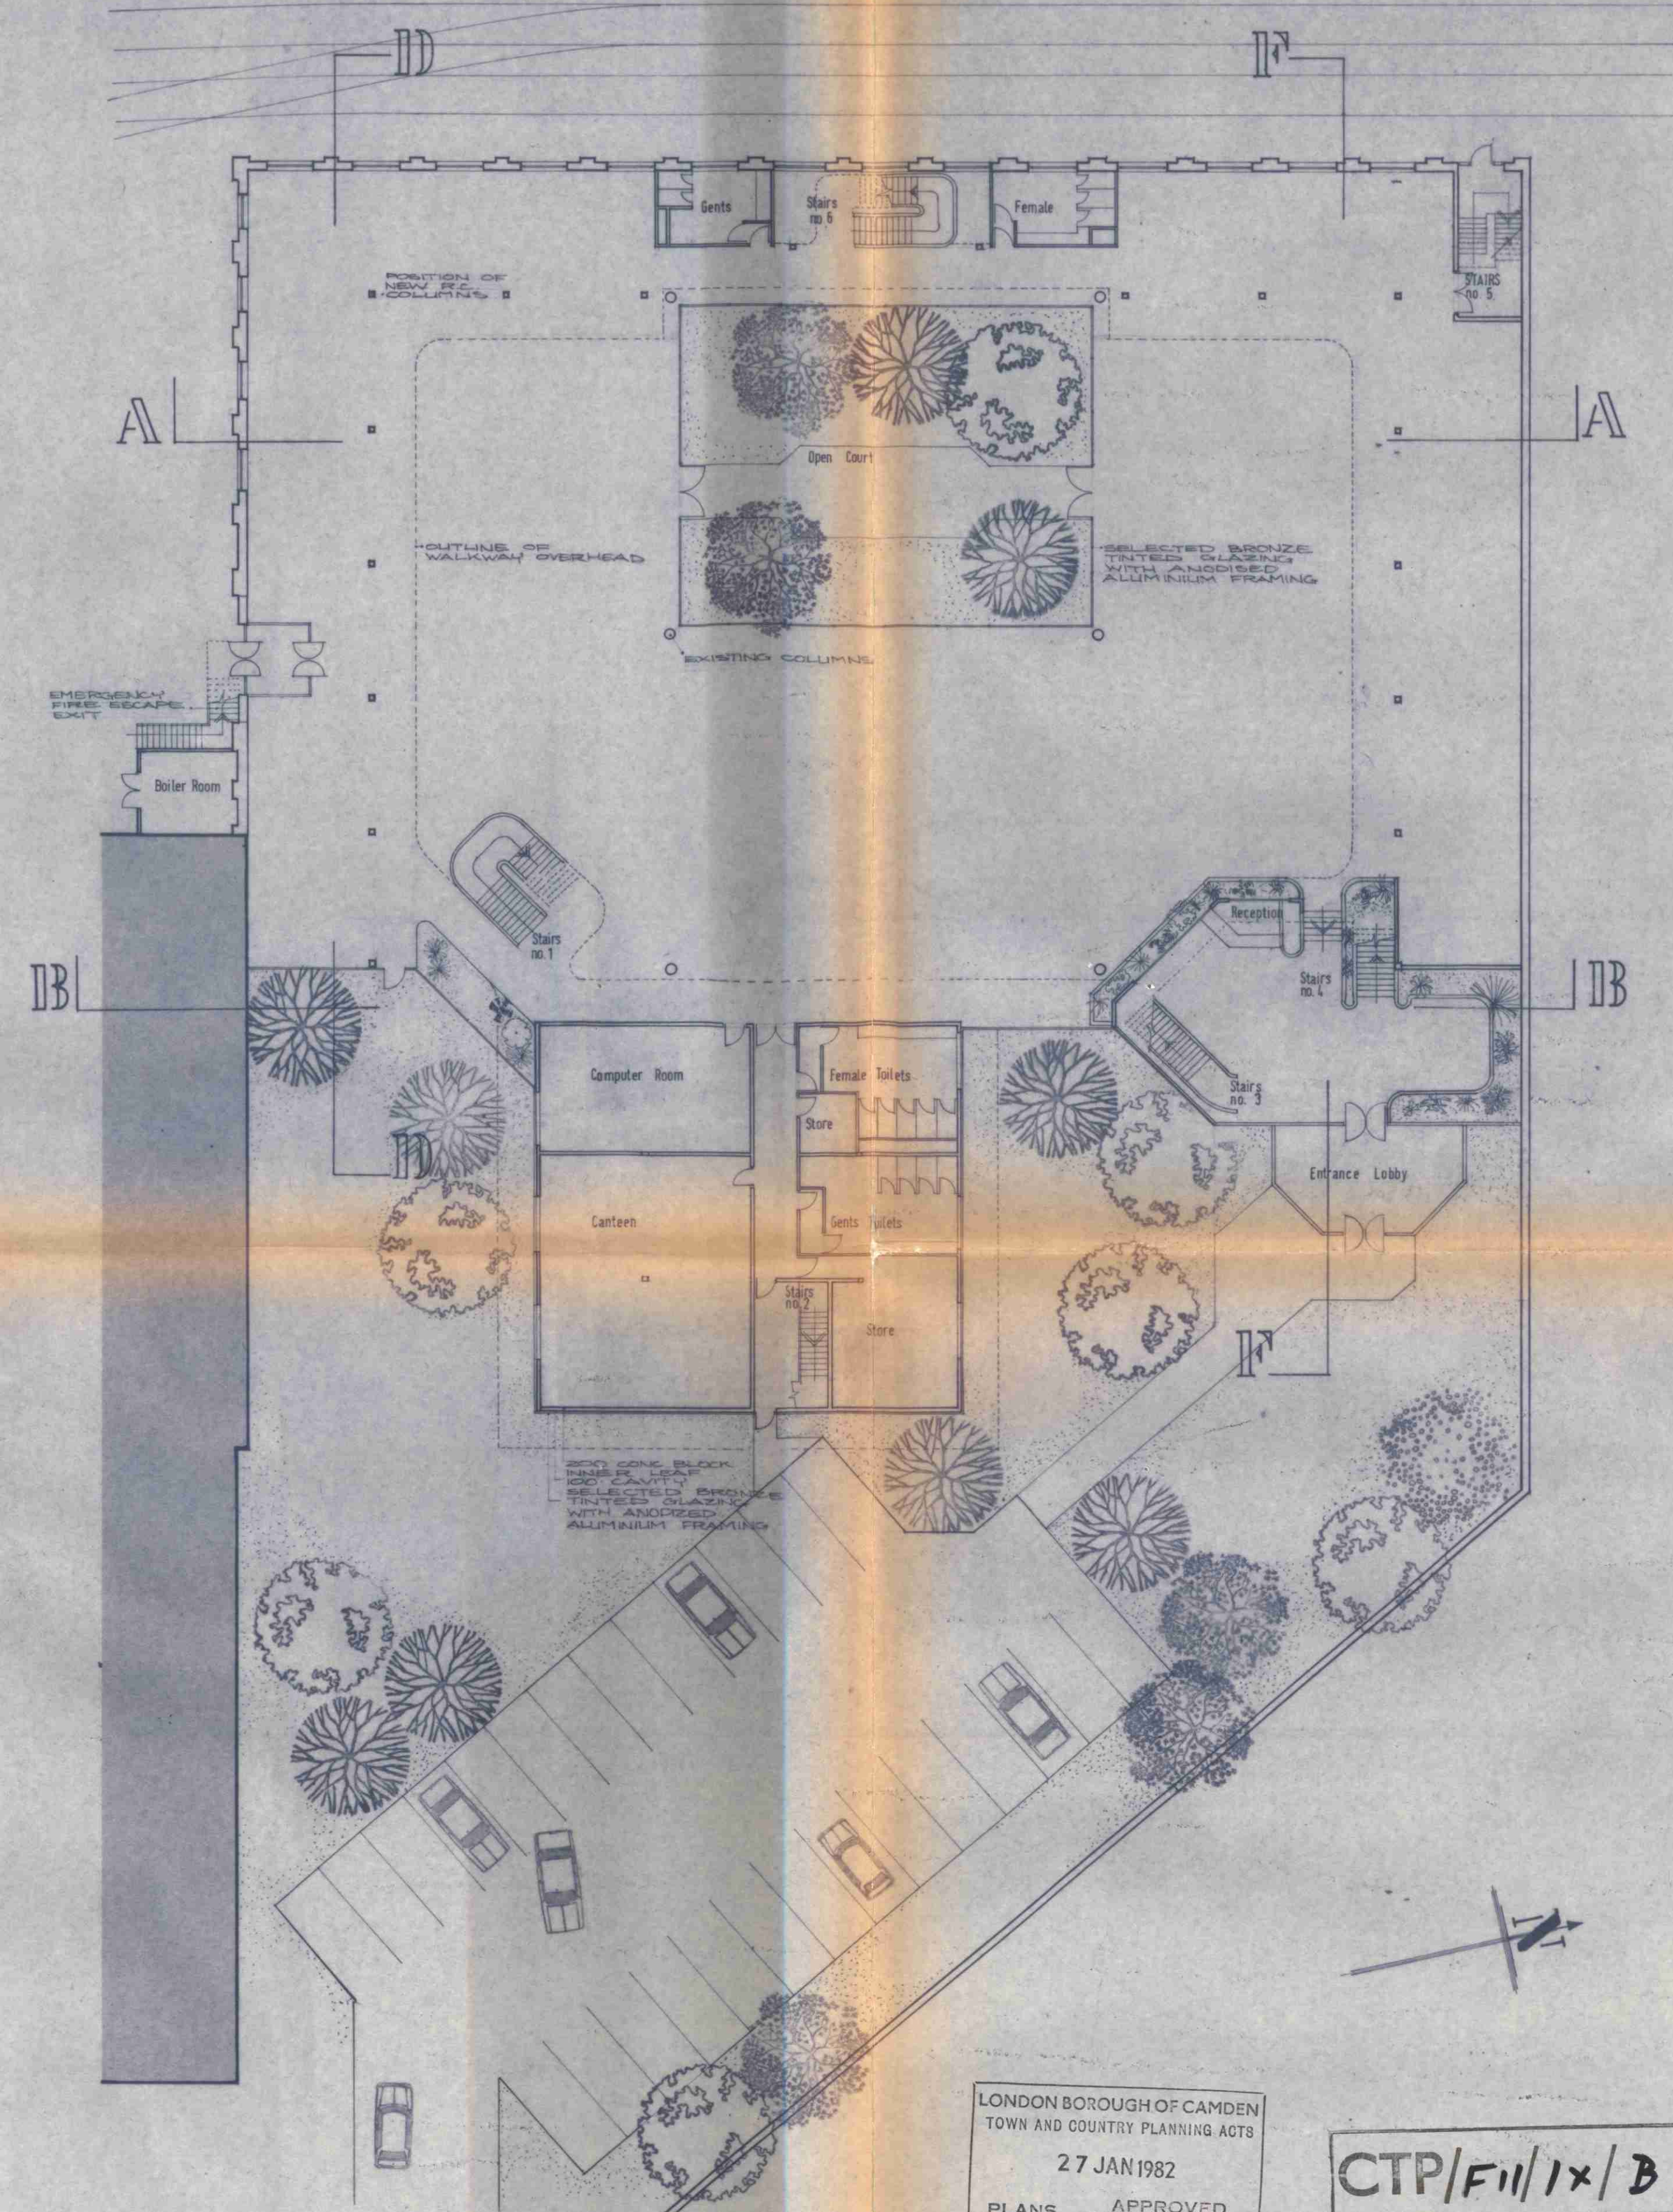

GROUND FLOOR PLAN

LONDON BOROUGH OF CAMDEN
TOWN AND COUNTRY PLANNING ACTS
27 JAN 1982
PLANS APPROVED
ON BEHALF OF THE COUNCIL

CTP/F11/1x/B/33421

REVISIONS A: NOVEMBER 1981
NOTES ADDED: RECEPTION AREA CHANGED
STAIRS NO 5 CHANGED POSITION
CORE AREA CHANGED (ROOMS
RELOCATED)

O'REILLY DESIGN & PLANNING SERVICES

ARCHITECTS & PLANNING CONSULTANTS, 40 ELGIN ROAD, BALLSBRIDGE, DUBLIN 4. Tel. 681288

PROPOSED OFFICE DEVELOPMENT
AT KENTISH TOWN
LONDON

GROUND FLOOR PLAN,
EAST ELEVATION &
SECTION A-A

1:200

JULY 81

BB57/100A



807/10A



NOTE:
SITE BOUNDARY OUTLINED IN RED

LONDON BOROUGH OF CAMDEN
TOWN AND COUNTRY PLANNING ACTS
27 JAN 1982
APPROVED
PLANS
ON BEHALF OF THE COUNCIL

SITE LOCATION MAP

CTP/F11/1x/B/33421

REVISIONS: A. 15 OCT 81 GENERAL AMENDMENTS

O'REILLY DESIGN & PLANNING SERVICES
ARCHITECTS & PLANNING CONSULTANTS, 40 ELGIN ROAD, BALLSBRIDGE, DUBLIN 4. Tel. 681288

PROPOSED OFFICE DEVELOPMENT at KENTISH TOWN, LONDON.	SITE LOCATION MAP	1:500	FEB '81
		BDS/MS	