

GA PLAN LEGEND
 — Property Boundary Line Above Ground

WASTE BIN LEGEND
 [Pink Box] Food Bin
 [Green Box] Clinical Bin
 [Blue Box] General Bin
 [Red Box] Recycled Bin


1 Ground Floor Level
 111071 1:200

EXTERNAL CENTRAL WASTE STORAGE
 20 x BIN038, 1100LTR WHEELIE BIN (12 GENERAL, 7 RECYCLE WASTE, 1 FOOD)
 33 x BIN037, 770LTR WHEELIE BIN (OFFENSIVE & INFECTIOUS CLINICAL WASTE)

TOTAL INTERNAL NUMBER OF WASTE CONTAINERS / DIRTY LINEN CAGES AT GF LEVEL:
 3 x BIN038, 1100LTR WHEELIE BIN (GENERAL & RECYCLE WASTE)
 0 x BIN037, 770LTR WHEELIE BIN (OFFENSIVE & INFECTIOUS CLINICAL WASTE)
 0 x RAC908, METAL LINEN CAGE ON CASTORS
CENTRAL WASTE HOLD LOCATED OUTSIDE IN SERVICE YARD (SEE DWG 147202)

LVLGND, CORE4/FM: DIRTY HOLD FM108, 6.8sqm
 3 x BIN038, 1100LTR WHEELIE BIN (GENERAL & RECYCLE WASTE), H=1470mm, W=1370mm, D=1115mm

LOCATION OF DISPOSAL HOLDS PER FLOOR TO SUPPORT PLANNING CONDITION 8 DISCHARGE
 STW - 12/11/2018

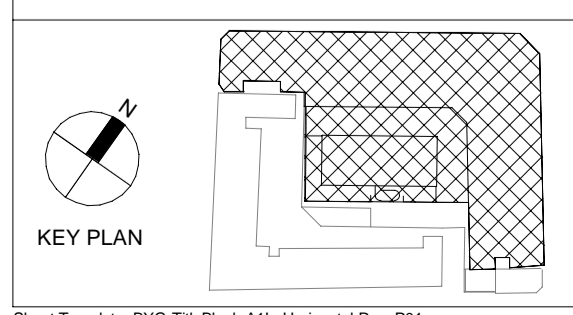

LINKED MODEL SCHEDULE


RVT Link File Name	Revision
P4PBT-CRE-CBG-SL-M3-A31-203006	
P4PBT-CRE-SAB-SL-M3-A21-213002	
P4PBT-CRE-SBG-SL-M3-A21-213001	
P4PBT-CRE-VIE-SL-M3-A21-223000	

REVISION	DATE	DESCRIPTION	DRW	CHK	APP
K	2018.06.12	GEN SET OF DRAWINGS/STAGE 4/S3 Issue for Review and Comment	RV	PG	KB
J3	2018.03.23	GA GROUND FLOOR / ISSUED FOR STAGE 4A / S2 FOR INFORMATION	AO	KK	KB
J2	2018.03.08	GA GROUND FLOOR / ISSUED FOR STAGE 4A / S2 FOR INFORMATION	AO	KK	KB
J1	2017.09.07	GEN SET OF DRAWINGS/STAGE FIS2 FOR INFORMATION	AO	KK	KB
J	2017.08.14	S4 - Issued for Approval	AO	KK	KB
I	2017.03.03	GEN Set of Drawings / Issued For Approval	MDM	PG	KB

University College London Hospitals	NHS
Scott Tallon Walker Architects	
1 Lambeth Palace Rd Lambeth, London SE1 7EU Tel: 020 7401 0020	


ORIGINATOR	SCOTT TALLON WALKER ARCHITECTS
SCALE @A1	1:200
FIRST ISSUE DATE	2016.02.21
PROPOSED STATUS	S3 - Issued for Review and Comment

DRAWING TITLE							
Proton Beam Therapy - Phase 4							
General Arrangement Plans Ground Floor Level							
PROJECT	ISSUER	AREA	LEVEL	TYPE	TRADE	SEQUENCE	REVISION
P4PBT	STW	AAB	GND	GA	A31	111071	K

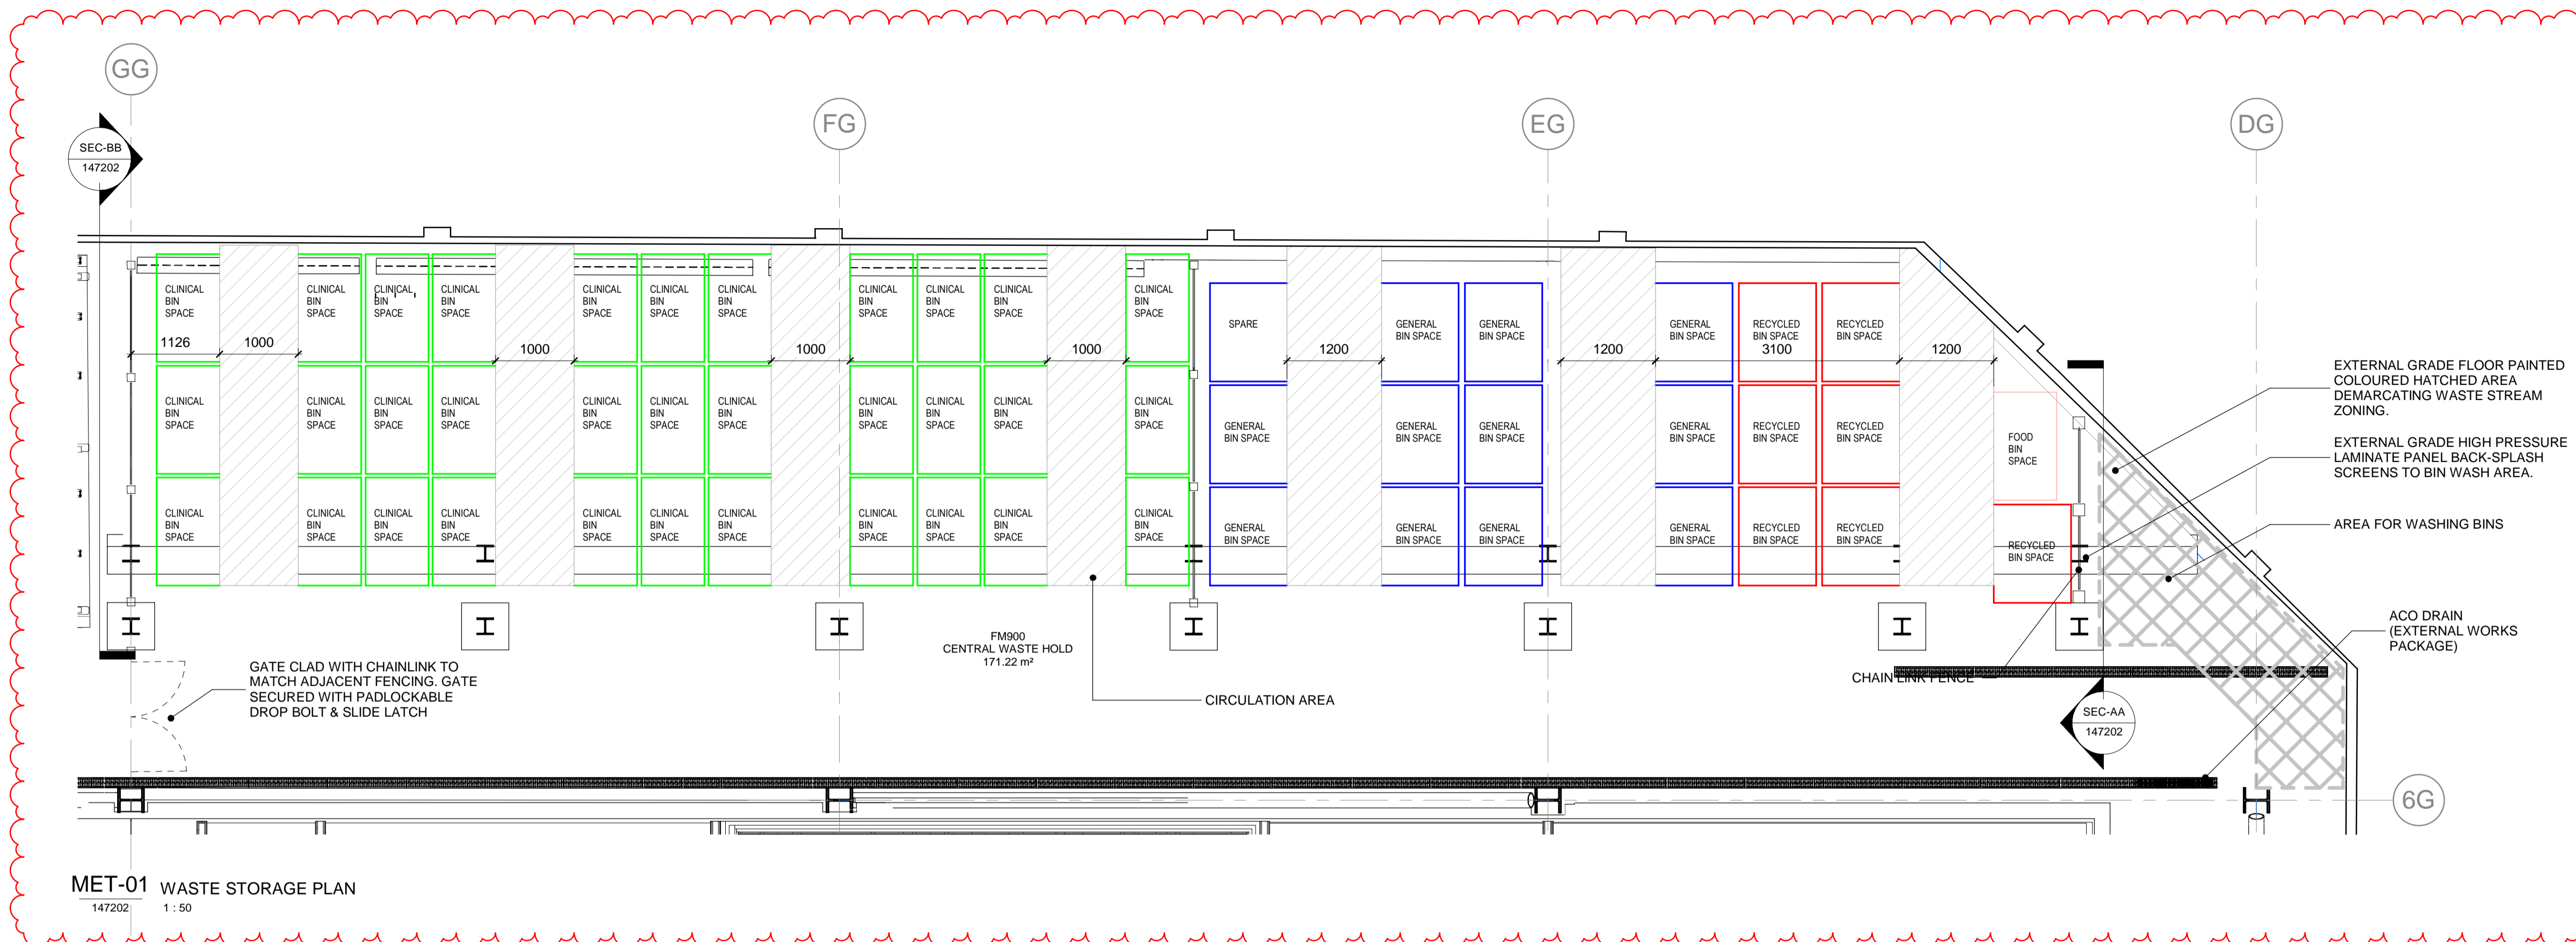


MET-01 WASTE STORAGE PLAN
147202 1:50


Rev. E
BIN STORE LAYOUT UPDATED TO
SUIT GA PLANS

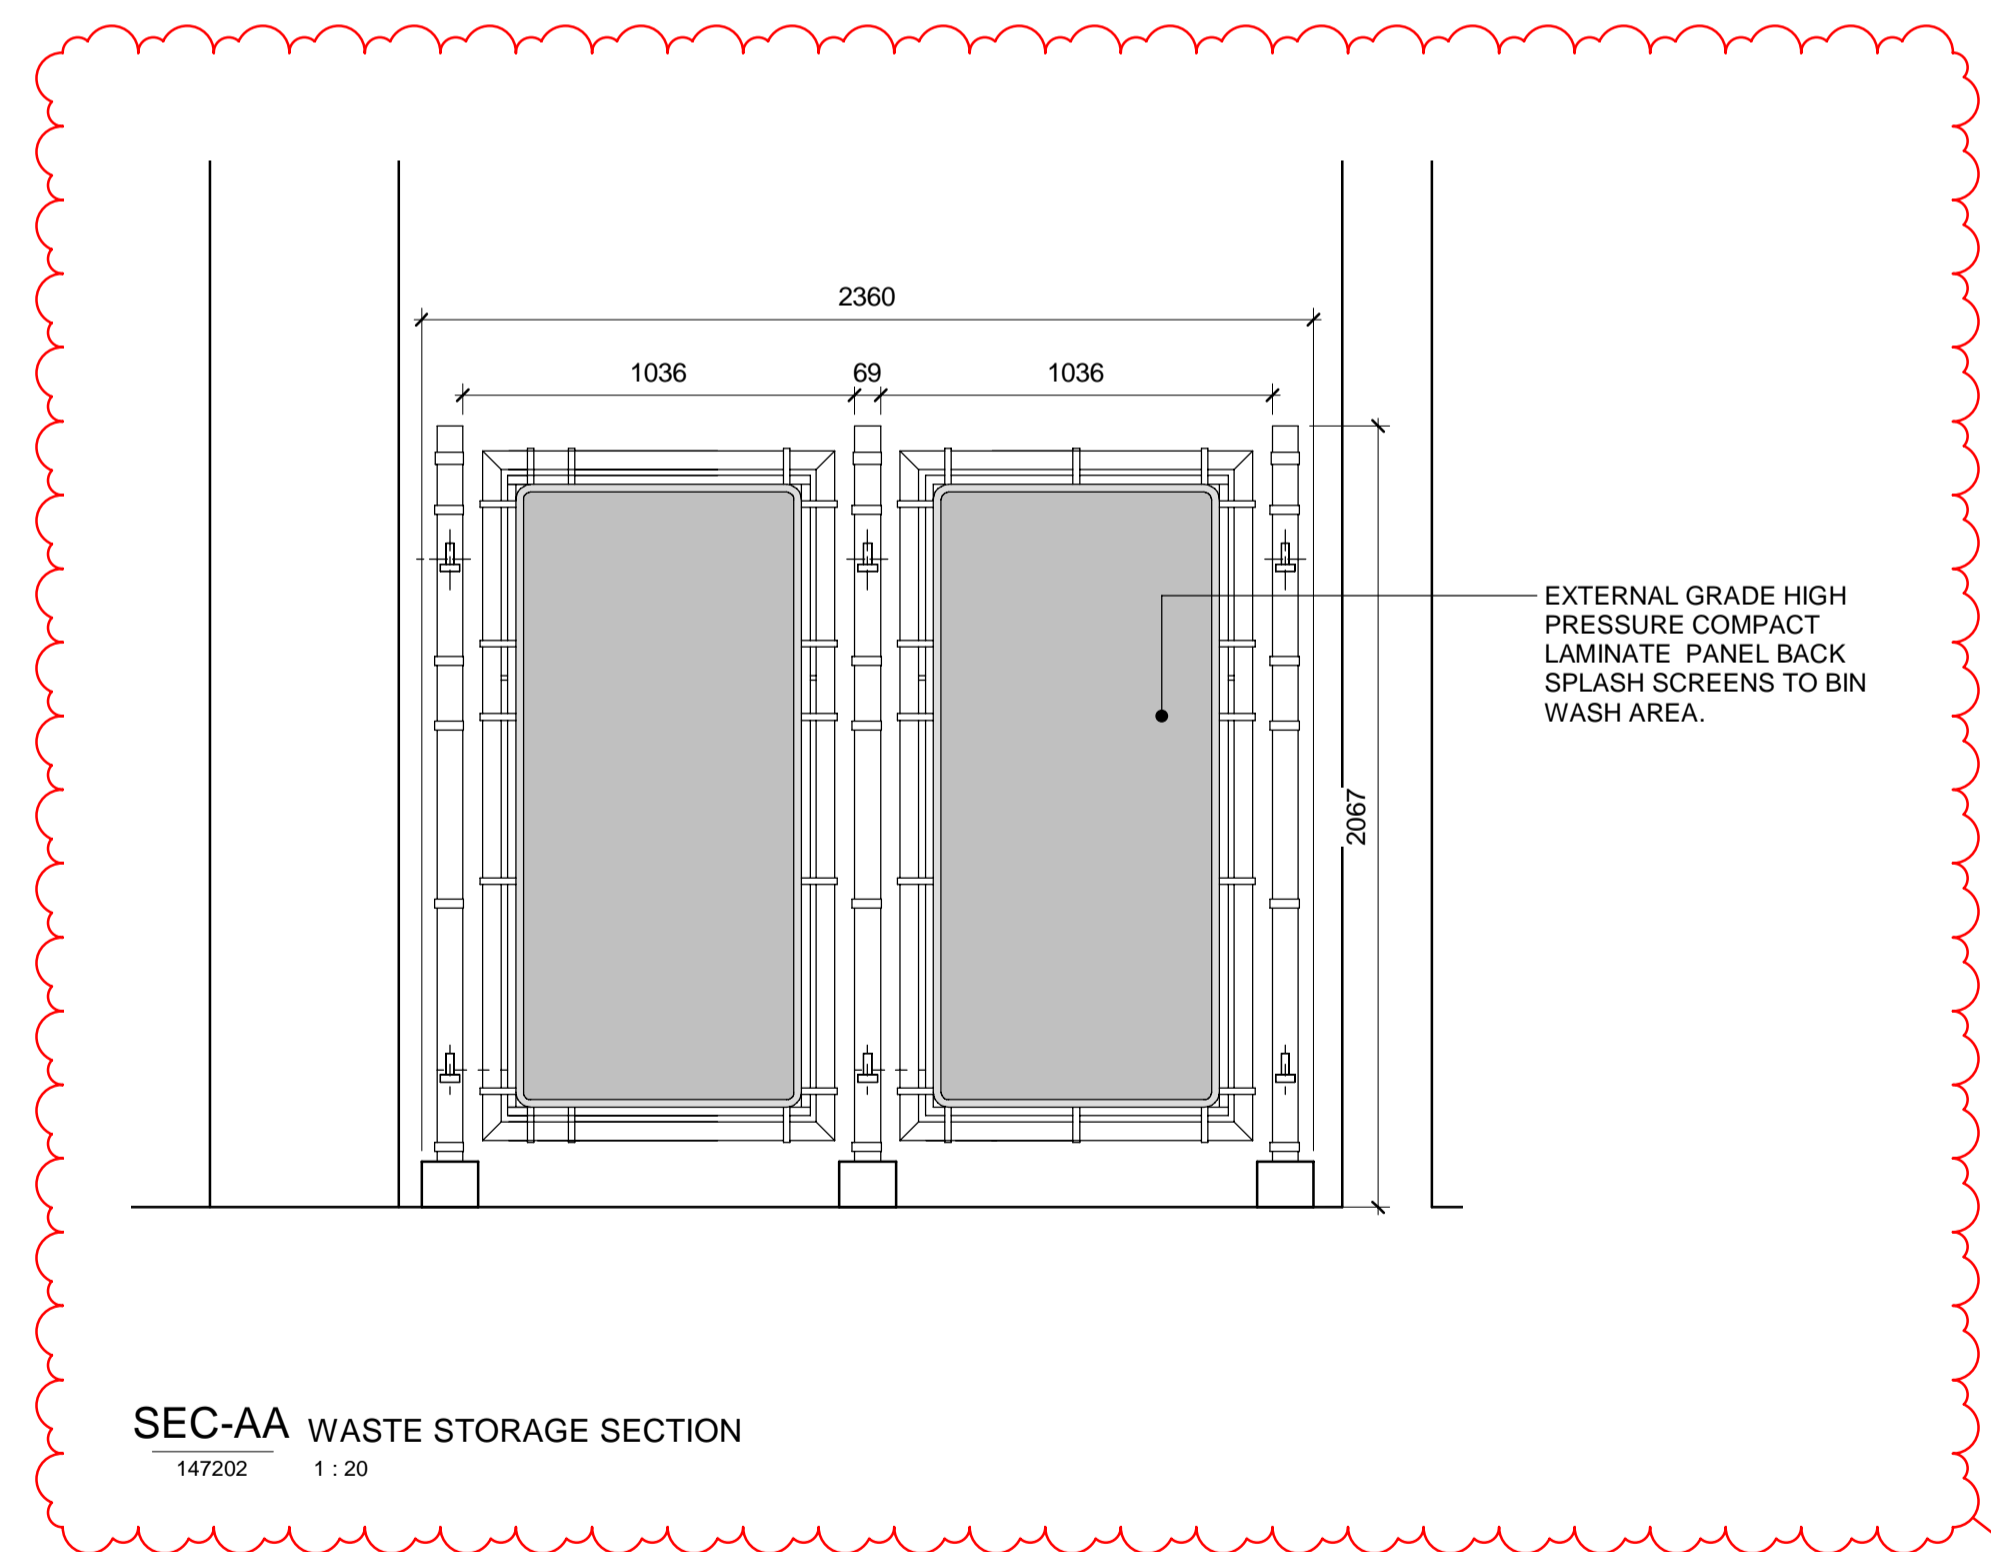


SEC-AA WASTE STORAGE SECTION
147202 1:20

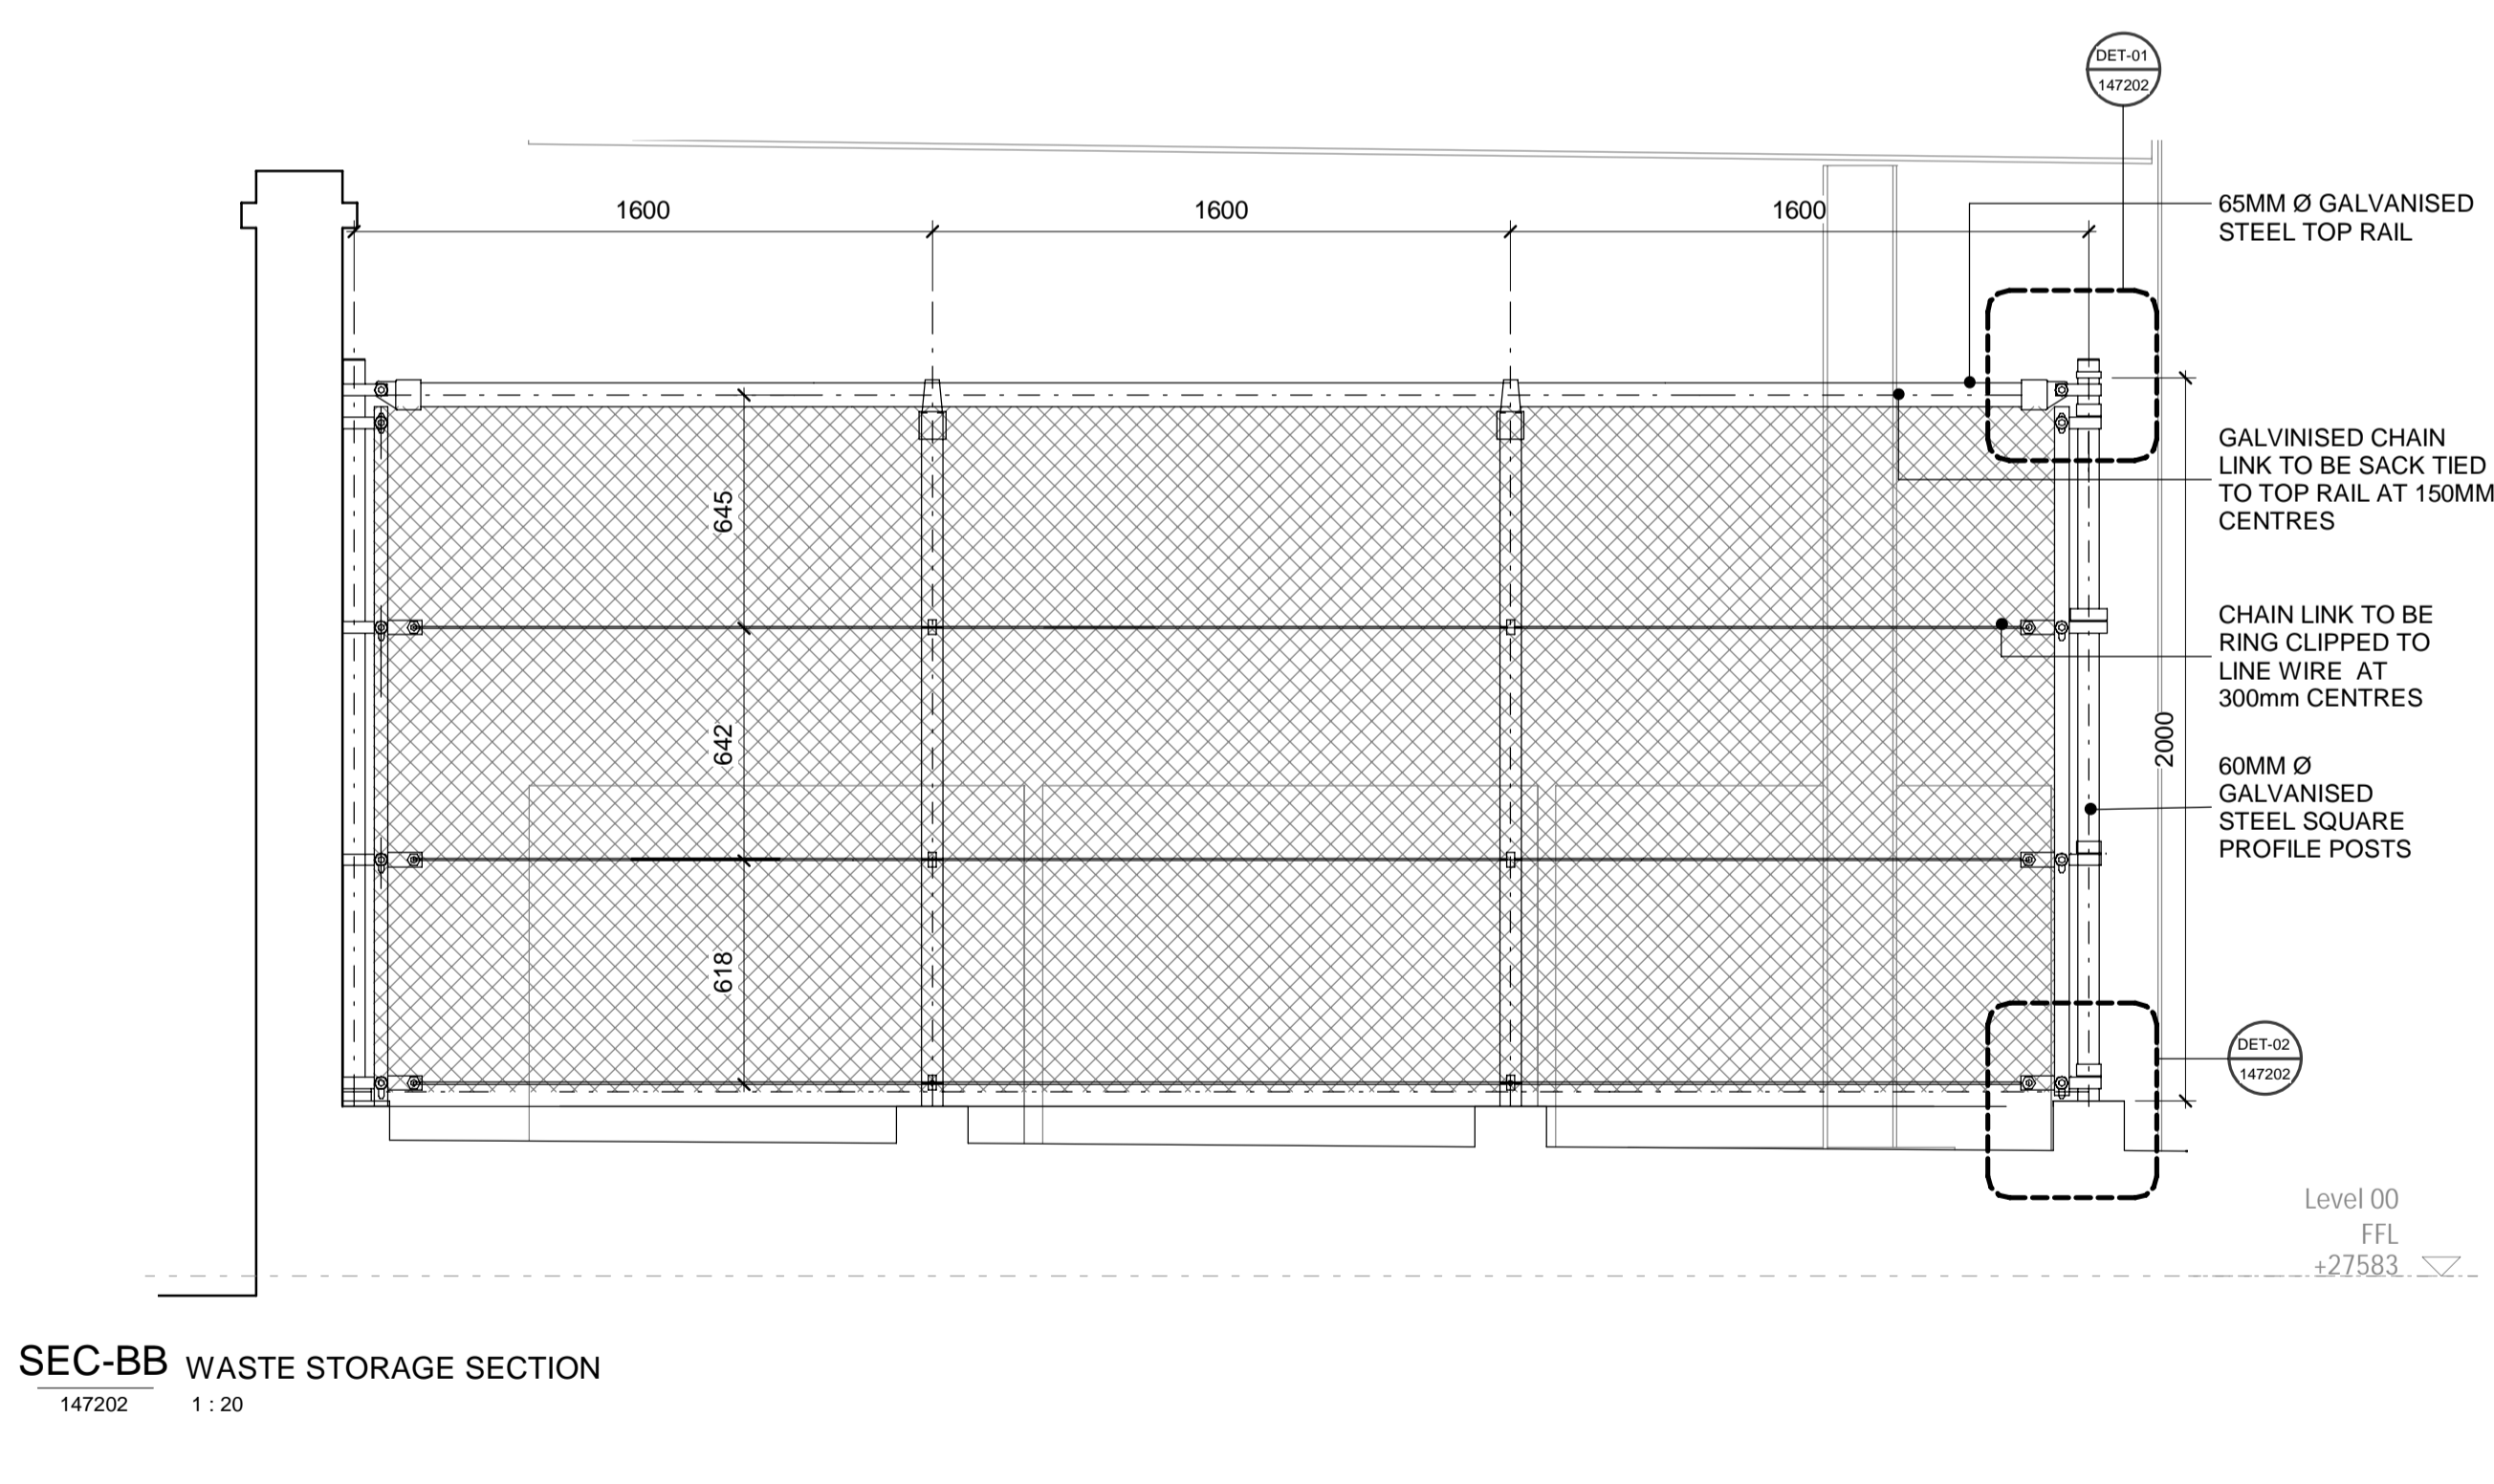

SEC-BB WASTE STORAGE SECTION
147202 1:20

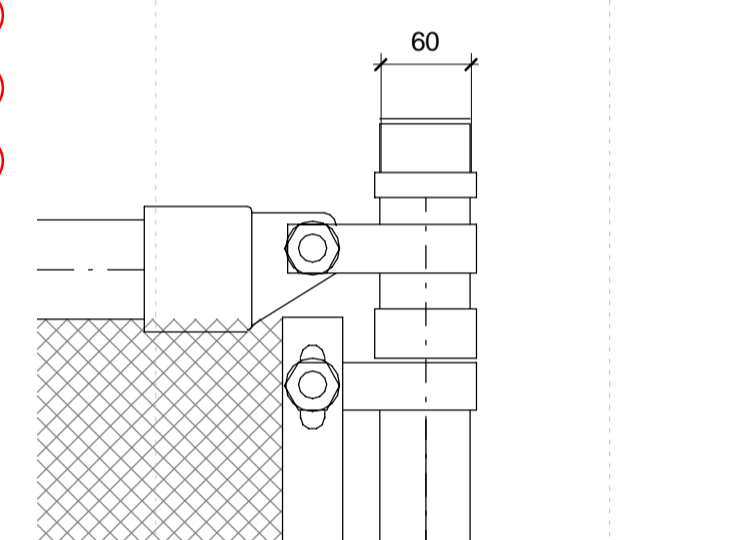


DET-01 WASTE STORAGE TOP RAIL DETAIL
147202 1:5

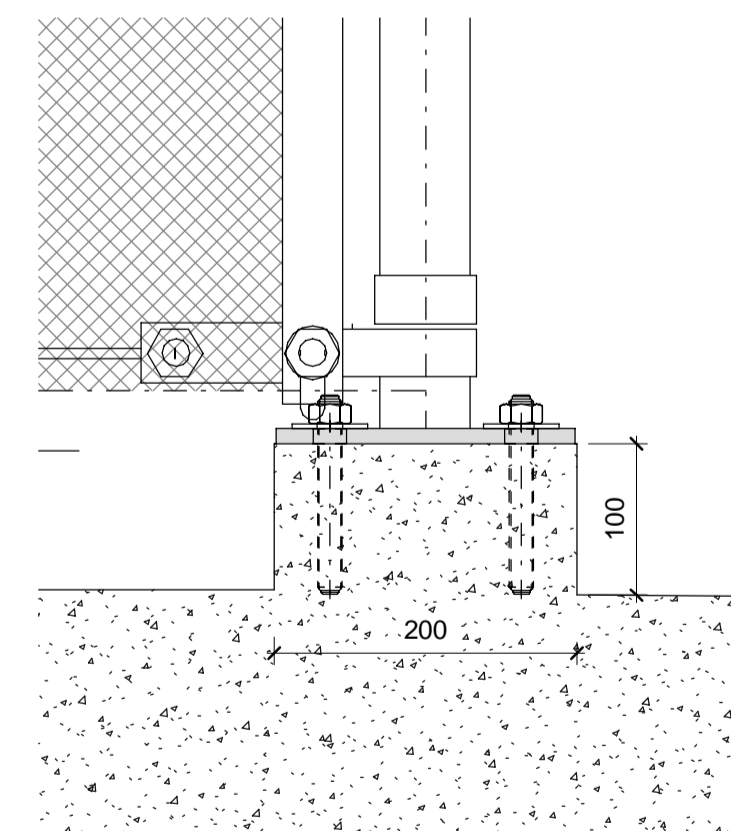

DET-02 WASTE STORAGE FOOTING DETAIL
147202 1:5

Rev. E
BIN STORE LAYOUT UPDATED TO
SUIT GA PLANS

**LOCATION OF DISPOSAL HOLDS PER FLOOR
TO SUPPORT PLANNING CONDITION 8 DISCHARGE**
STW - 12/11/2018

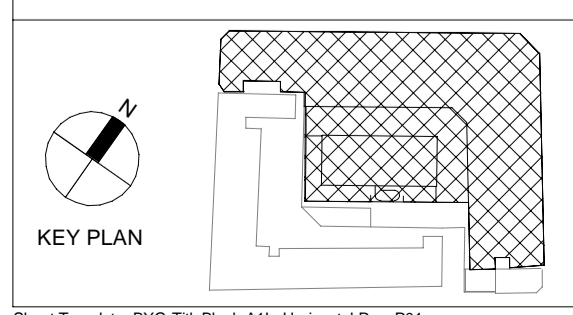

Sheet Template: BYG-TitleBlock-ATL_Horizontal Rev. P01

LINKED MODEL SCHEDULE

REVISION	DATE	DESCRIPTION	ID	CHK	APP
F	2018.05.03	MET / Stage 4 / S4 - Issued for Stage Approval	CR	KK	KB
E	2018.04.13	STAGE 4 - MET/S3 ISSUED FOR REVIEW AND COMMENTS	CR	KRW	KB
E1	2018.03.16	STAGE 4 - ISSUE FOR INFORMATION	AO	KRW	KB
D	2017.01.12	MET Issued for Procurement - 100% Stage E Issue	ID	KRW	KB
C	2016.09.05	S1 - Issued For Coordination / 90% review / Includes BYUK Comments	RM	KRW	KB
B	2016.08.26	S1 - Issued For Coordination / 90% review	MDM	KRW	KB
A	12.04.16	Issued for 50% Review	ID	KRW	KB

ORIGINATOR	SCALE	FIRST ISSUE DATE	PROPOSED STATUS
University College London Hospitals NHS Foundation Trust	As indicated	14/03/2016	S4 - For Stage Approval

Scott Tallon Walker Architects

Main Contractor - Bouygues UK
Beckett House
1 Lambeth Palace Rd
Lambeth, London SE1 7EU
Tel: 020 7401 0020

BM FILE NAME - REVISION
P4PBT-STW-AAB-SL-M3-A31-100051

DRAWING TITLE: **Proton Beam Therapy - Phase 4
Metalworks - Binstore**

PROJECT	ISSUER	AREA	LEVEL	TYPE	TRADE	SEQUENCE	REVISION
P4PBT	STW	ALL	SL	DET	A31	147202	F

LVL1, CORE1: DISPOSAL HOLD FM113, 9.9sqm
 2 x BIN038, 1100LTR WHEELIE BIN (GENERAL & RECYCLE WASTE), H=1470mm, W=1370mm, D=1115mm
 2 x BIN037, 770LTR WHEELIE BIN (OFFENSIVE & INFECTIOUS CLINICAL WASTE), H=1360mm, W=1360mm, D=800mm
 1 x RAC908, METAL LINEN CAGE ON CASTORS, H=1495mm, W=1000mm, D=500mm



Ward - 30 Beds
 10 - Critical Care (2 HEPA; 8 neutral pressure lobbied rooms)
 20 - Short Stay Ward


1 111081-First Floor Level
 111081 1: 200

TOTAL NUMBER OF WASTE CONTAINERS / DIRTY LINEN CAGES AT LVL1:
 4 x BIN038, 1100LTR WHEELIE BIN (GENERAL & RECYCLE WASTE)
 4 x BIN037, 770LTR WHEELIE BIN (CLINICAL WASTE (OFFENSIVE & INFECTIOUS CLINICAL WASTE))
 2 x RAC908, METAL LINEN CAGE ON CASTORS

LVL1, CORE4: DISPOSAL HOLD FM116, 14.1sqm
 2 x BIN038, 1100LTR WHEELIE BIN (GENERAL & RECYCLE WASTE), H=1470mm, W=1370mm, D=1115mm
 2 x BIN037, 770LTR WHEELIE BIN (OFFENSIVE & INFECTIOUS CLINICAL WASTE), H=1360mm, W=1360mm, D=800mm
 1 x RAC908, METAL LINEN CAGE ON CASTORS, H=1495mm, W=1000mm, D=500mm

LOCATION OF DISPOSAL HOLDS PER FLOOR TO SUPPORT PLANNING CONDITION 8 DISCHARGE
 STW - 12/11/2018

The position in relation to ownership of land in public pavement areas as defined by e.g pavement lights & vaults TBC by Capsticks
 Space allowance for IPS units to be reviewed with HAH

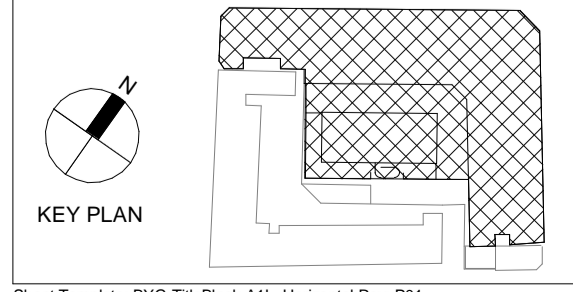

LINKED MODEL SCHEDULE

RVT Link File Name	Revision
P4PBT-CRE-CBG-SL-M3-A31-203006	
P4PBT-CRE-SAB-SL-M3-A21-213002	
P4PBT-CRE-SBG-SL-M3-A21-213001	
P4PBT-CRE-VE-SL-M3-A21-223000	
P4PBT-BS-ALL-SL-M3-A31-500000	P11

REVISION	DATE	DESCRIPTION	DRW	CHK	APP
I	2018.06.27	GEN SET OF DRAWINGS/STAGE 4/S3 Issue for Review and Comment	RV	PG	KB
I2	2018.03.27	GEN SET OF DRAWINGS/STAGE F/S2 FOR INFORMATION	AO	PS	KB
I1	2017.09.07	GEN SET OF DRAWINGS/STAGE F/S2 FOR INFORMATION	AO	KK	KB
H	2017.03.03	GEN Set of Drawings / Issued For Approval	MDM	PG	KB
G	2017.01.27	GEN Set of Drawings / Issued For Approval	MDM	PG	KB
F	2016.10.07	Issued for Acceptance	MDM	PG	KB
E	2016.07.06	Issued for Facade tender	STW		

UNIVERSITY COLLEGE LONDON HOSPITALS **Scott Tallon Walker Architects**

ORIGINATOR: University College London Hospitals NHS Foundation Trust

SCALE @A1: 1 : 200

FIRST ISSUE DATE: 2016.02.16

BM FILE NAME - REVISION: P4PBT-STW-AAB-SL-M3-A31-100051 - P08

PROPOSED STATUS: S3 - Issued for review and comment

DRAWING TITLE: Proton Beam Therapy - Phase 4
 General Arrangement Plans First Floor Level

PROJECT	ISSUER	AREA	LEVEL	TYPE	TRADE	SEQUENCE	REVISION
P4PBT	STW	AAB	01	CA	A31	111081	I

Sheet Template: BYG-TitleBlock-ATL_Horizontal Rev. P01