


FRONT ELEVATION

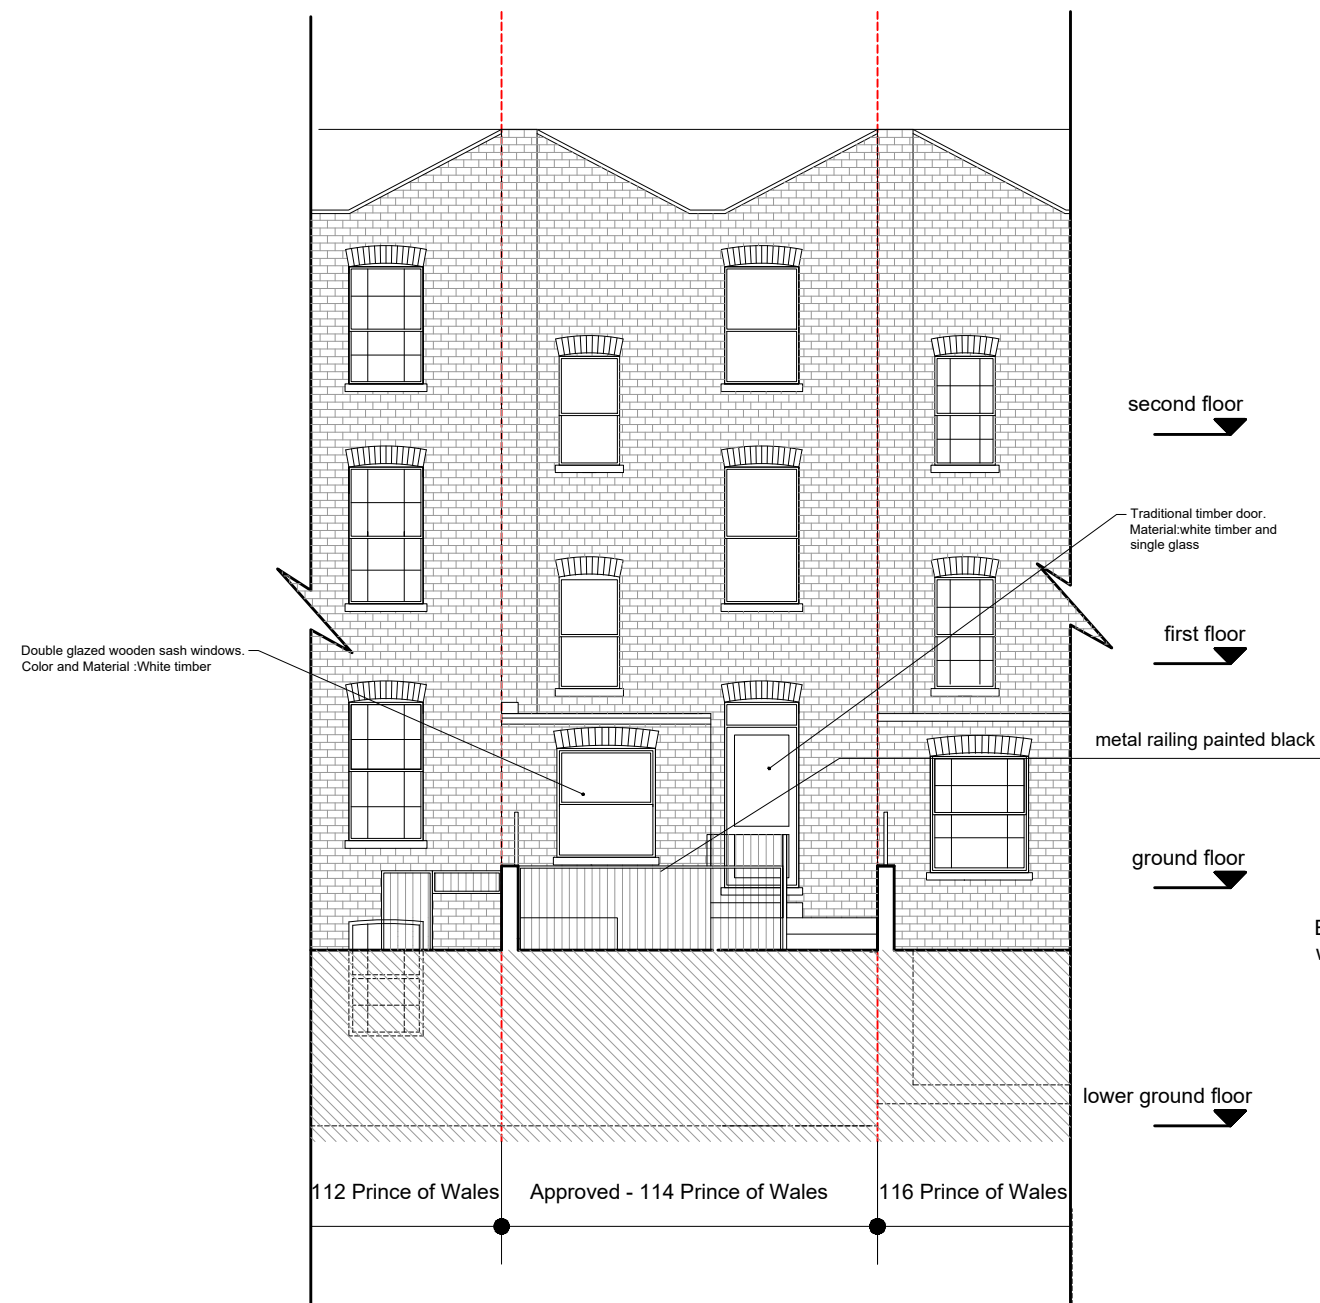

REAR ELEVATION



Example of Traditional Timber patio door



Example of double glazed wooden sash windows.





| | | | | | | | |
|---|---|--|--|------------------|---|-------------|-----------------|
| PROJECT TITLE 114 Prince of Wales | DRAWING TITLE Approved Front and Rear Elevation | | | REVISIONS | | SCALE AT A3 | |
| | CLIENT Lorenzo Calzavara | | | REV: | DESCRIPTION: | BY: | DATE: |
| | DRAWING No PRWLS-E401 | | | | Drawings are as per approved set granted under ref 2015/7293/P | | 1:100 |
| | | | | | | | Oct 2018 |






KEY
1 Entrance
2 Light well


 Property Boundary

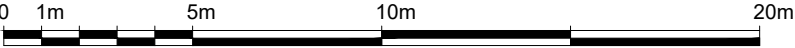
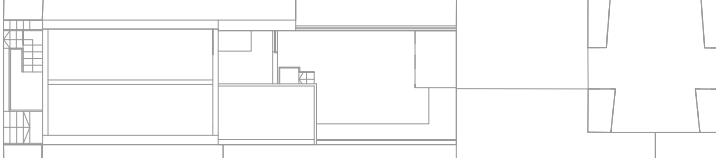
| | | | | | | | | | | |
|---|---|--|--|--|--|--|------------------|---|-------------|--|
|  | PROJECT TITLE 114 Prince of Wales | | DRAWING TITLE Approved Site Plan | | | | REVISIONS | | SCALE AT A3 | |
| | CLIENT Lorenzo Calzavara | | DRAWING No PRWLS-L401 | | | | REV: | DESCRIPTION: | BY: | DATE: |
| | | | | | | | | Drawings are as per approved set granted under ref 2015/7293/P | | |
| | | | | | | | | | | 1:200 DATE: Oct 2018 REV |

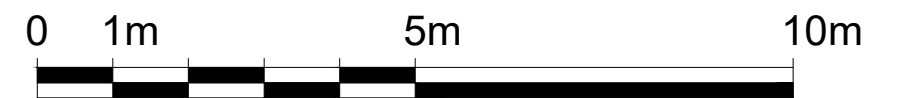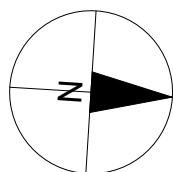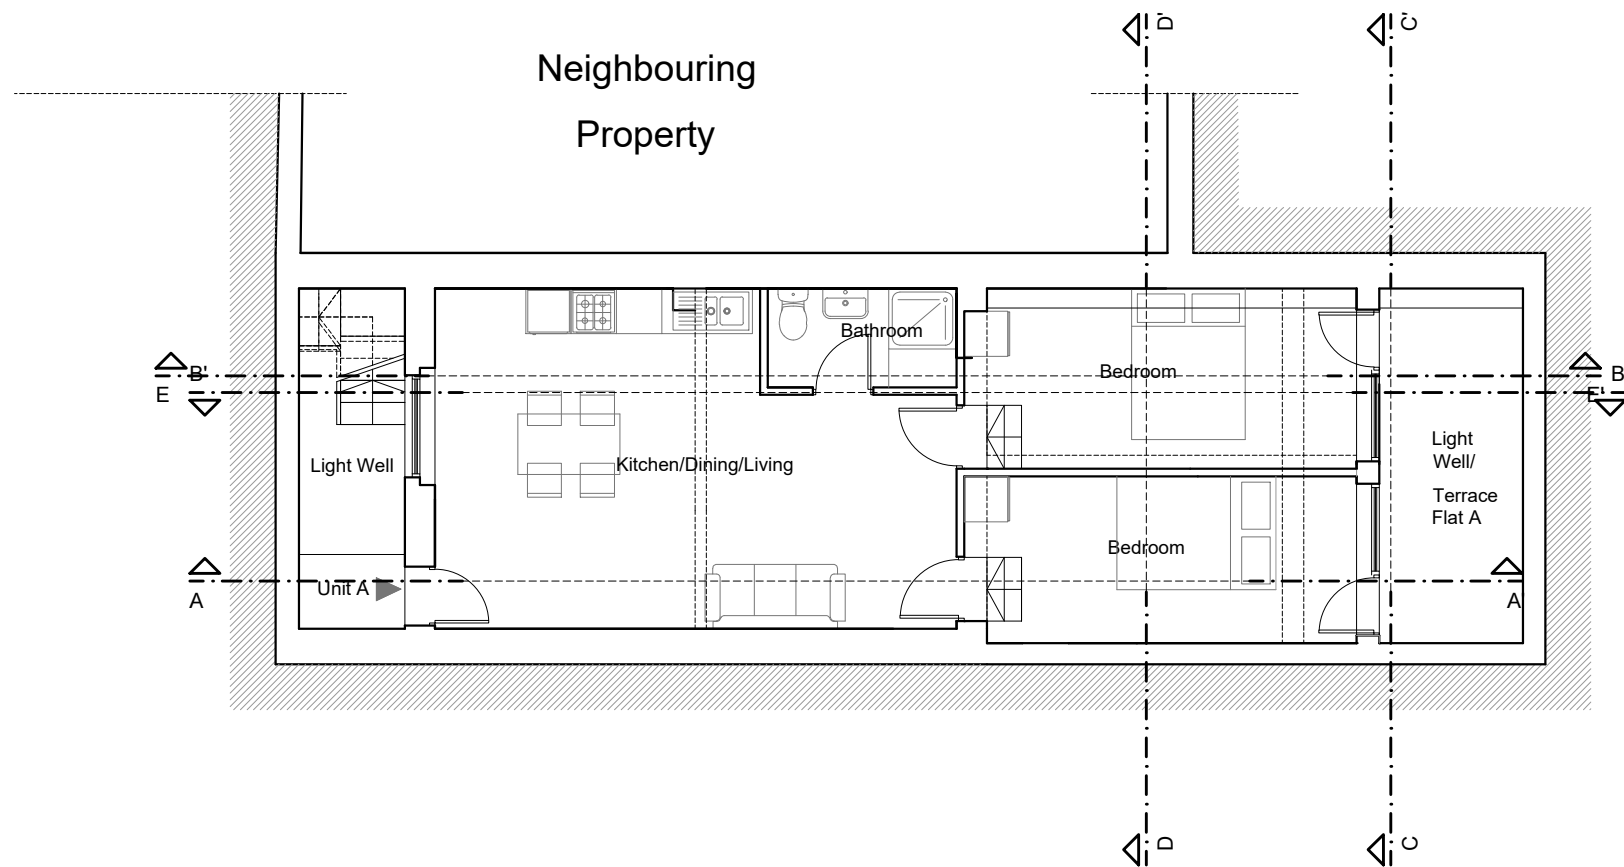

PROJECT TITLE
114 Prince of Wales

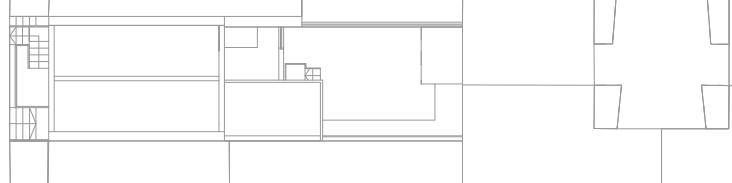

DRAWING TITLE
Approved Lower Ground Floor

CLIENT
Lorenzo Calzavara

DRAWING No
PRWLS-P400

REVISIONS

| REV: | DESCRIPTION: | BY: | DATE: | SCALE AT A3 |
|------|---|-----|-------|--------------------------|
| | Drawings are as per approved set granted under ref 2015/7293/P | | | 1:100 |
| | | | | DATE: Oct 2018 |
| | | | | REV |

PRINCE OF WALES


NEWBURY MEWS

Public
Paving

Neighbouring
Property

Neighbouring
Property

Neighbouring
Property

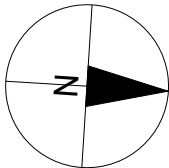

PROJECT TITLE
114 Prince of Wales

DRAWING TITLE
Approved Ground Floor

CLIENT
Lorenzo Calzavara

DRAWING No
PRWLS-P401

REVISIONS

| REV: | DESCRIPTION: | BY: | DATE: |
|------|--|-----|-------|
| | Drawings are as per approved set granted under ref 2015/7293/P | | |


SCALE AT A3

1:100

DATE:
Oct 2018

REV

PRINCE OF WALES

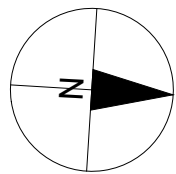

Public
Paving

Neighbouring
Property

Neighbouring
Property

NEWBURY MEWS

Neighbouring
Property

Neighbouring
Property

Terrace, Unit B

Garden Unit B

Void

Kitchen/Dining/Living

Bathroom

Bedroom

Void

Unit C

Unit D

B

B'

E

A

A'

D

C

D

C



PROJECT TITLE
114 Prince of Wales

DRAWING TITLE
Approved First Floor

CLIENT
Lorenzo Calzavara

DRAWING No
PRWLS-P402

REVISIONS

| REV: | DESCRIPTION: | BY: | DATE: |
|------|--|-----|-------|
| | Drawings are as per approved set granted under ref 2015/7293/P | | |


SCALE AT A3

1:100

DATE:
Oct 2018

REV

PRINCE OF WALES

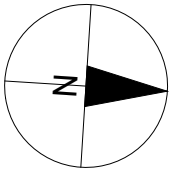

Public
Paving


Neighbouring
Property

Neighbouring
Property

NEWBURY MEWS

Neighbouring
Property

Neighbouring
Property

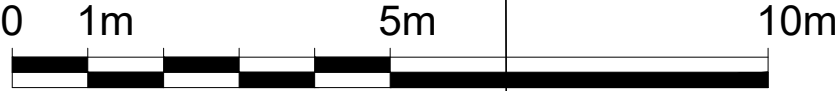

PROJECT TITLE
114 Prince of Wales

DRAWING TITLE
Approved Second Floor

CLIENT
Lorenzo Calzavara

DRAWING No
PRWLS-P403

REVISIONS


| REV: | DESCRIPTION: | BY: | DATE: |
|------|--|-----|-------|
| | Drawings are as per approved set granted under ref 2015/7293/P | | |

SCALE AT A3
1:100

DATE:
Oct 2018

REV

PRINCE OF WALES

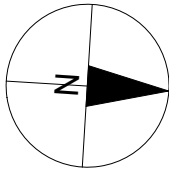

Public
Paving

Neighbouring
Property

Property

NEWBURY MEWS

Ne

E

A

Void

D

U

Terrace Unit B

Void

Garden Unit B

B

A'

D


U

Neighbouring
Property

Neighbouring
Property



PROJECT TITLE
114 Prince of Wales

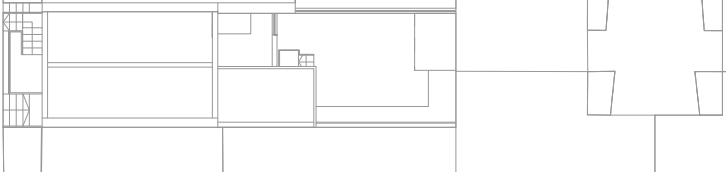

DRAWING TITLE
Approved Roof Plan



CLIENT
Lorenzo Calzavara

DRAWING No
PRWLS-P404


REVISIONS

| REV: | DESCRIPTION: | BY: | DATE: |
|------|--|-----|-------|
| | Drawings are as per approved set granted under ref 2015/7293/P | | |
| | | | |

| |
|----------------------|
| SCALE AT A3 1:100 |
| DATE: Oct 2018 |
| REV |

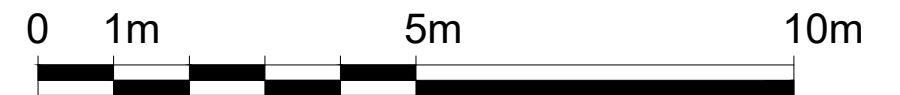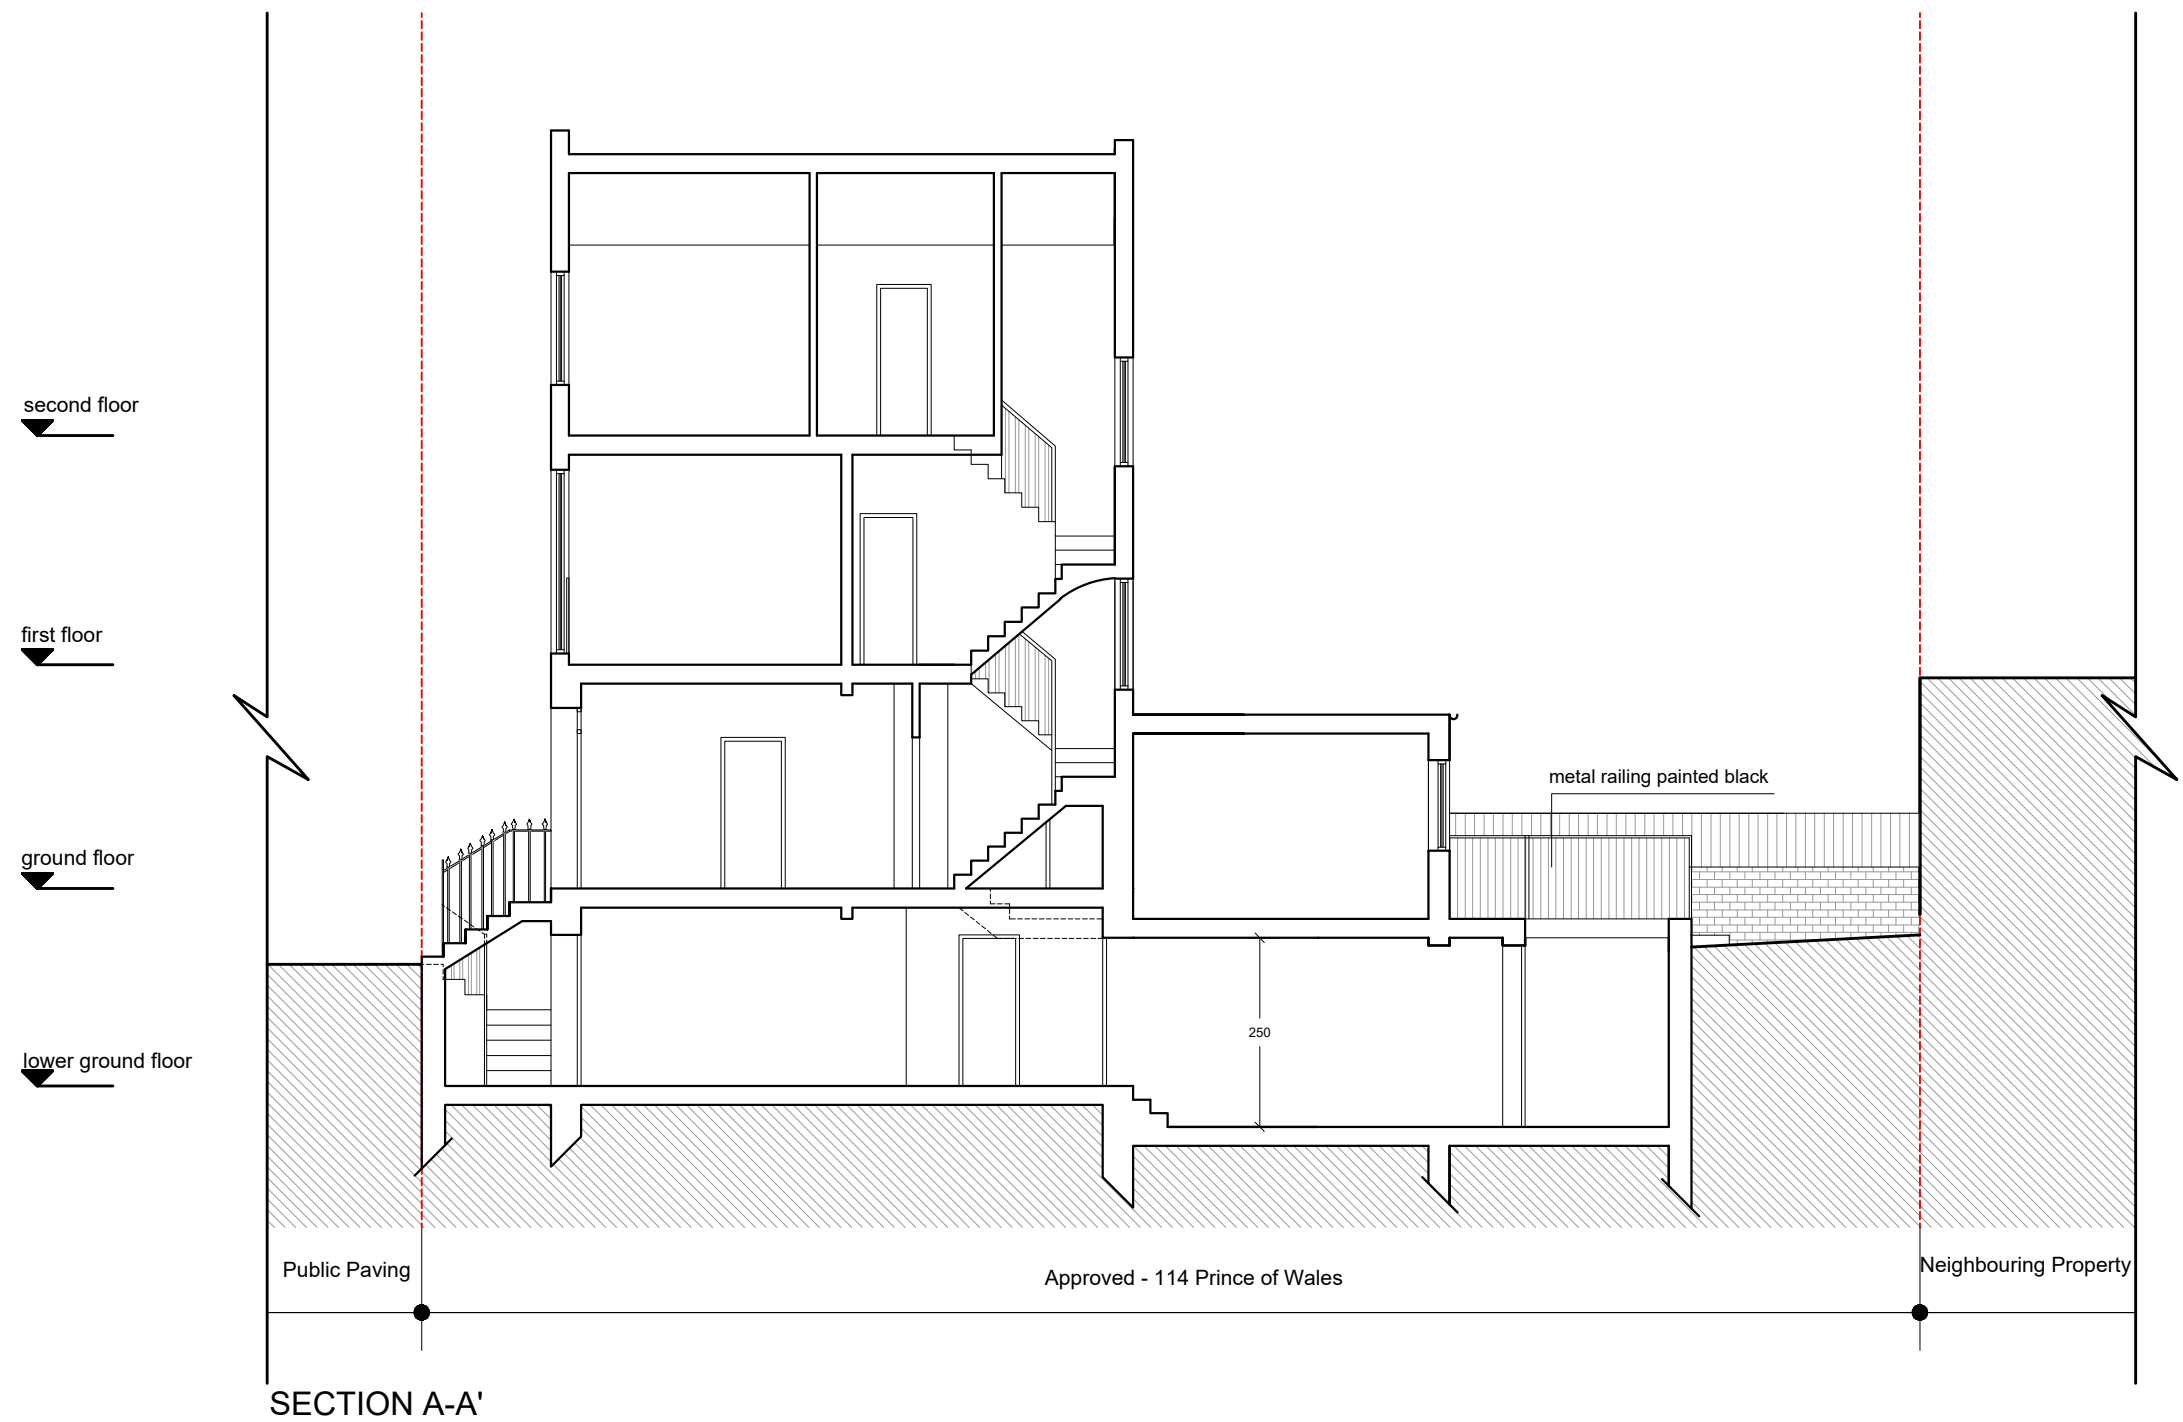

PROJECT TITLE
114 Prince of Wales

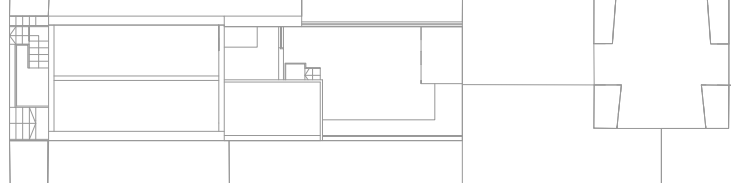


DRAWING TITLE
Approved Section A-A'

CLIENT
Lorenzo Calzavara

DRAWING No
PRWLS-S401

REVISIONS

| REV: | DESCRIPTION: | BY: | DATE: | SCALE AT A3 |
|------|---|-----|-------|--------------------------|
| | Drawings are as per approved set granted under ref 2015/7293/P | | | 1:100 |
| | | | | DATE: <i>Oct 2018</i> |
| | | | | REV |

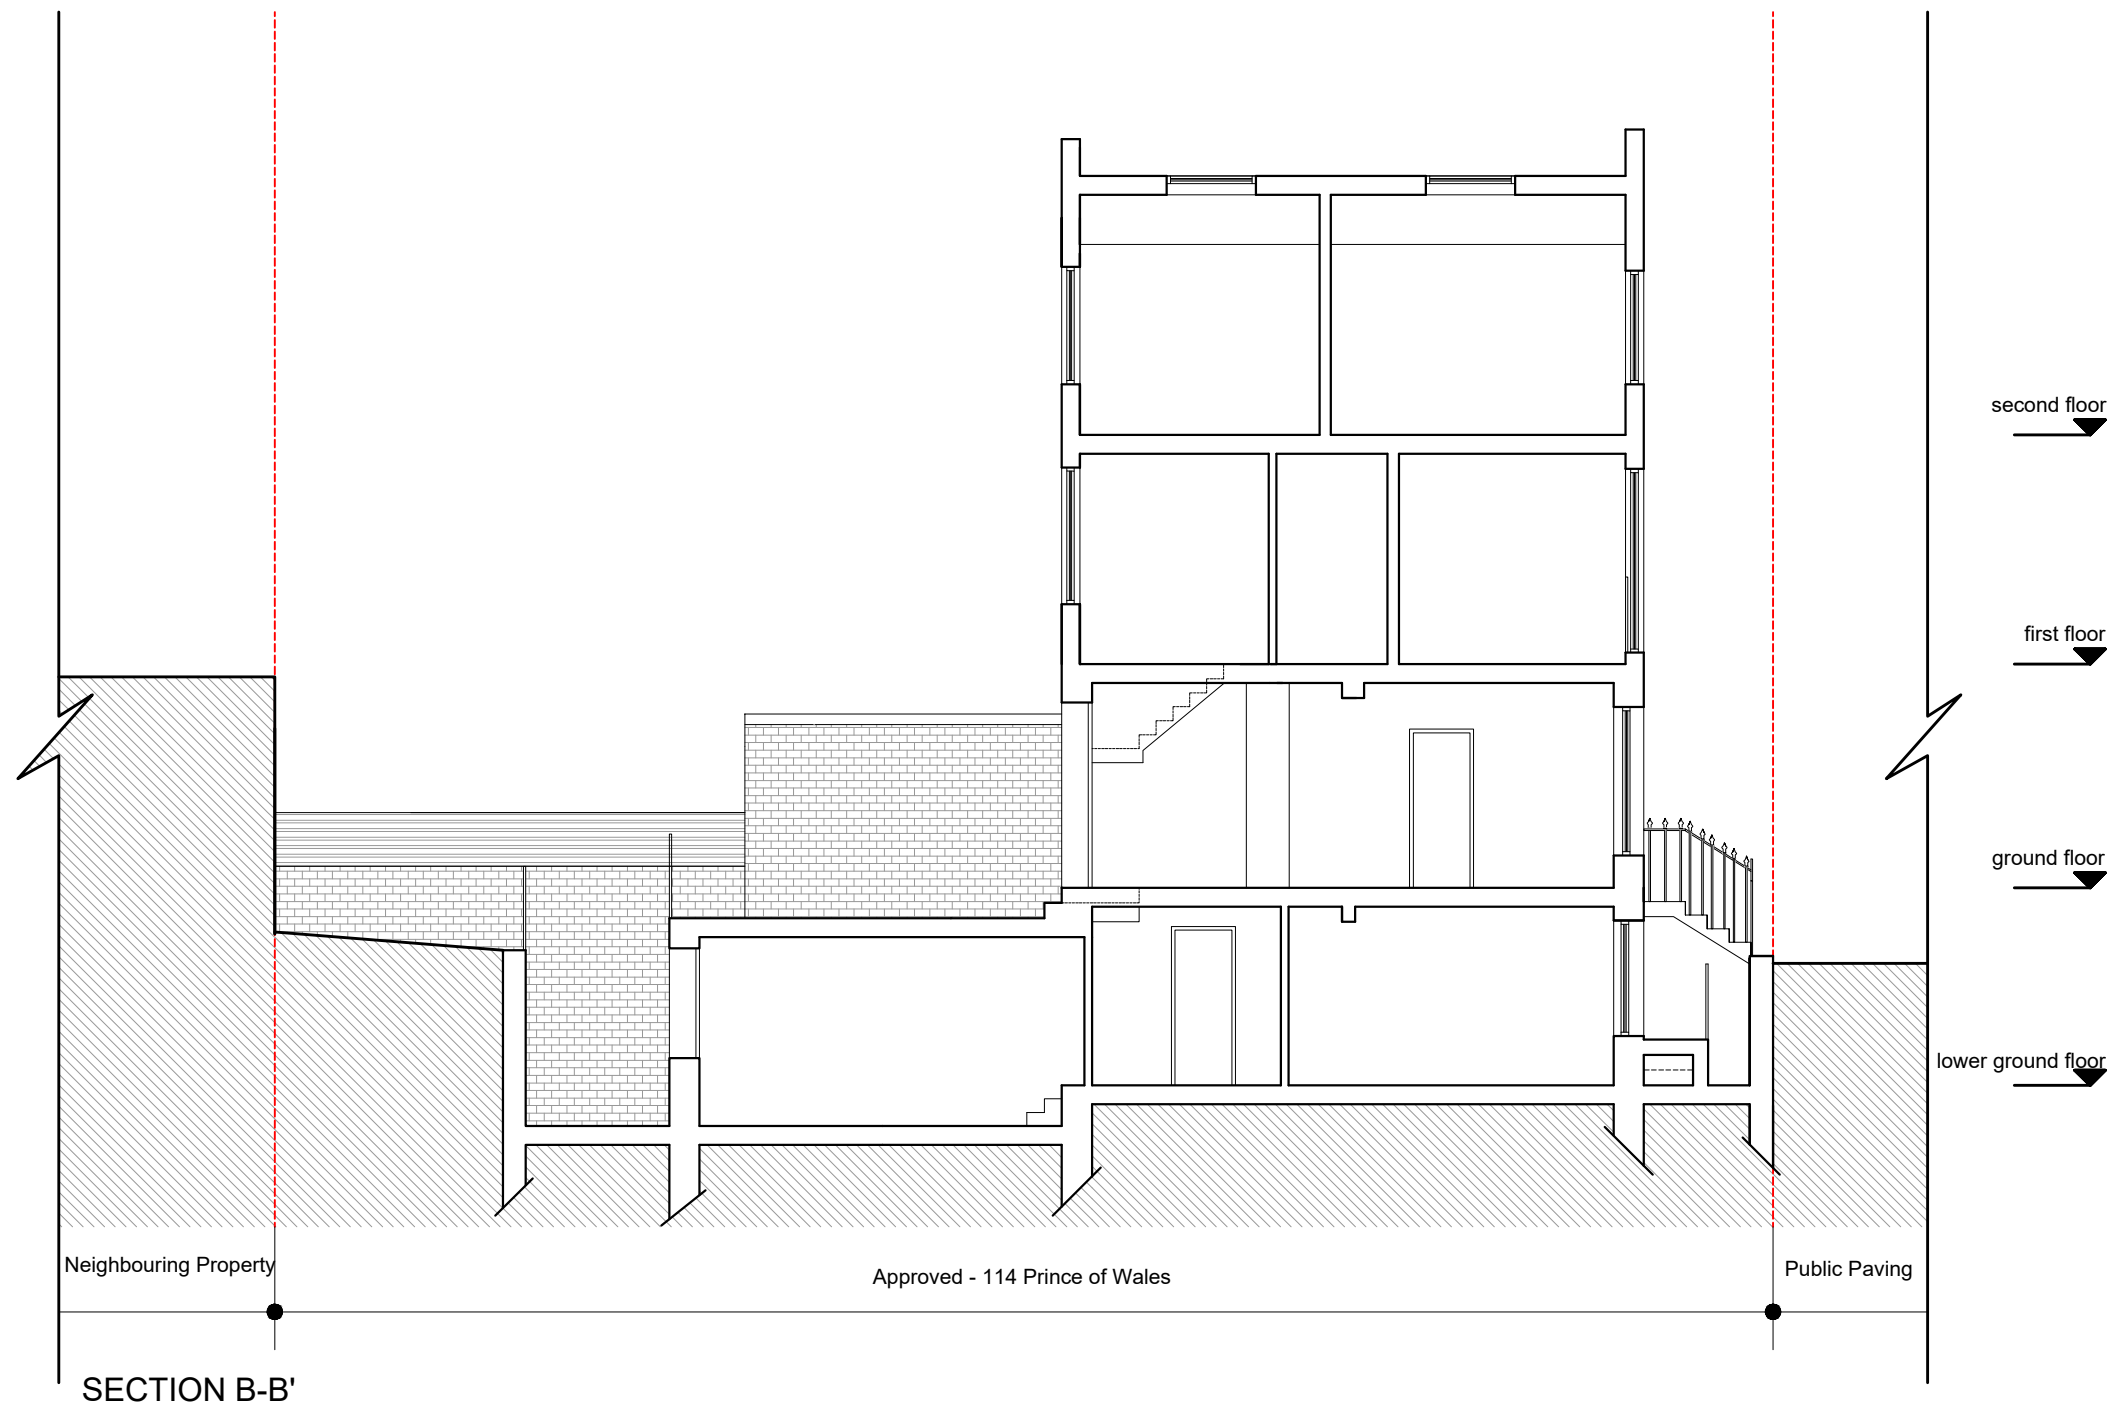

second floor



Example of Traditional Timber patio door

first floor




Example of metal railing painted black

ground floor

lower ground floor



Example of double glazed wooden sash windows.

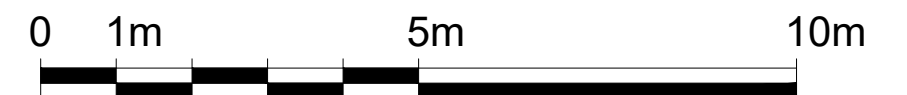

PROJECT TITLE
114 Prince of Wales


DRAWING TITLE
Approved Section B-B'

CLIENT
Lorenzo Calzavara

DRAWING No
PRWLS-S402

REVISIONS

| REV: | DESCRIPTION: | BY: | DATE: | SCALE AT A3 |
|------|---|-----|-------|--------------------------|
| | Drawings are as per approved set granted under ref 2015/7293/P | | | 1:100 |
| | | | | DATE: Oct 2018 |
| | | | | REV |

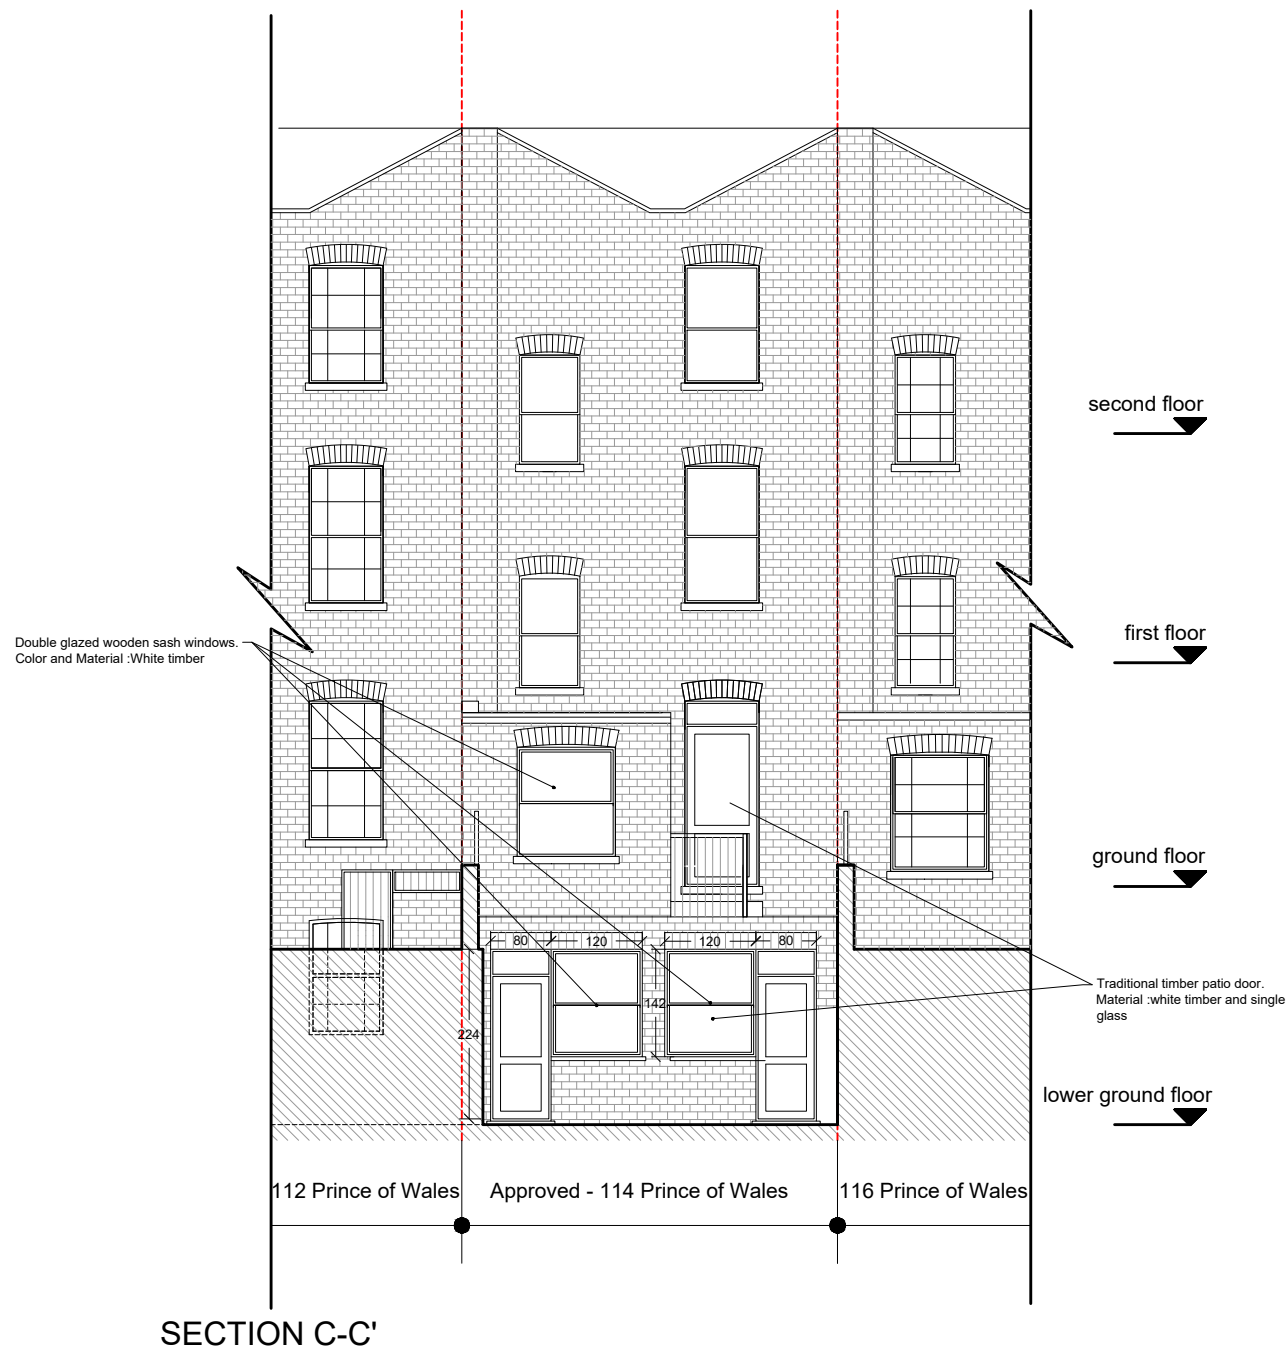

Example of Traditional Timber patio door



Example of metal railing painted black



Example of double glazed wooden sash windows.



PROJECT TITLE
114 Prince of Wales

DRAWING TITLE
Approved Section C-C' and D-D'

CLIENT
Lorenzo Calzavara

DRAWING No
PRWLS-S403

REVISIONS

| REV: | DESCRIPTION: | BY: | DATE: | SCALE AT A3 |
|------|---|-----|-------|--------------------------|
| | Drawings are as per approved set granted under ref 2015/7293/P | | | 1:100 |
| | | | | DATE: Oct 2018 |
| | | | | REV |