


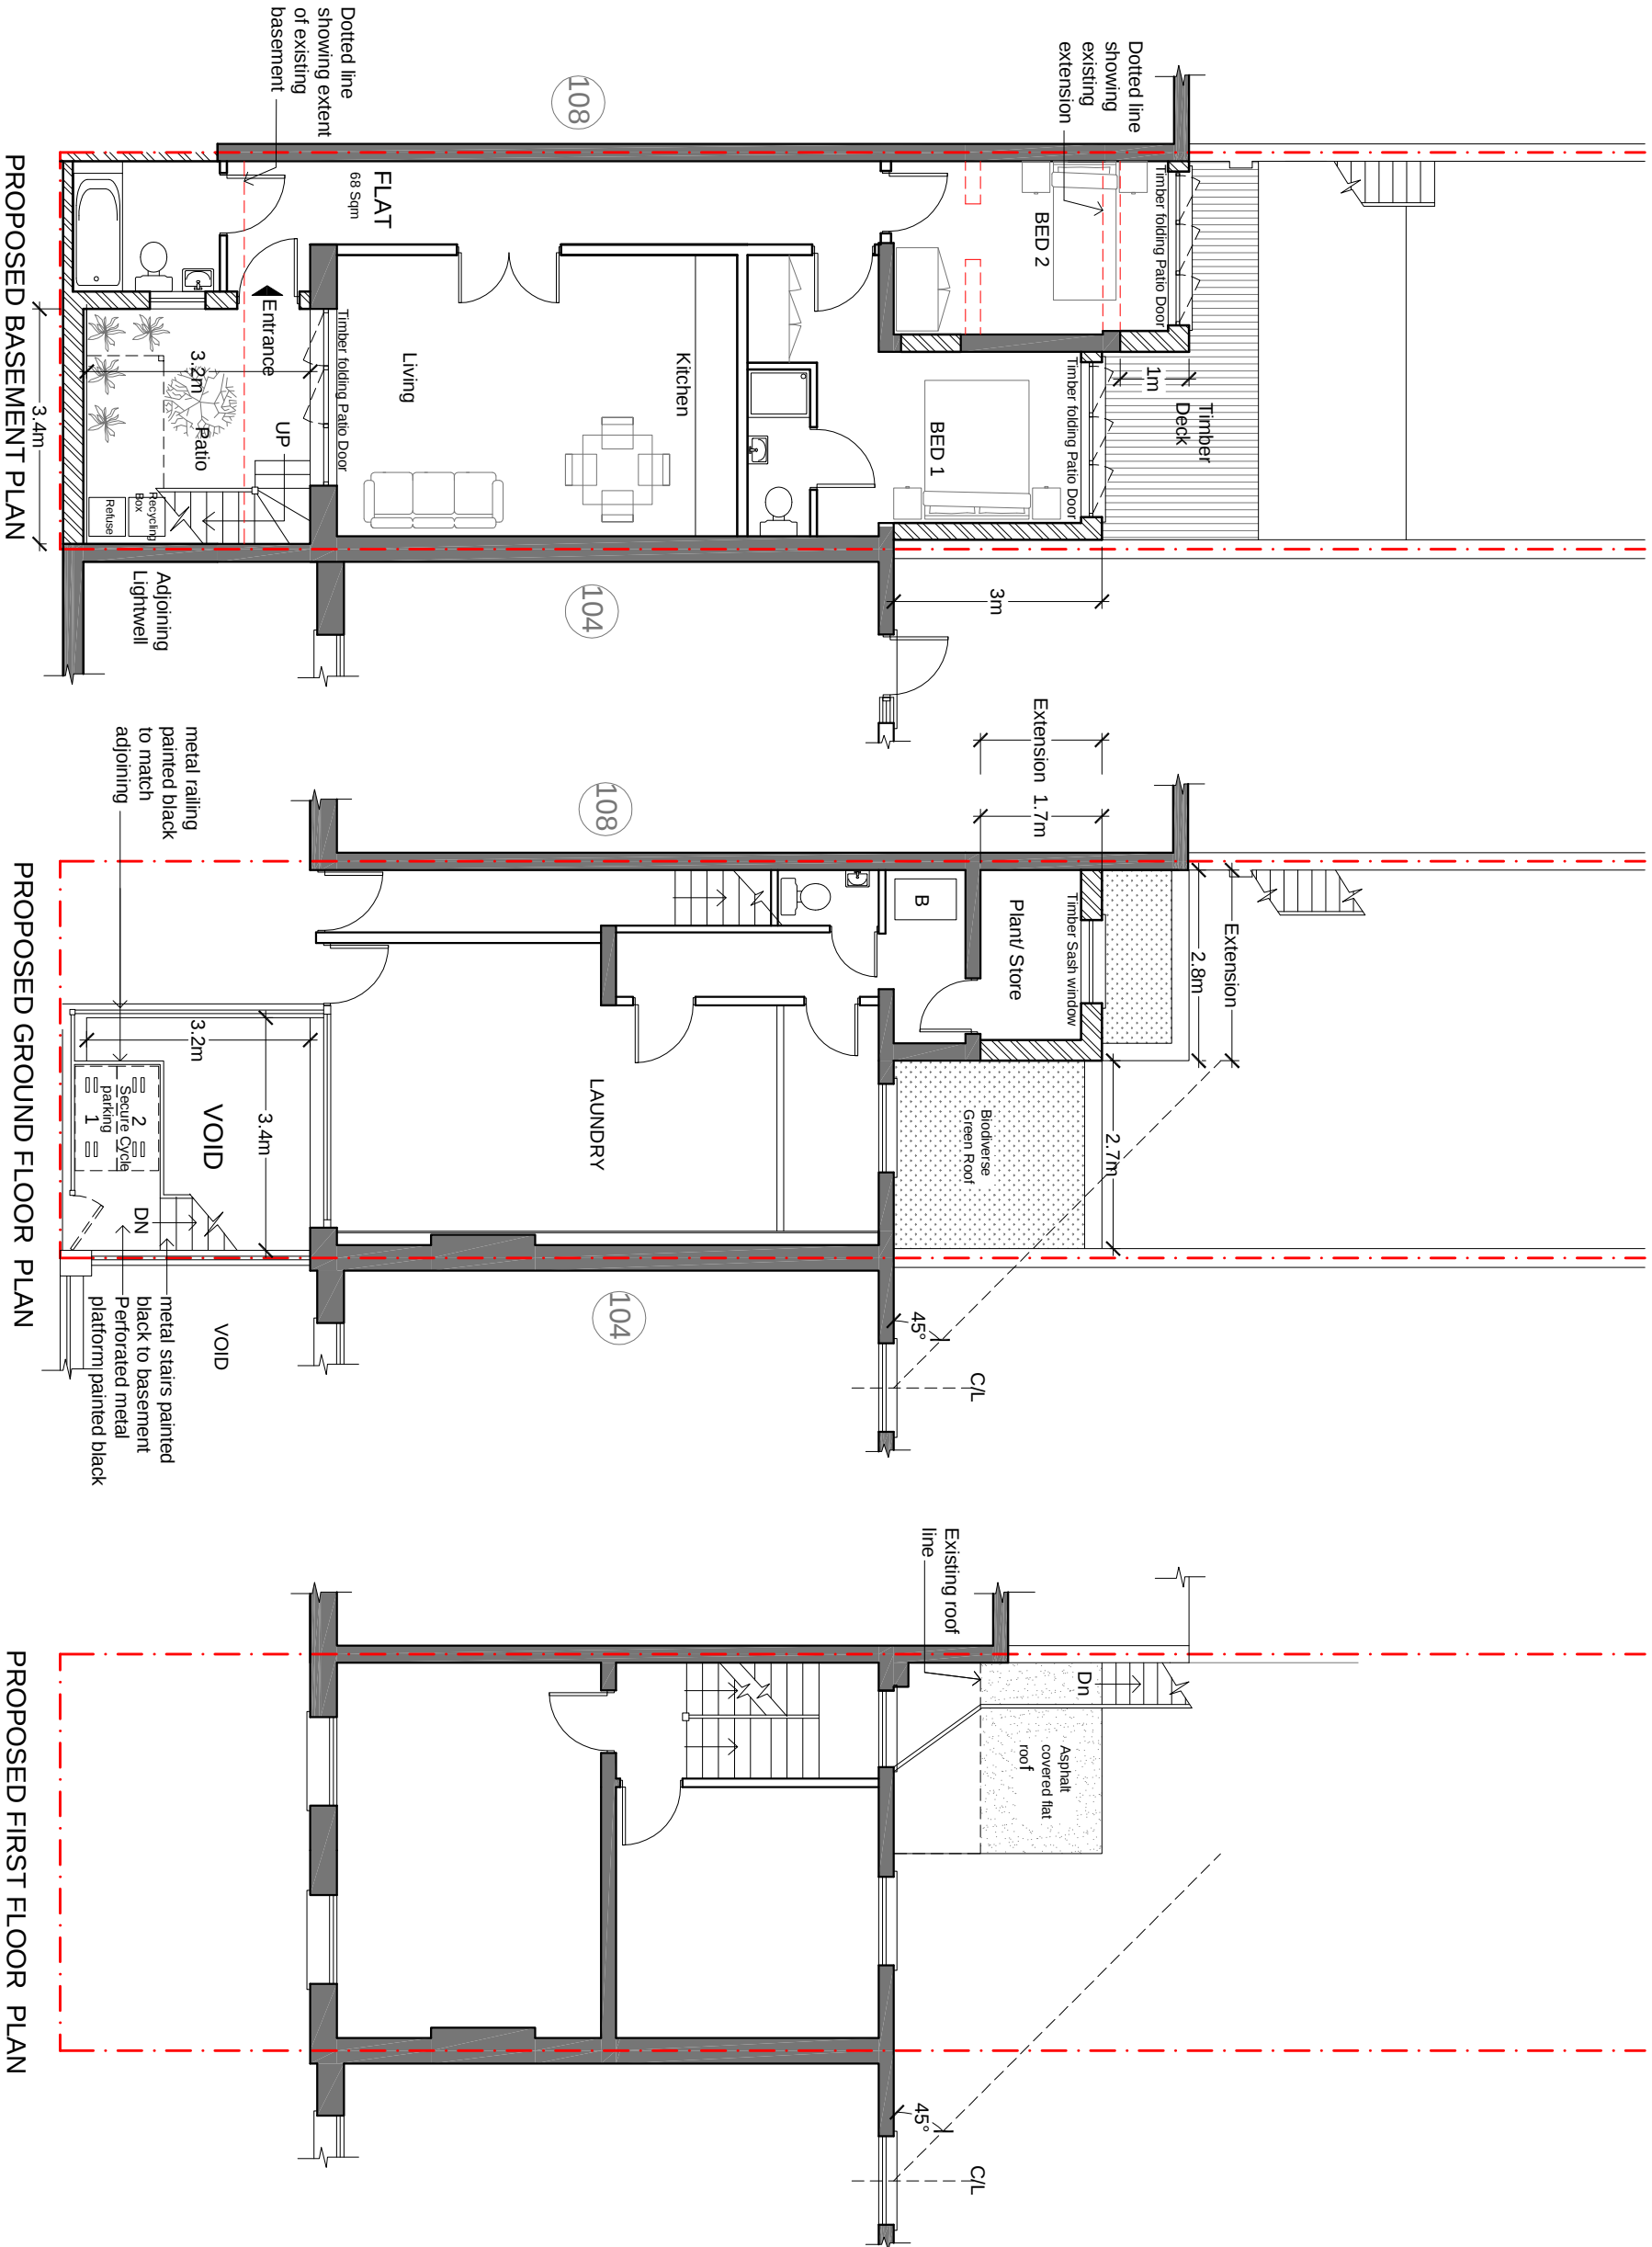

C REVISED ISSUE 25.2.16

| ISSUE | DESCRIPTION           | DATE |
|-------|-----------------------|------|
| 1     | STUDIO 11 DEVELOPMENT |      |

Architectural Consultants  
79 St. Barnabas Road Woodford Green IG8 7BY  
Tel: 07940593742 Fax: 0871 286 4177  
e-mail: studio11development@gmail.com

Project: 106 MALDEN ROAD  
LONDON  
NW5 4DA

Drawing Title:  
APPROVED PROPOSED PLANS

|              |        |                                                          |
|--------------|--------|----------------------------------------------------------|
| Drawn:       | Date:  | Scales:                                                  |
| Z.D.         | AUG 15 | 1: 100 @ A3                                              |
| Plan No.     | Issue: | Status:                                                  |
| 106 (02)- 01 | C      | Preliminary drawing<br>Tender drawing<br>Working drawing |