
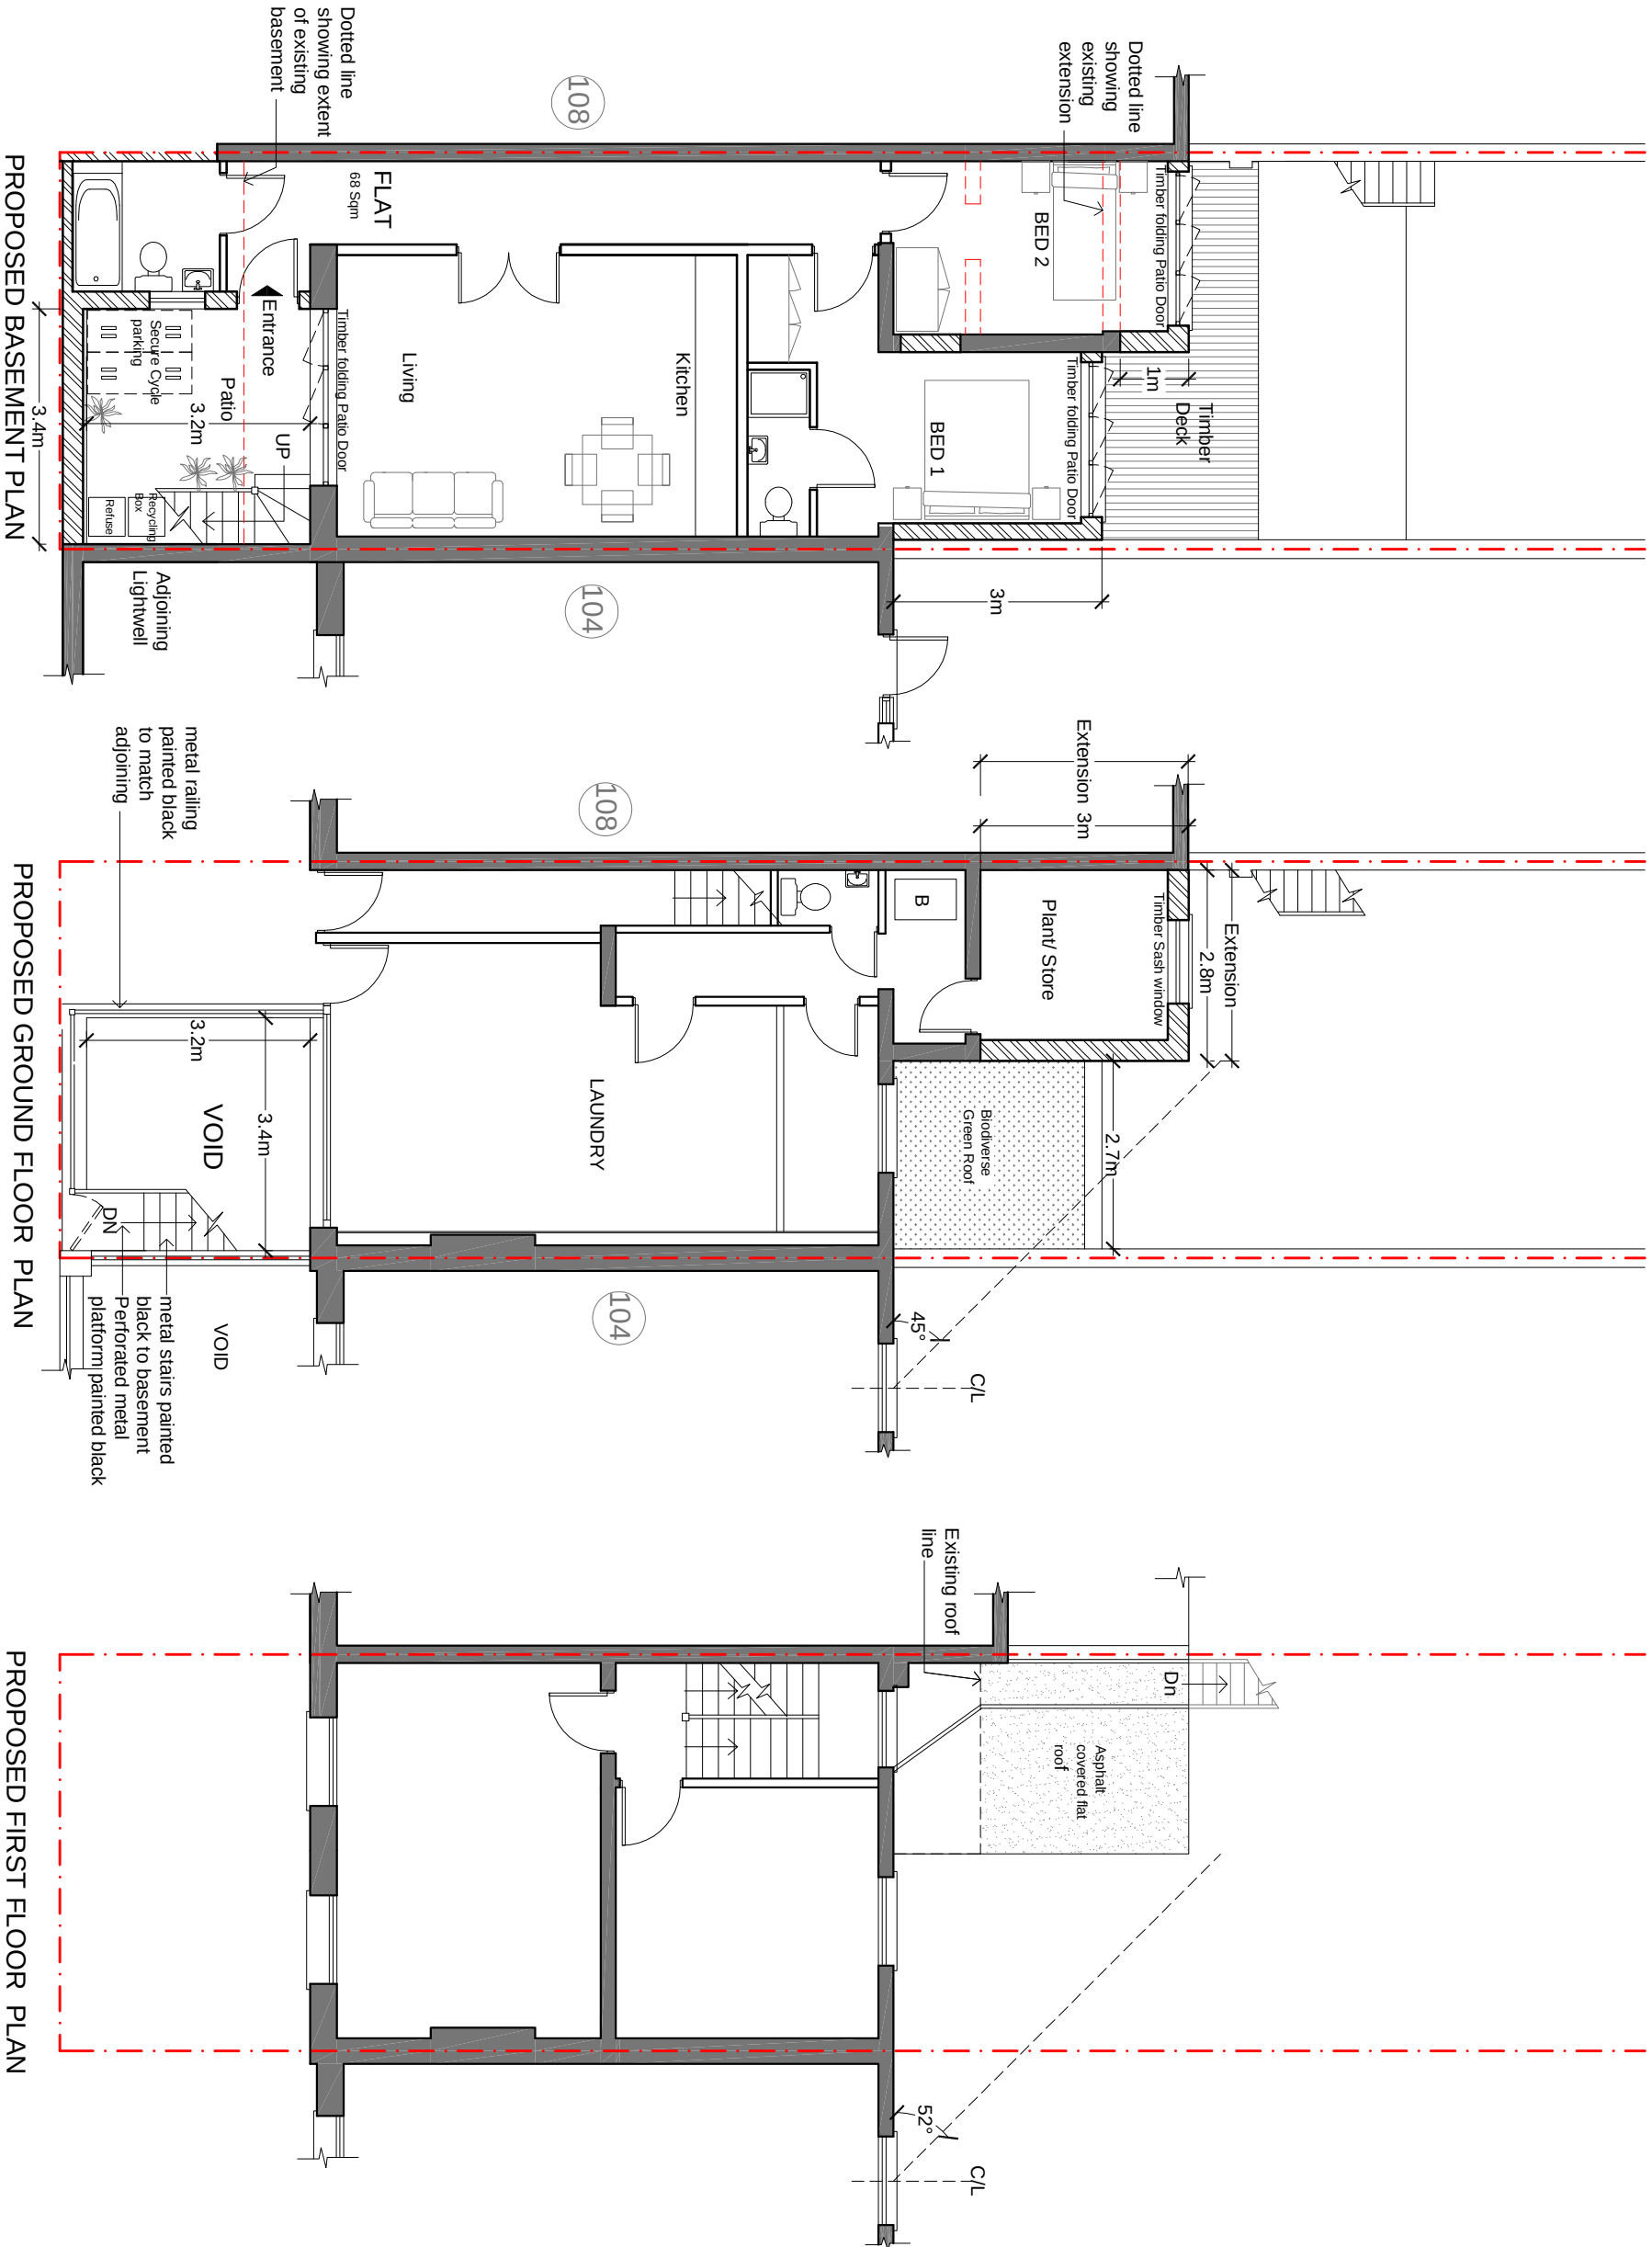


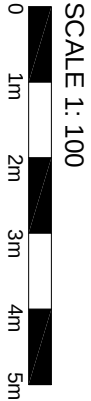

E	REVISED ISSUE	9.11.18
D	REVISED ISSUE	26.2.16

STUDIO 11 DEVELOPMENT

Architectural Consultants

79 St. Barnabas Road Woodford Green IG8 7BY
Tel: 07940593742 Fax: 0871 286 4177
e-mail: studio11development@gmail.com

Project: 106 MALDEN ROAD
LONDON
NW5 4DA

Drawing Title: PROPOSED PLANS

Drawn: Z.D. Date: NOV 18 Scales: 1: 100 @ A3

Plan No. 106 (02)- 01 E Status: Preliminary drawing
Tender drawing
Working drawing