



SCALE 1 : 100

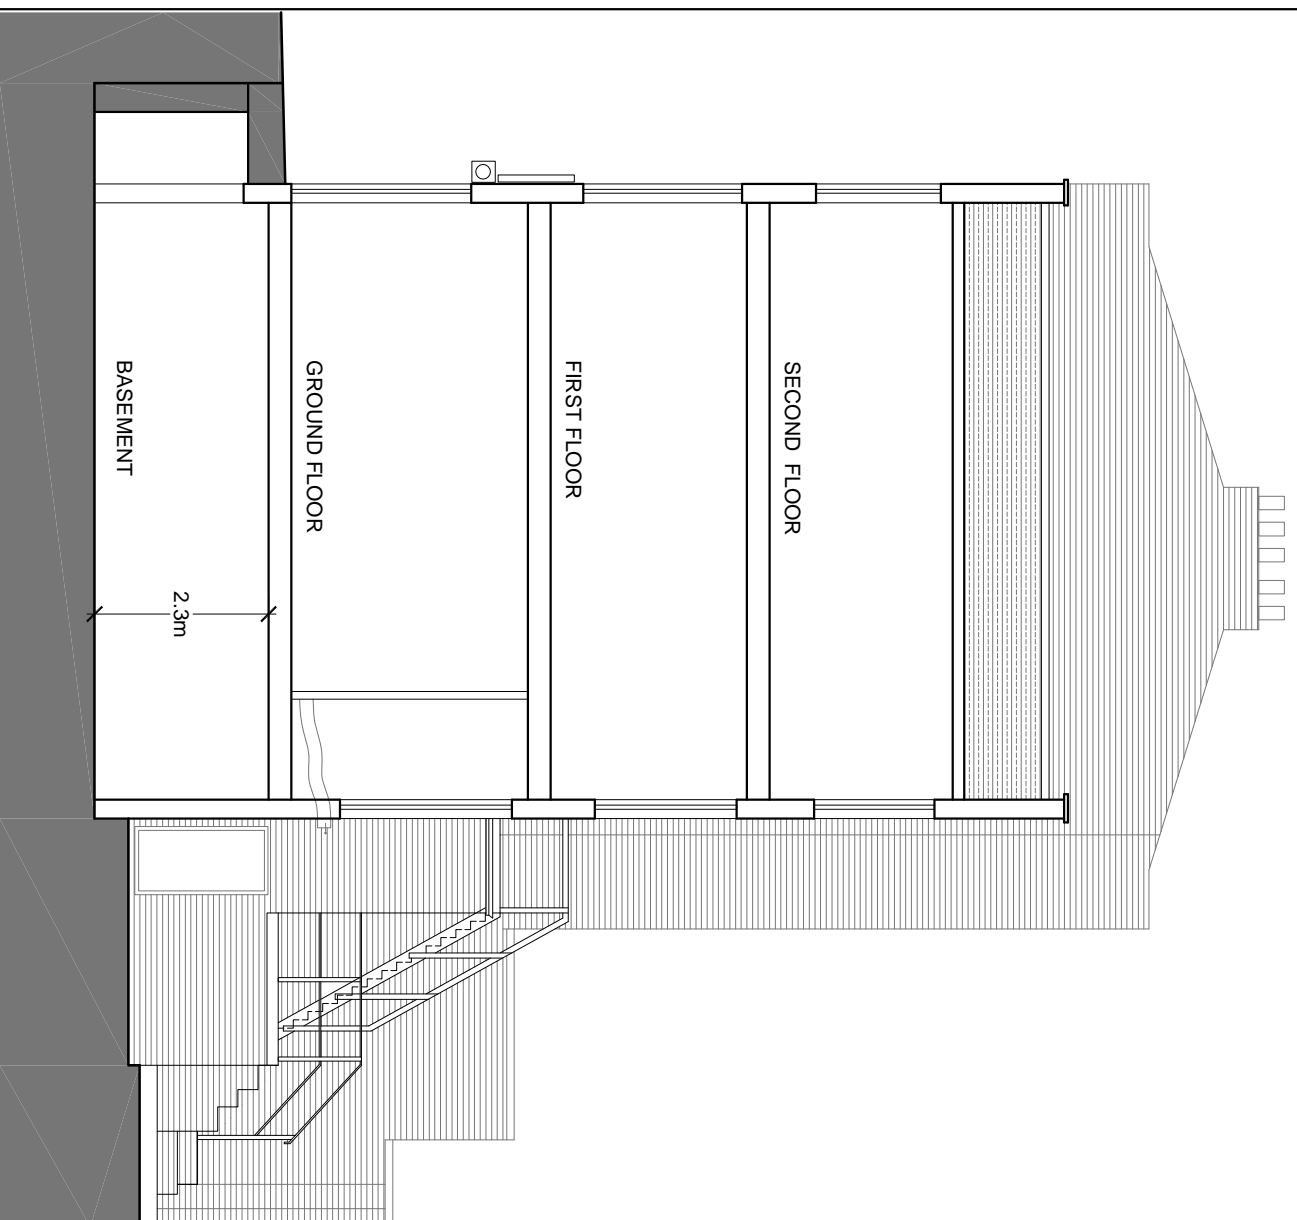

EXISTING SECTIONAL ELEVATION

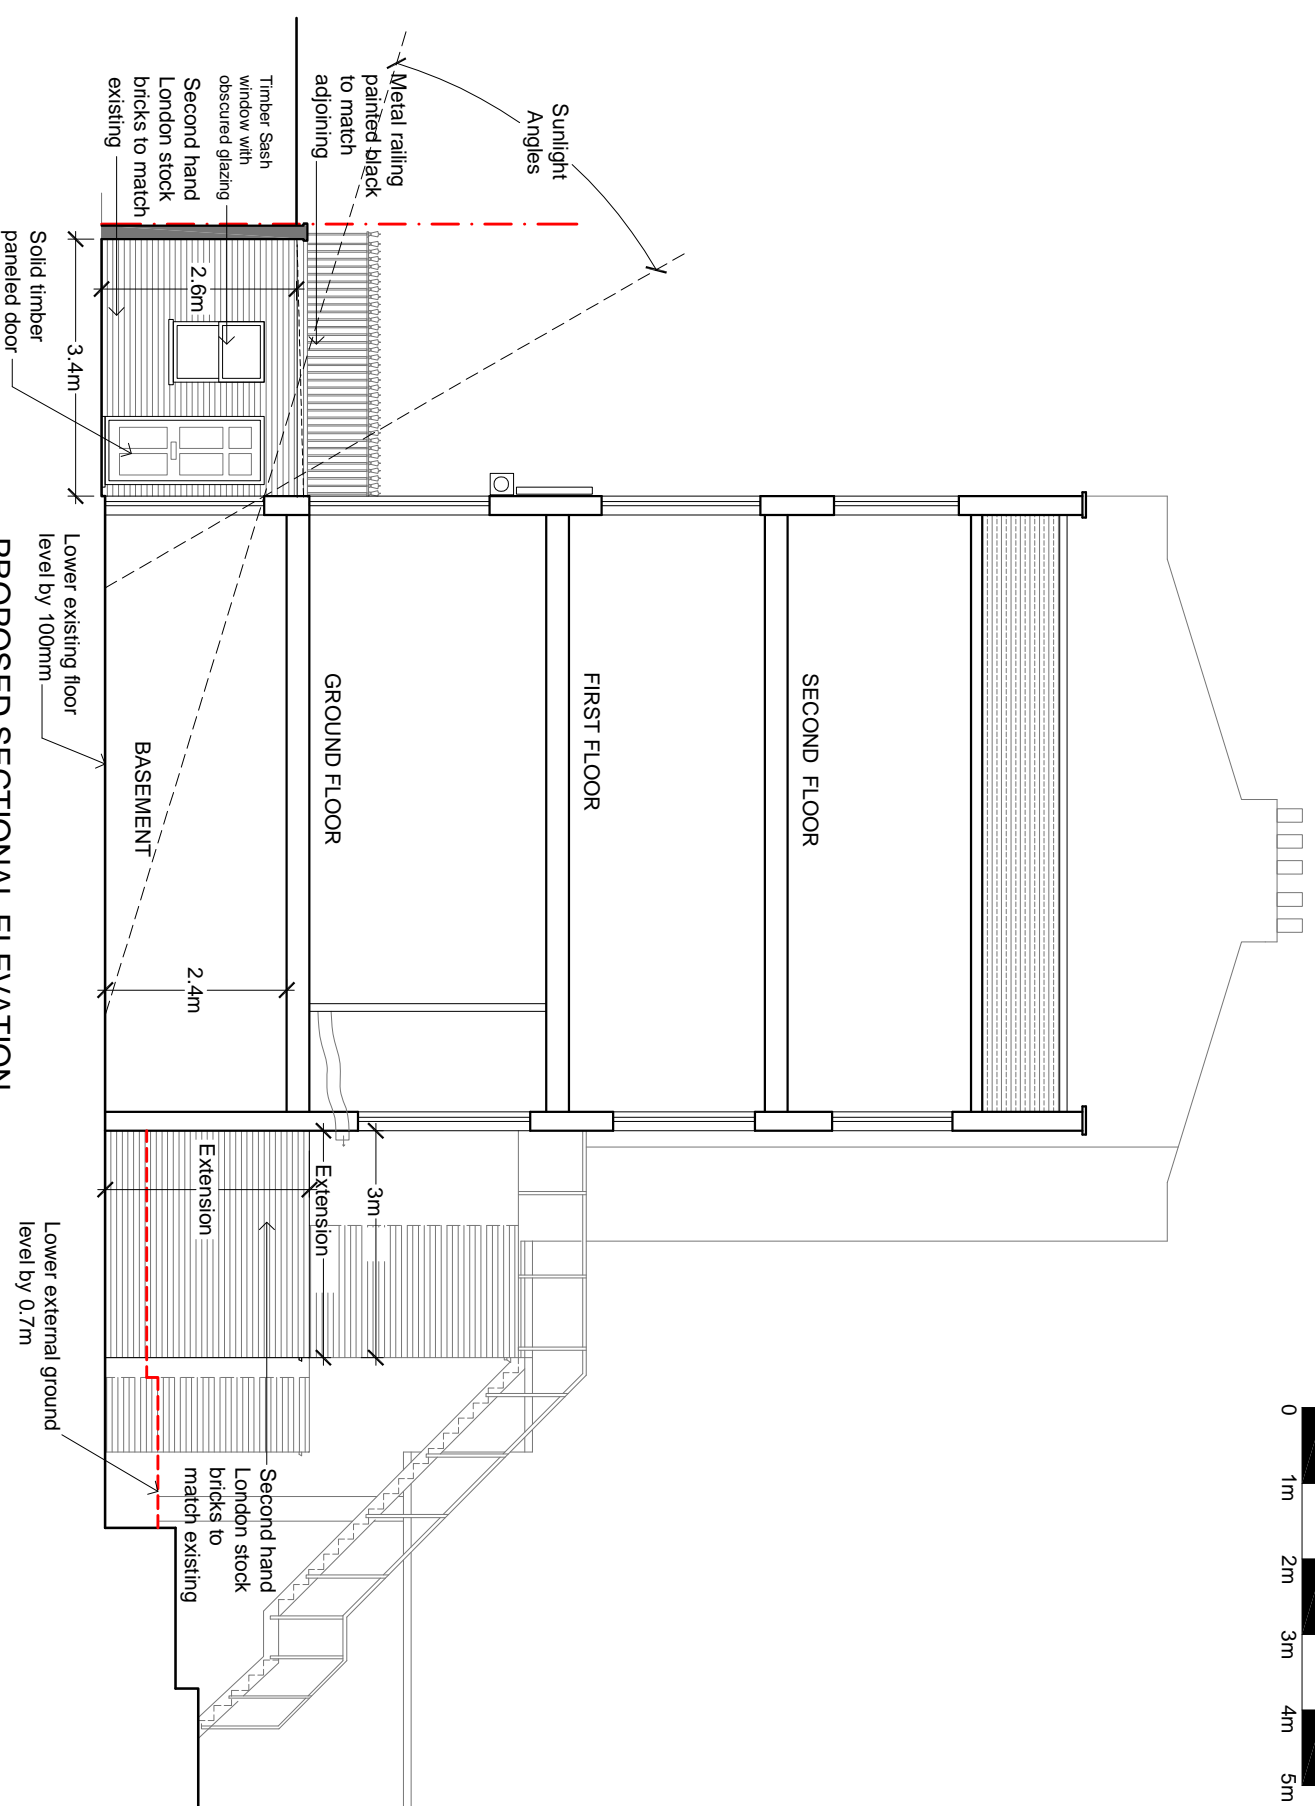

PROPOSED SECTIONAL ELEVATION

ISSUE	DESCRIPTION

STUDIO 11 DEVELOPMENT

Architectural Consultants

79 St. Barnabas Road Woodford Green IG8 7BY
 Tel: 0794089742 Fax: 0871 286 4177
 e-mail: studio11development@gmail.com

Project: 106 MALDEN ROAD
 LONDON
 NW5 4DA

Drawing Title: APPROVED SECTIONS

Drawn: Z.D.	Date: AUG 15	Scale: 1:100 @ A3
Plan No. 106 (02)-02	Status: Preliminary drawing	
	Status: Tender drawing	
	Status: Working drawing	