


EXISTING SECTIONAL ELEVATION

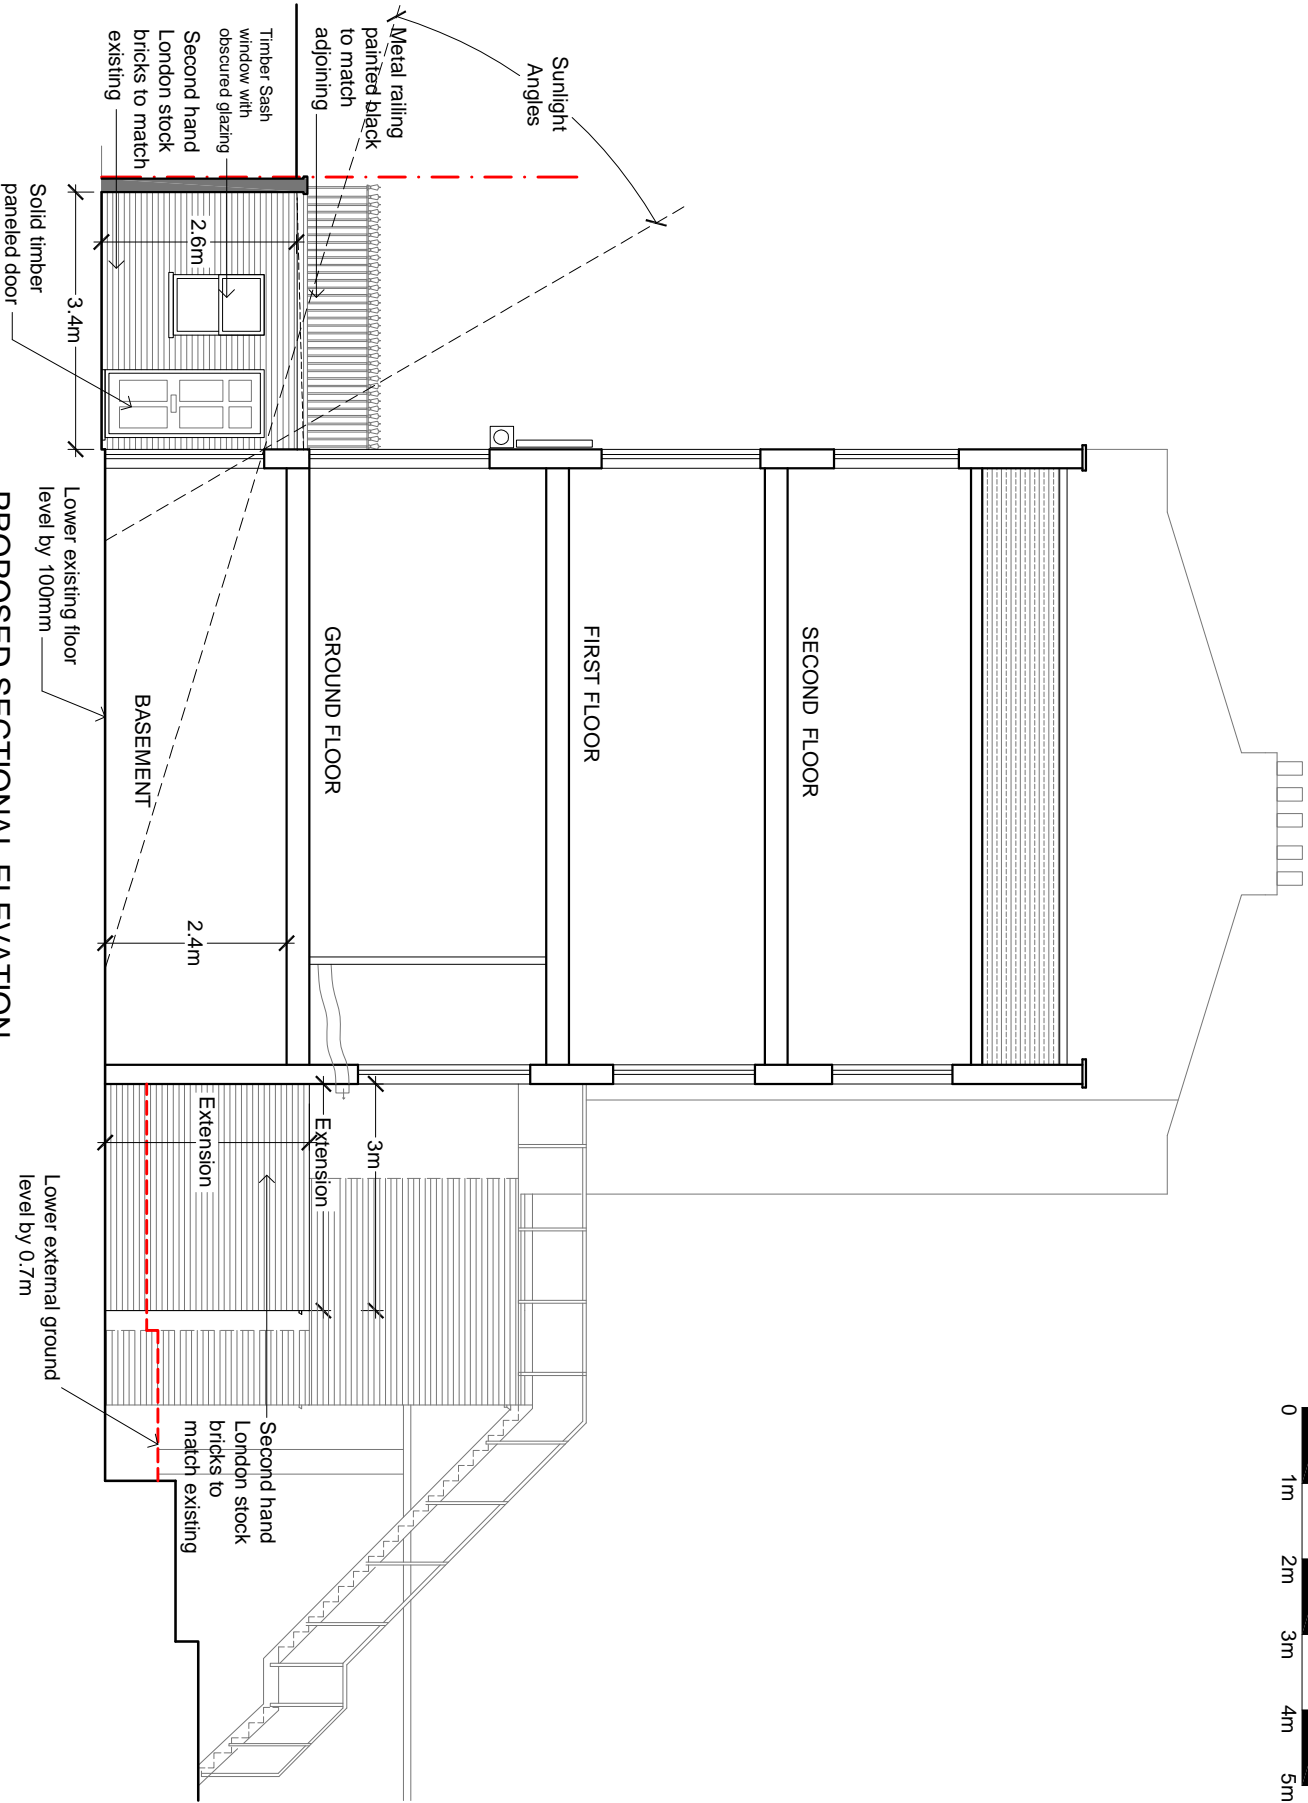

PROPOSED SECTIONAL ELEVATION

ISSUE	DESCRIPTION	DATE
B	REVISED ISSUE	12.11.16

STUDIO 11 DEVELOPMENT

Architectural Consultants

79 St. Barnabas Road Woodford Green IG8 7BY
Tel: 0794089742 Fax: 0871 286 4177
e-mail: studio11development@gmail.com

Project: 106 MALDEN ROAD
LONDON
NW5 4DA

Drawing Title:
SECTIONS

Drawn: Z.D. Date: NOV 18 Scales: 1 : 100 @ A3

Plan No. 106 (02)- 02 Issue: B Status: Preliminary drawing
Tender drawing
Working drawing