


Areas of demolition

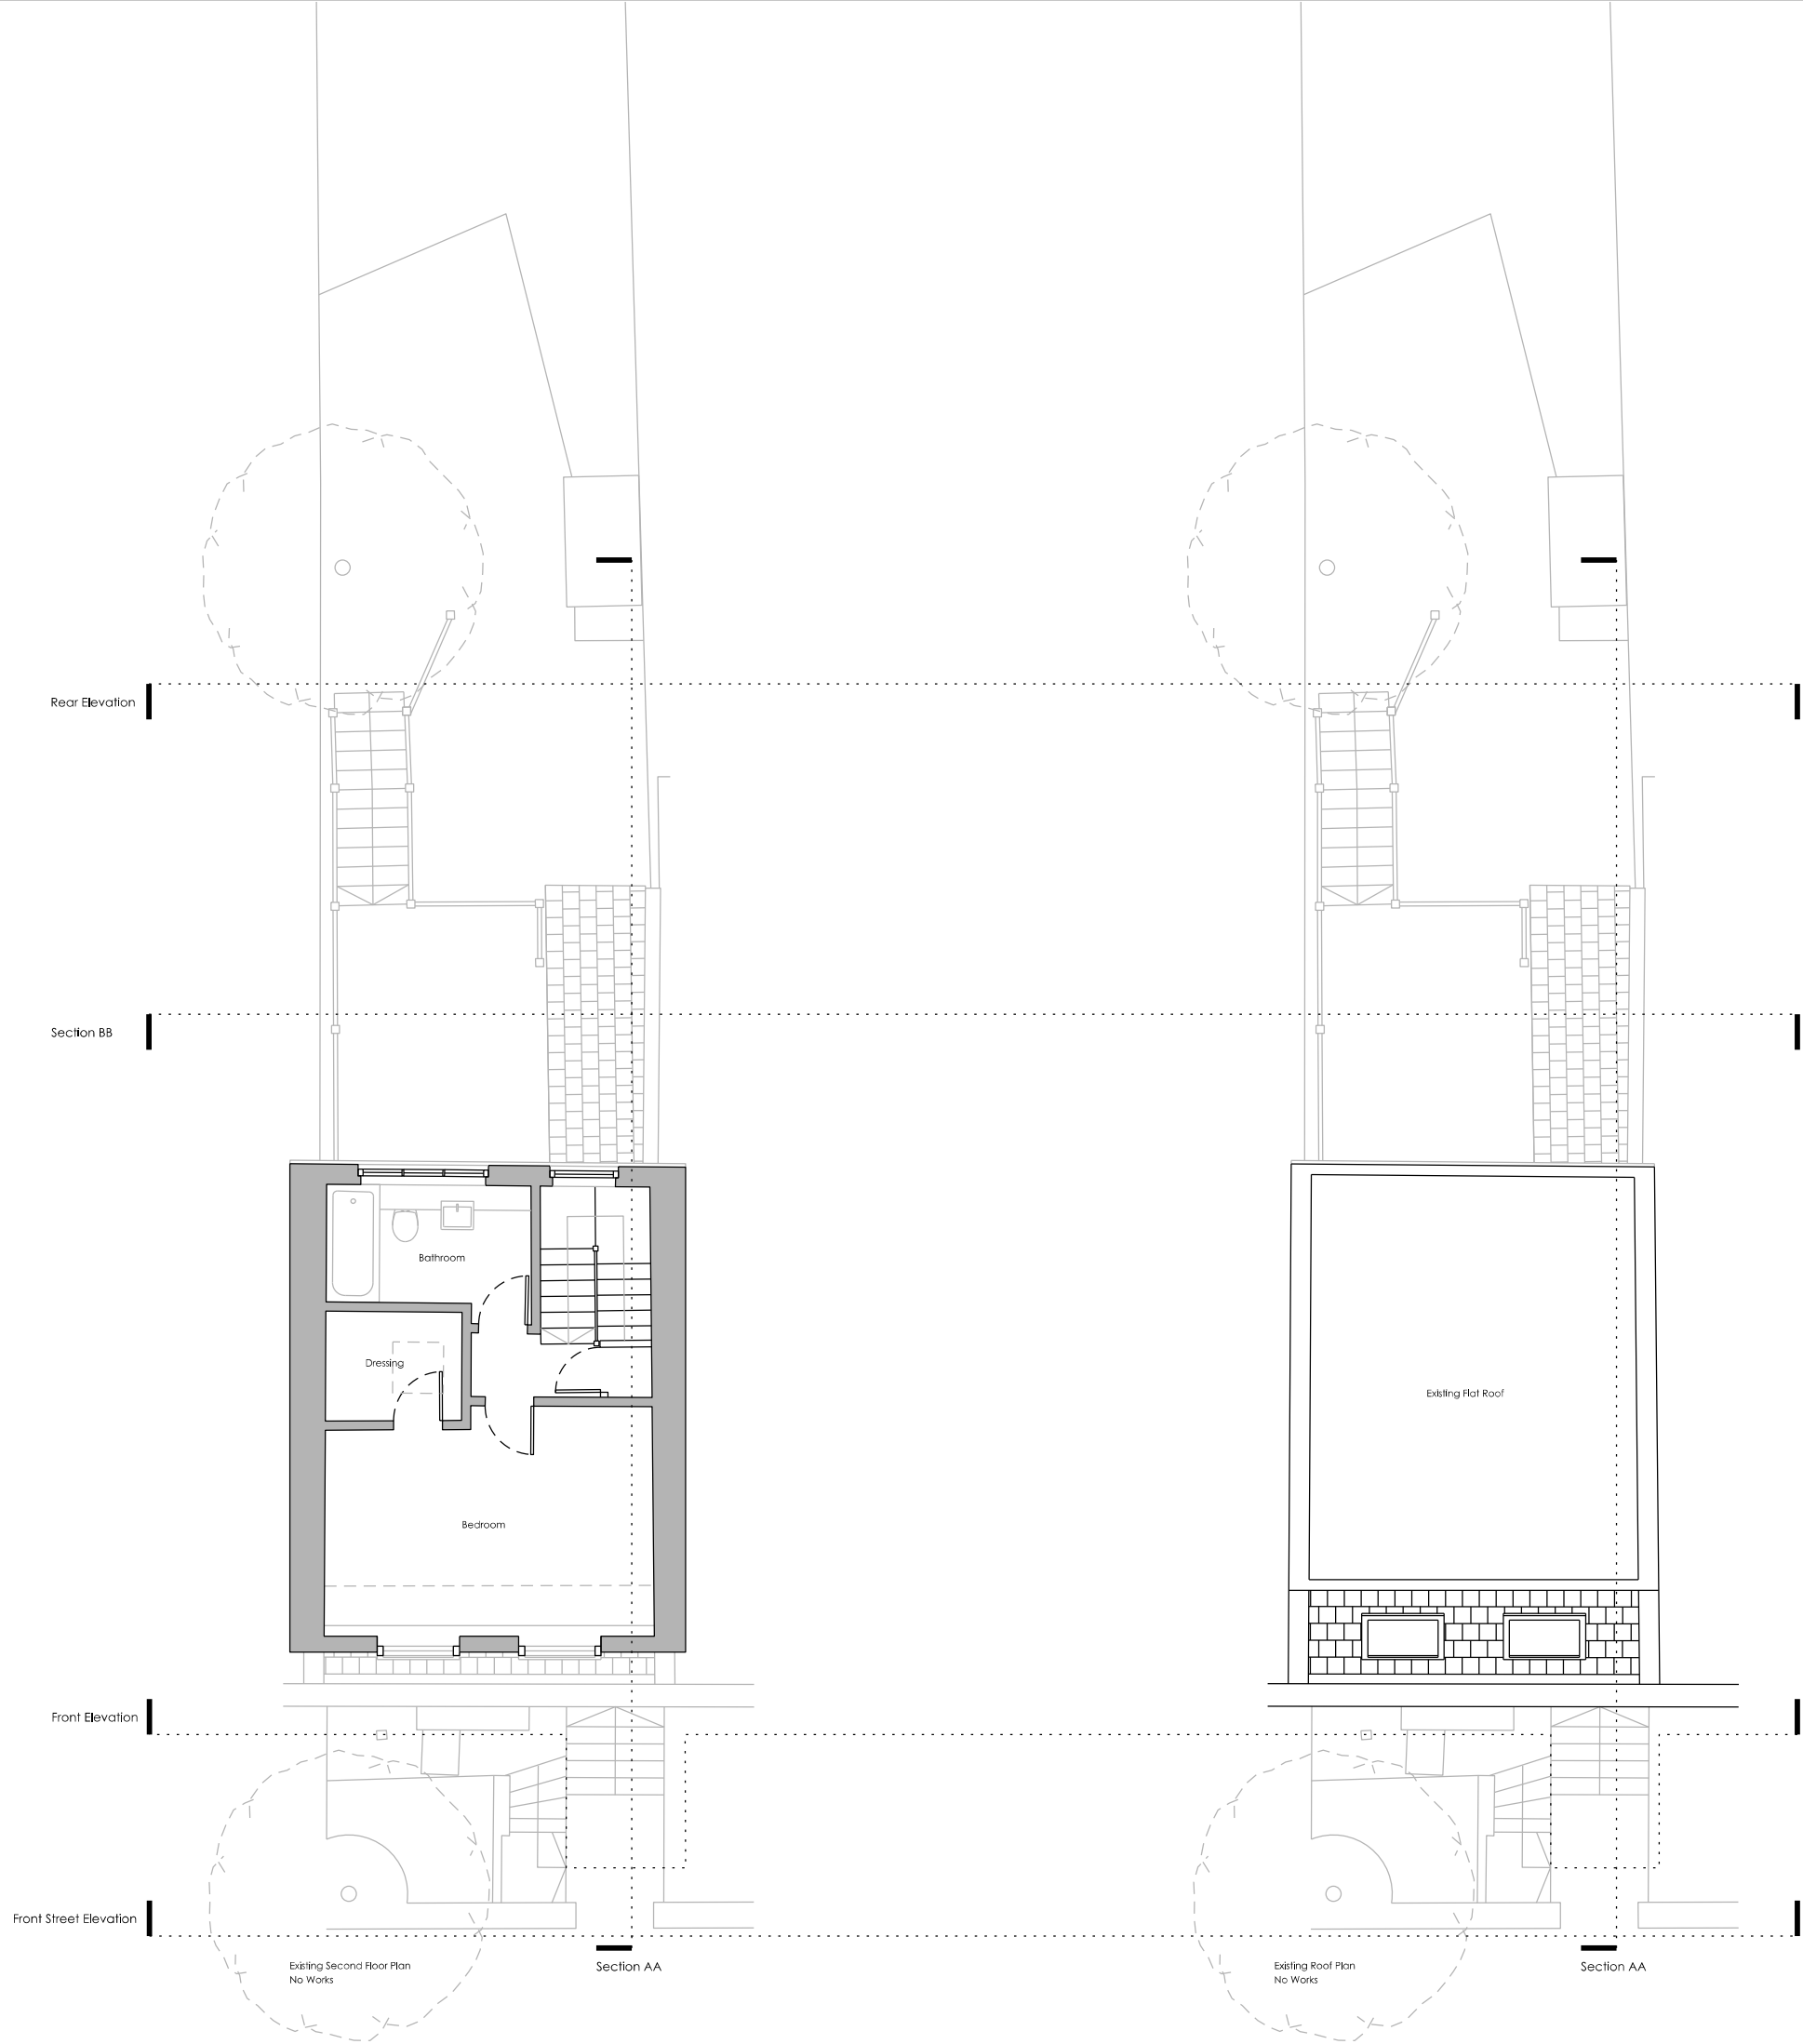

WHITTAKER PARSONS LTD 249 Globe Rd, London, E2 0JD Tel: 020 3051 3692 Email: studio@whittakerparsons.com		
Project	173 Leighton Road	
Subject	Existing plans	
Scale	1:100	
Original Size	A3	
Date	14.11.2018	
Drawing No.	1842 E011	
Issue/Revision	Date	Rev
INFORMATION		
Unless indicated, this drawing is for information only. Do not scale. Use figured dimensions only. All dimensions to be checked on site.		