


NOTES

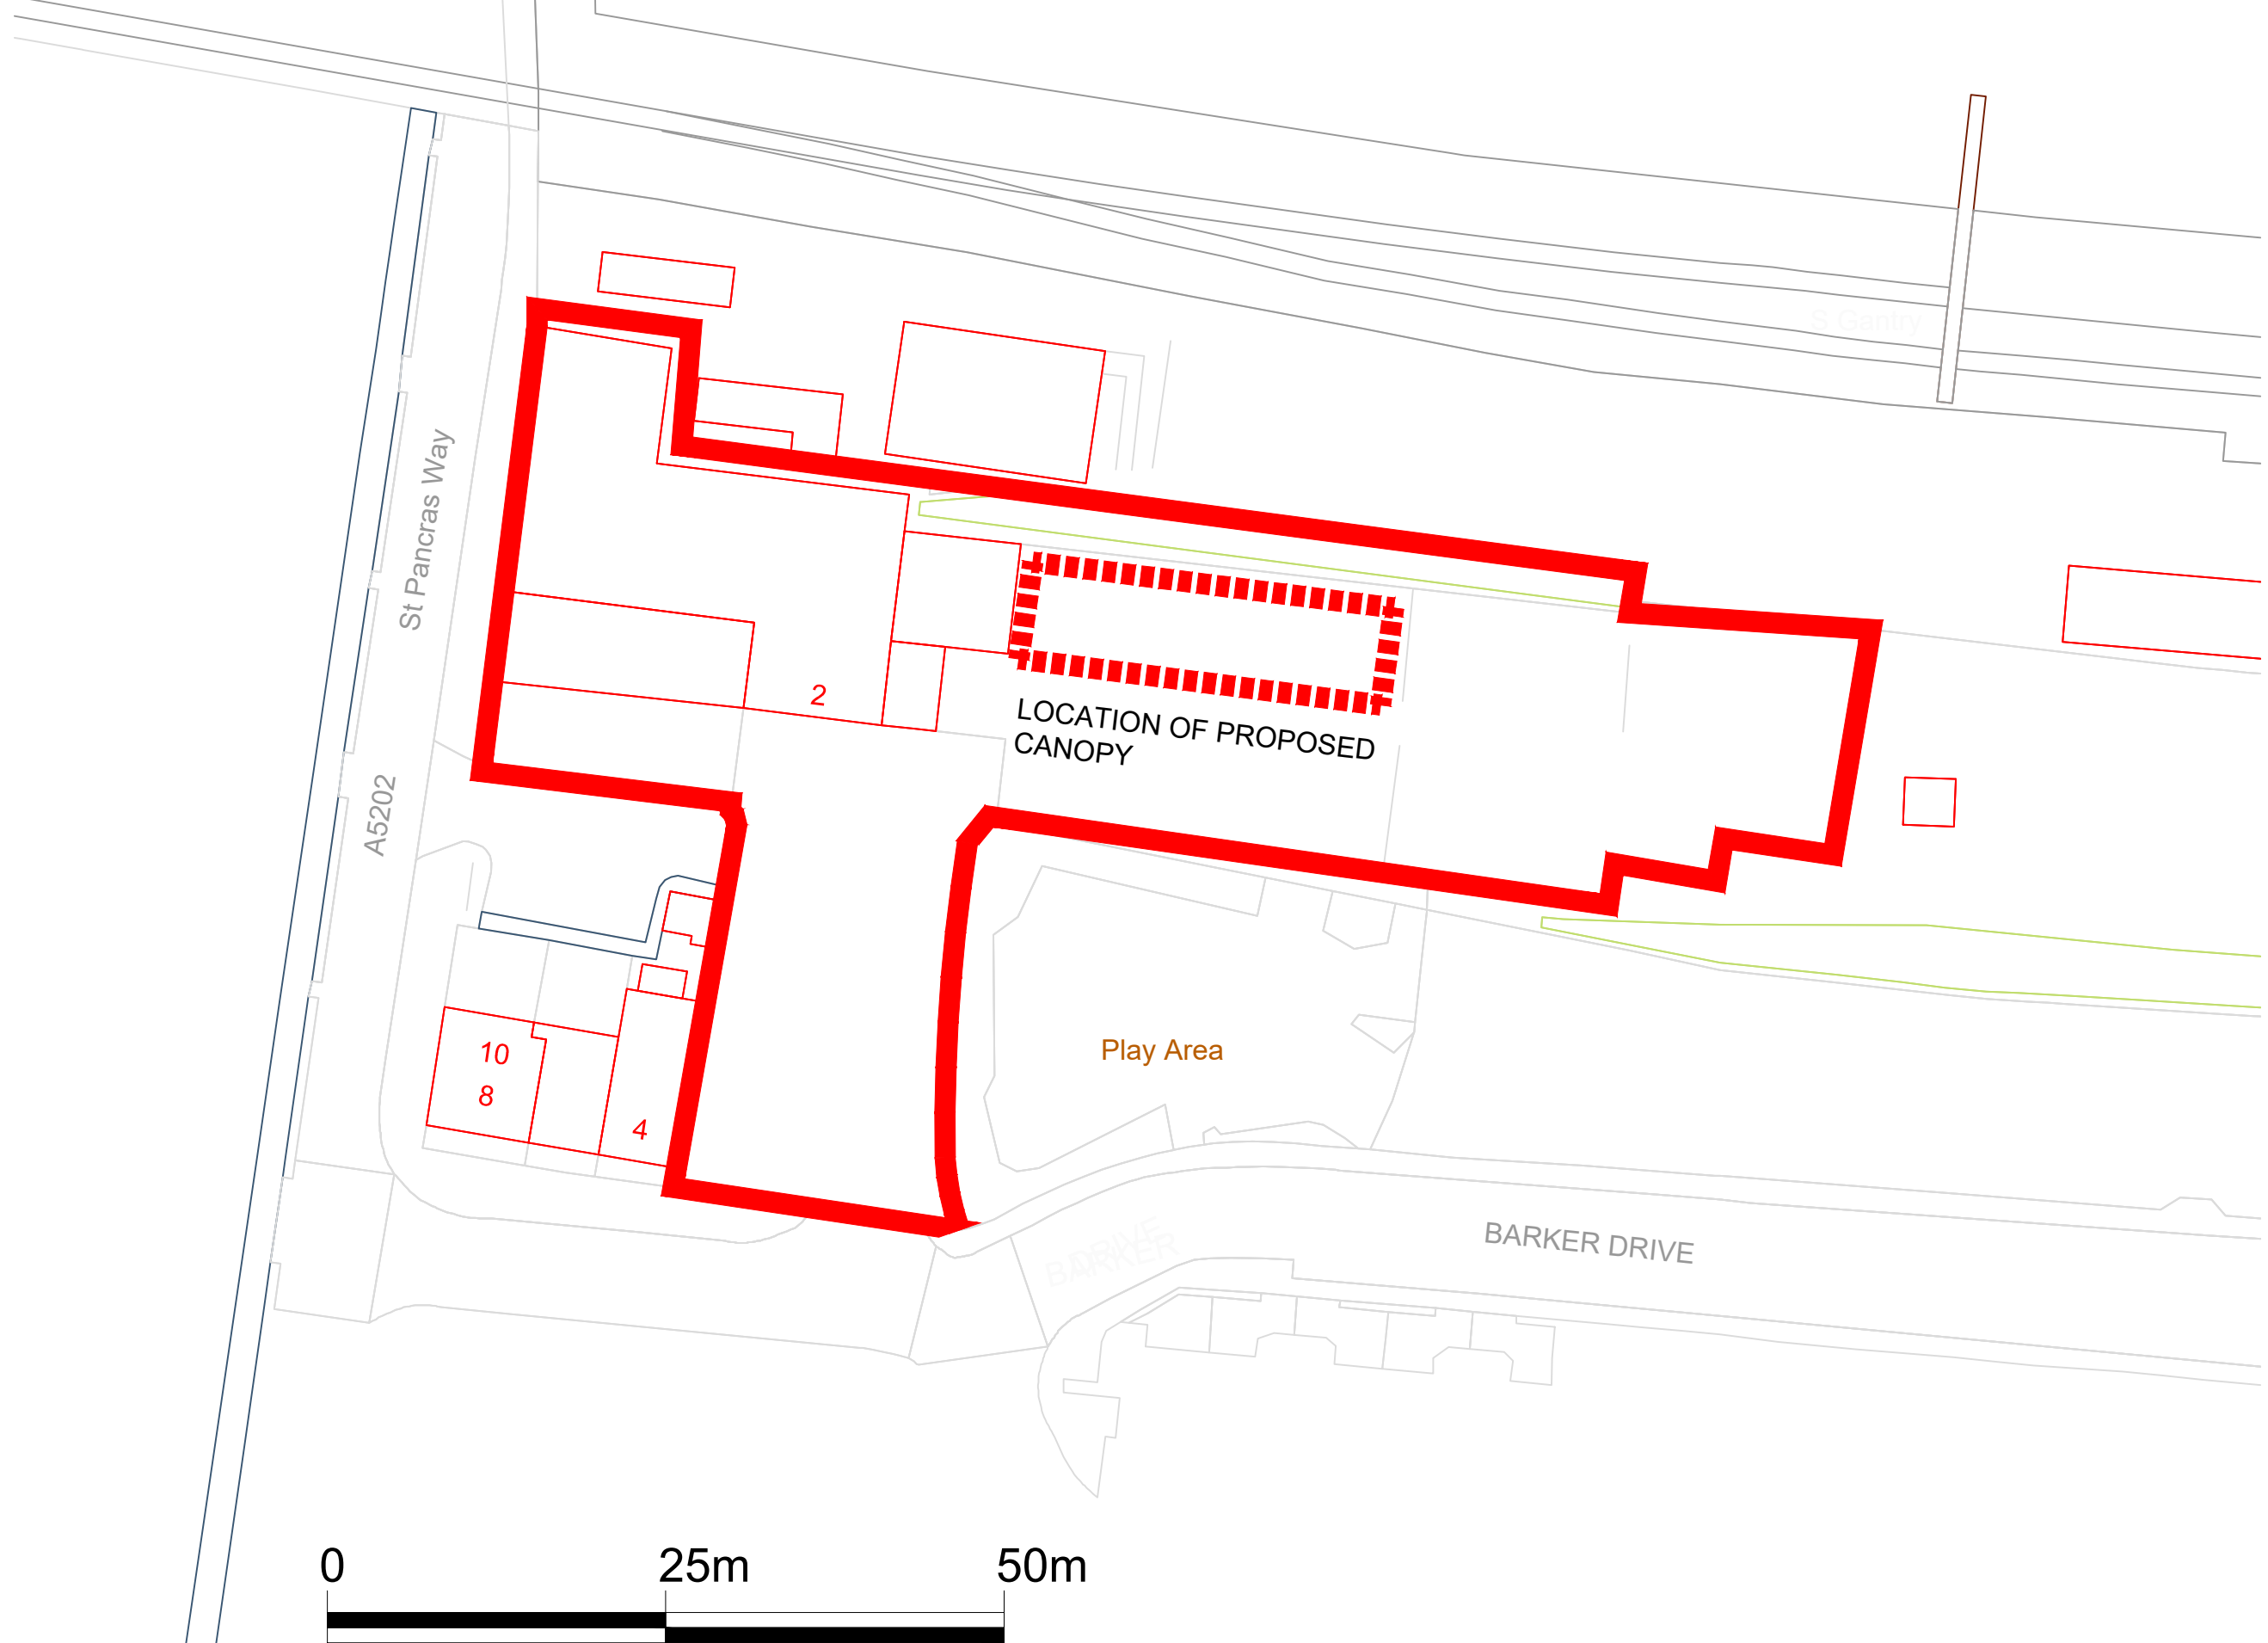

B	CANOPY SPAN REDUCED	ARH	06/11/18
A	TEXT ADDED	LMB	26/10/18
REV	DESCRIPTION	BY	DATE

FOR PLANNING

FORDINGBRIDGE
 inspiring design + build
 Fordingbridge Plc, Arundel Road, Fontwell, Arundel, West Sussex, BN18 0SD
 Tel: 01243 554455
 Email: info.fordingbridge.co.uk

CLIENT
CAMDEN GARDEN CENTRE

PROJECT
**HYBRID
 7M SPAN X 28M**

TITLE
BLOCK PLAN

DRAWN LMB	DATE 25/10/18	CHECKED ARH	SCALE 1:500@A3
JOB NO 7636	DWG NO BP-01	REV B	