


GENERAL NOTES:  
 All dimensions to be checked on site prior to commencement of any works, and/or preparation of any shop drawings.  
 Sizes of and dimensions to any structural elements are indicative only. See structural engineers drawings for actual sizes / dimensions.  
 Sizes of and dimensions to any service elements are indicative only. See service engineers drawings for actual sizes and dimensions.  
 This drawing to be read in conjunction with all relevant Architects drawings, specifications and other Consultants' information.

**DO NOT SCALE FROM THIS DRAWING.**

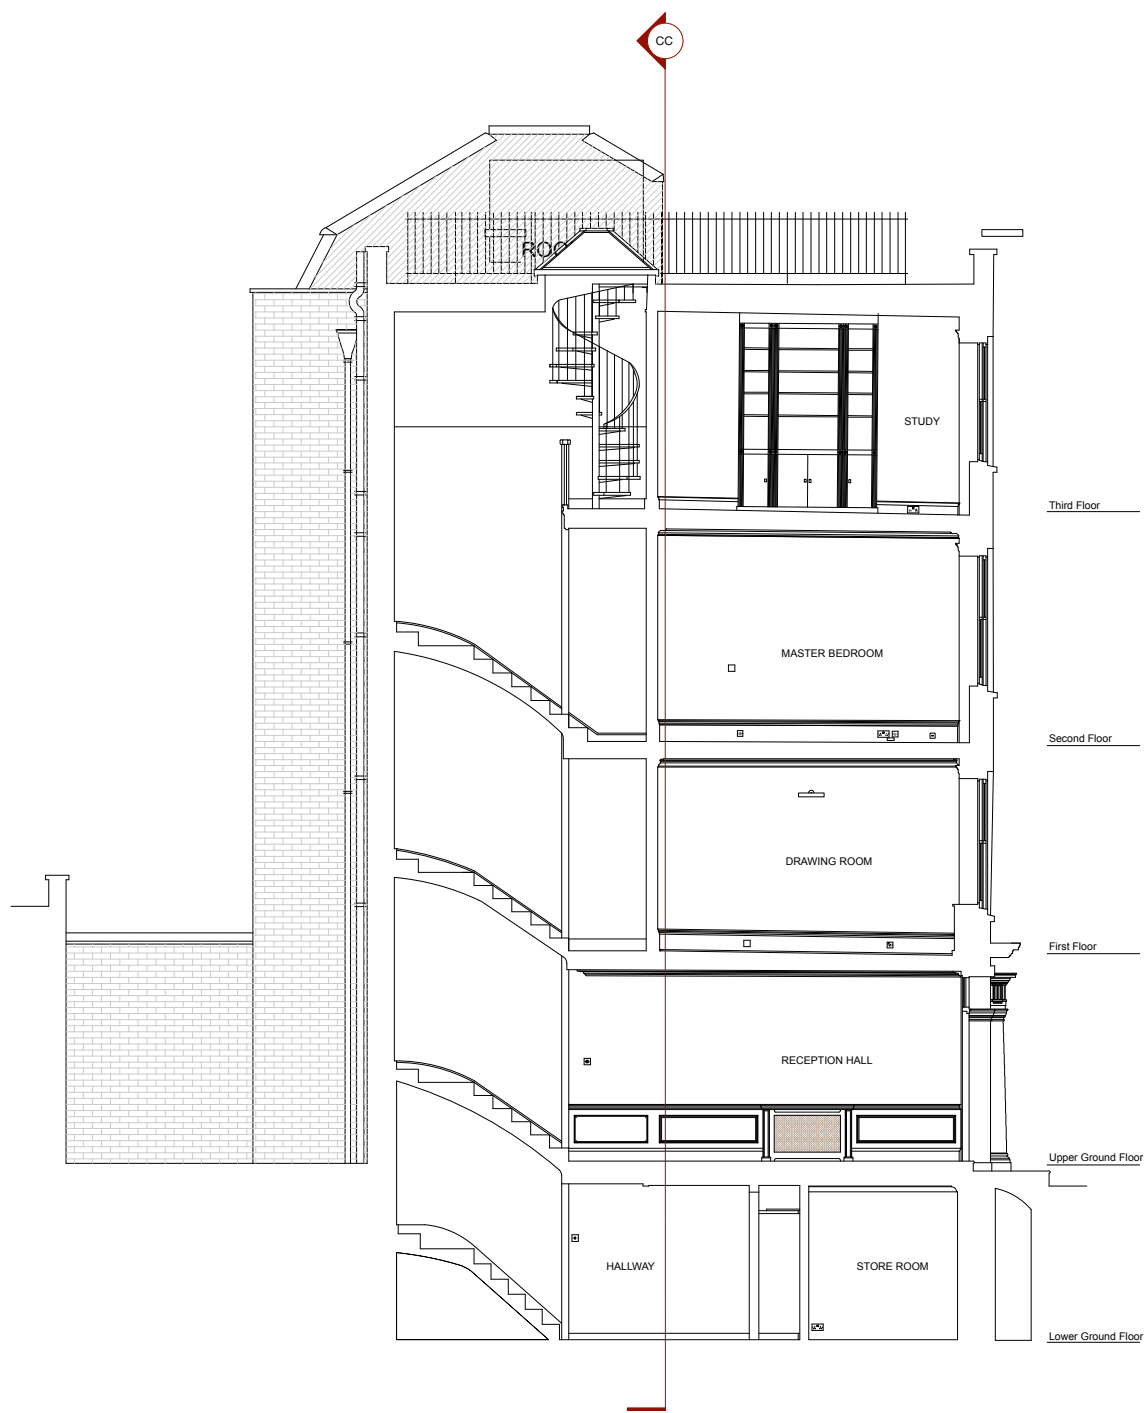

Datum 46.00m

**EXISTING SECTION A-A**

1 **EXISTING SECTION AA**  
1:50 @A1



Datum 46.00m

2 **EXISTING SECTION BB**  
1:50 @A1

0 1 2 3 4 5M 10M

revision	description	date	initials
dwg type	EXISTING		
dwg status	PLANNING		
<b>Sacks Maguire Architects</b> 155a Regents Park Road London NW1 8BB Telephone 020 7722 9298 fax 020 7586 9059			
Project			
3 Upper Terrace, London - NW3 6RH			
Title			
Existing Section AA & BB			
Client			
David Loewi, Rolant Hergert			
scale	1:50 @A1	drawn	huld
job number	1:100 @A3	drawing number	date June 2018
682	P10	revision	/