


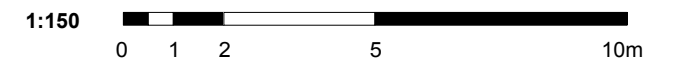

1 Existing street elevation - Elsworthy Terrace  
Scale: 1:150



Date	Rev.	Description	project title	1 Elsworthy Terrace, London NW3 3DR	boyarsky murphy architects 64 oakley square london nw1 1nj t: 020 7388 3572 mail@boyarskymurphy.com
			scale	1:150 @ A3	
			dwg no	1ET - 003	
			status	Planning	
			date	October 2018	