



no. 1

no. 2

no. 3


no. 4

no. 5

no. 6

no. 7

1 Proposed street elevation - Elsworthy Terrace
Scale: 1:150

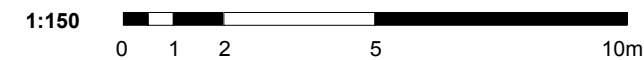

Date	Rev.	Description	project title	1 Elsworthy Terrace, London NW3 3DR	boyarsky murphy architects 64 oakley square london nw1 1nj t: 020 7388 3572 mail@ boyarskymurphy.com
			scale	1:150 @ A3	
			dwg no	1ET - 004	
			status	Planning	
			date	October 2018	