

decorative lintel


Yellow London Stock

Red brick window surround

side hung casement
timber window

white painted cill

1 Existing window
Scale: 1:15

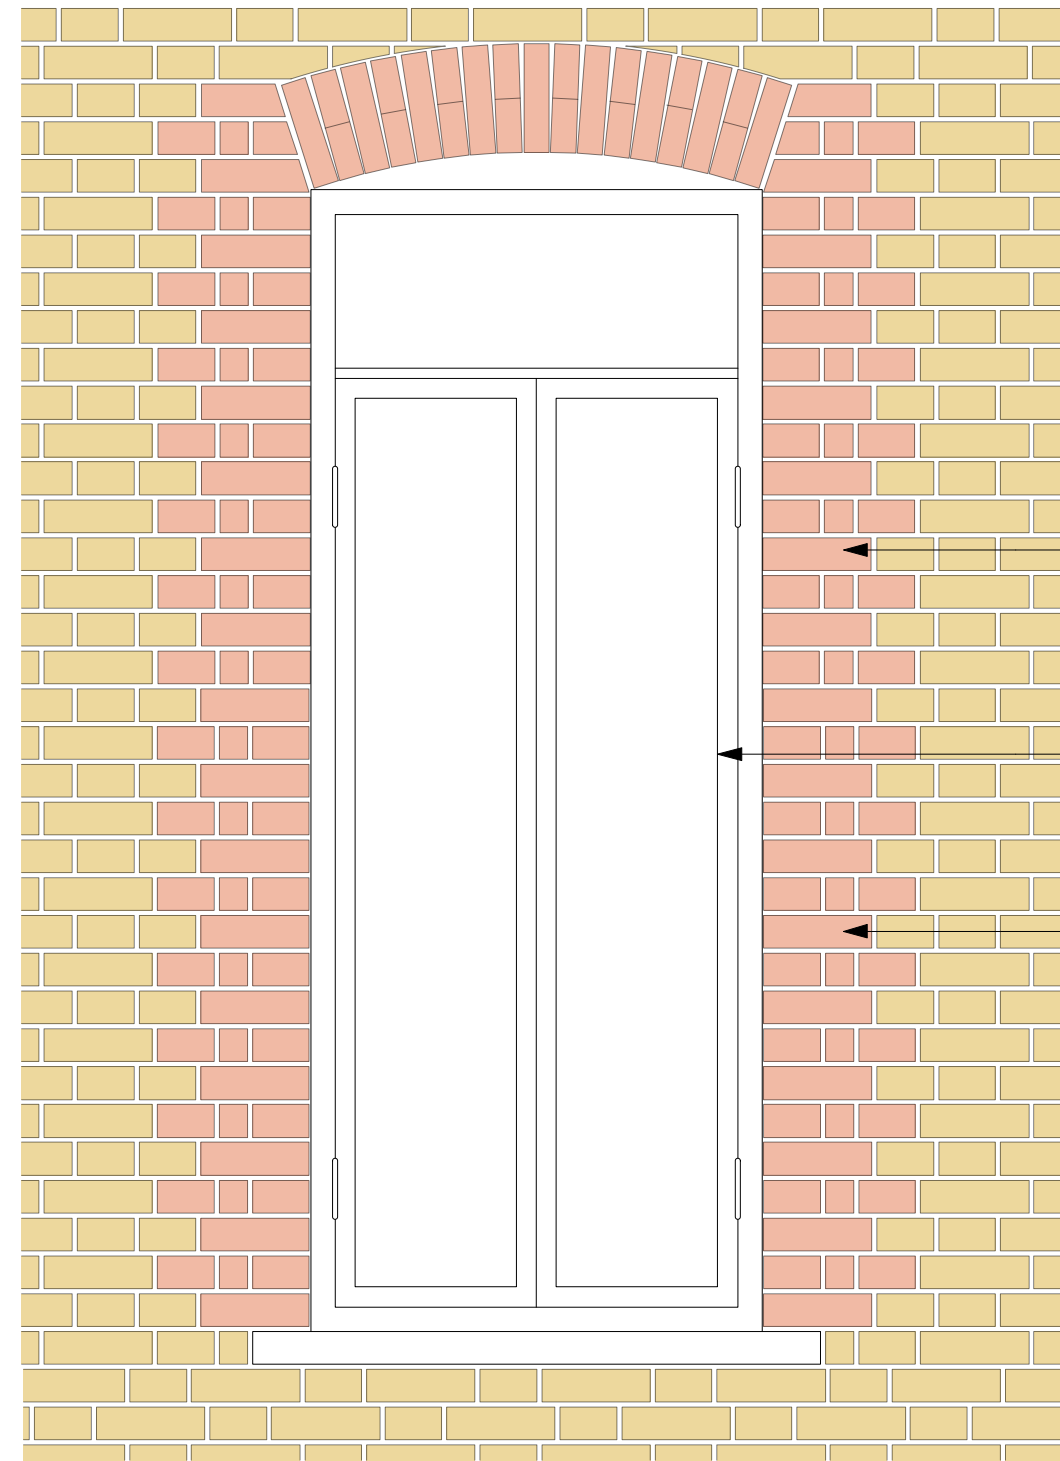

reclaimed red brick
to match existing

white painted side
hung hardwood
window, clear
glazed

Existing red brick
window surround

2 Proposed window
Scale: 1:15

1:15
0 100 500 1000mm

Date	Rev.	Description

project 1 Elsworth Terrace, London NW3 3DR
title Details - window
scale 1:15 @ A3
dwg no 1ET - 007
status Planning
date October 2018

boyarsky murphy architects
64 oakley square
london nw1 1nj t: 020 7388 3572
mail@boyarskymurphy.com