



Section AA (1:200)

Ossulston Street | Sheds, planted skips & traditional orchard | Kitchen/office | Traditional orchard and communal dining | The British Library

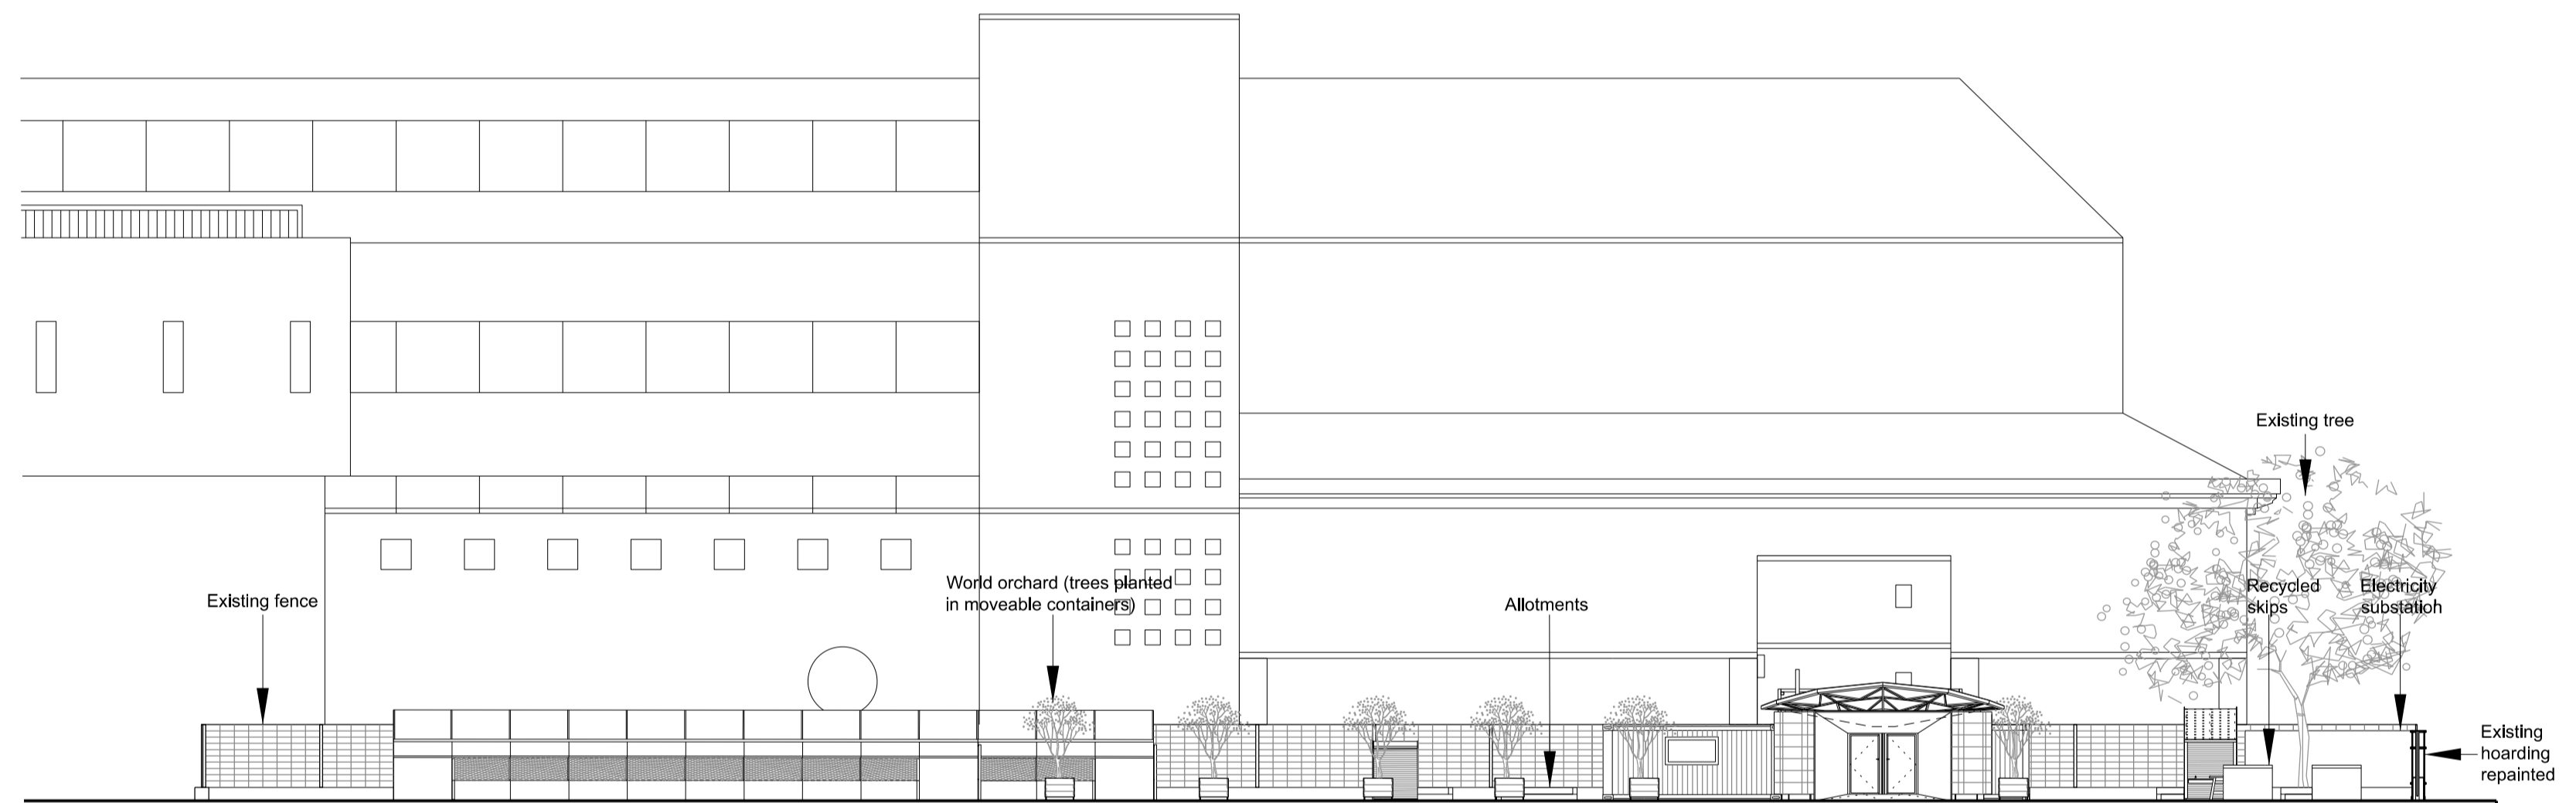


Section BB (1:200)

The British Library | Polytunnels | Sheds & community allotments | Round House & CSM MakeSpace | WC block and potting area, community allotments and planted skips | Ossulston Street

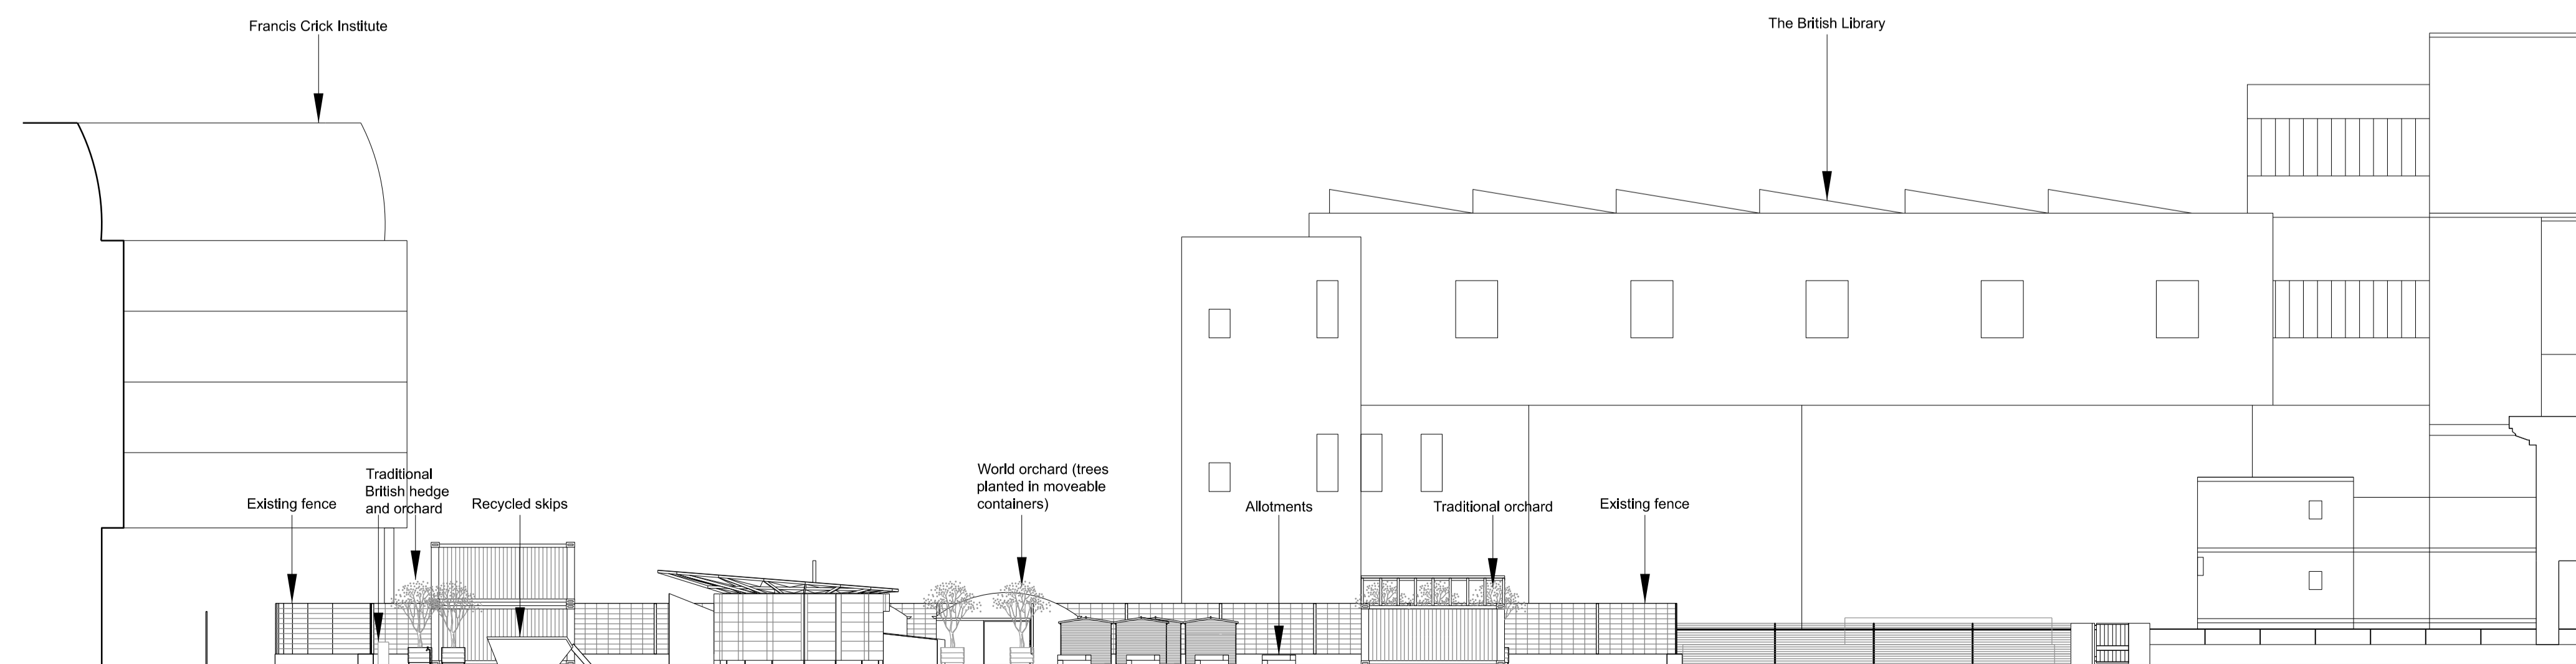


Section CC (1:200)

Francis Crick Institute | Kitchen/Office and planted skips | Round House & polytunnels | Community allotments and sheds | CSM MakeSpace | The British Library

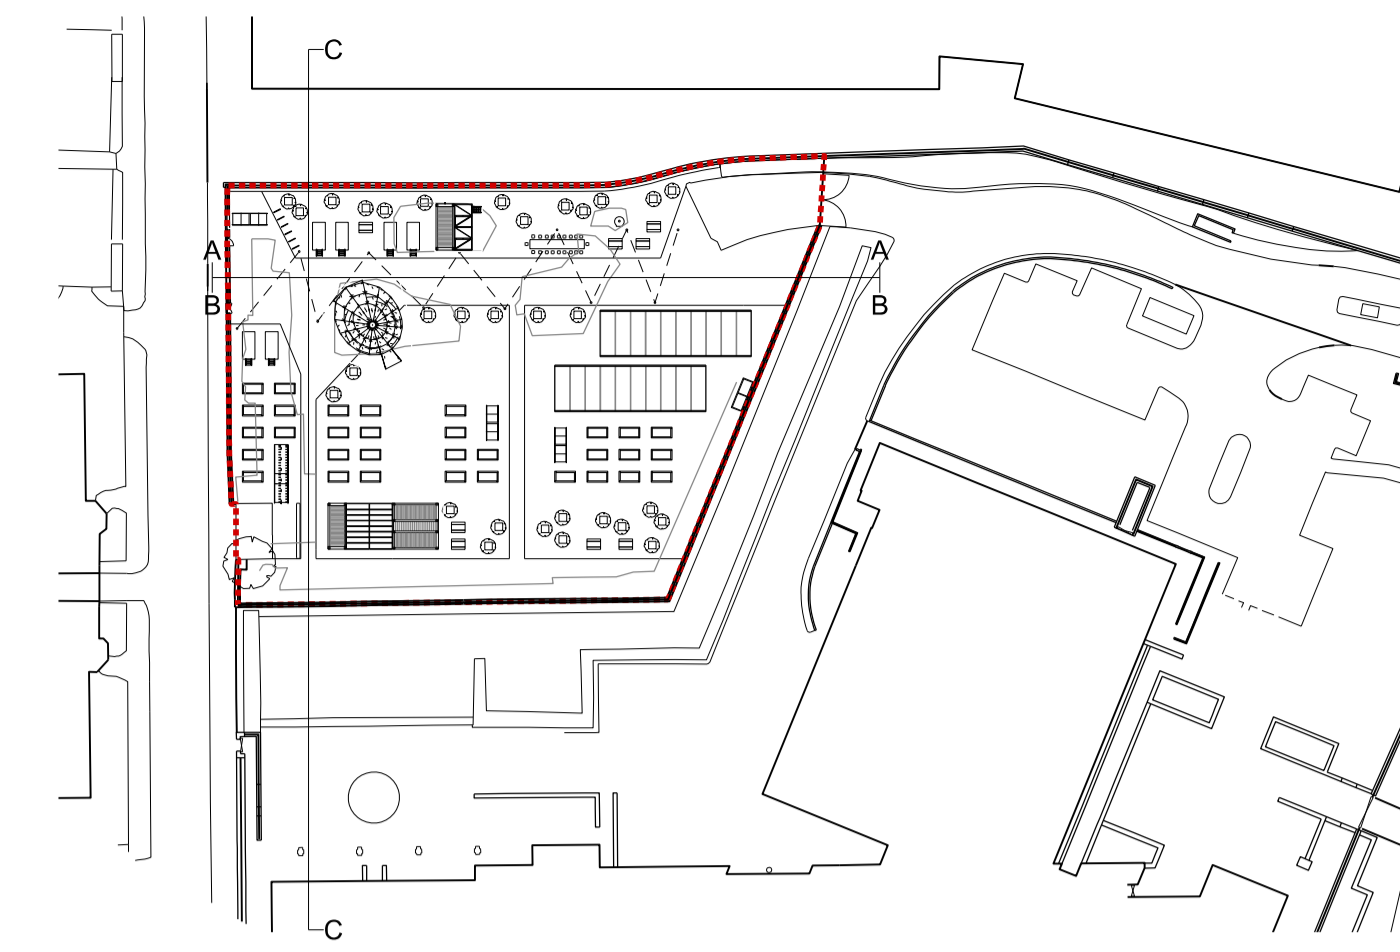

Location Plan (1:1000)

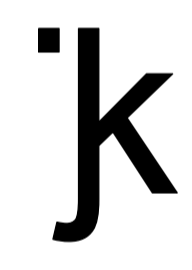

<b>Client</b>		
Global Generation		
<b>Project Name</b>	<b>Project Number</b>	
British Library Story Garden (working title)	134	
<b>Drawing name</b>		
Site Sections		
<b>Drawing number</b>	<b>Scale</b>	<b>Revision</b>
012	1:1000 & 1:200	-
<b>Drawing status</b>	<b>Page size</b>	<b>Date</b>
Planning	A1	09/11/2018
<b>Drawn by</b>	<b>Checked by</b>	
KM	JK	

Copyright owned by Jan Kattein Architects.

Date	Revision	Description
-	-	-

**JAN KATTEIN ARCHITECTS**

277 New North Road  
London N1 7AA / UK  
+44 [0]20 7704 0604  
www.jankattein.com / mail@jankattein.com

