



Ossluston Street Elevation (1:200)

Francis Crick Institute	Kitchen/Office and planted skips	Round House	Polytunnels	Community allotments and WC block with potting area	CSM MakeSpace	The British Library
-------------------------	----------------------------------	-------------	-------------	---	---------------	---------------------

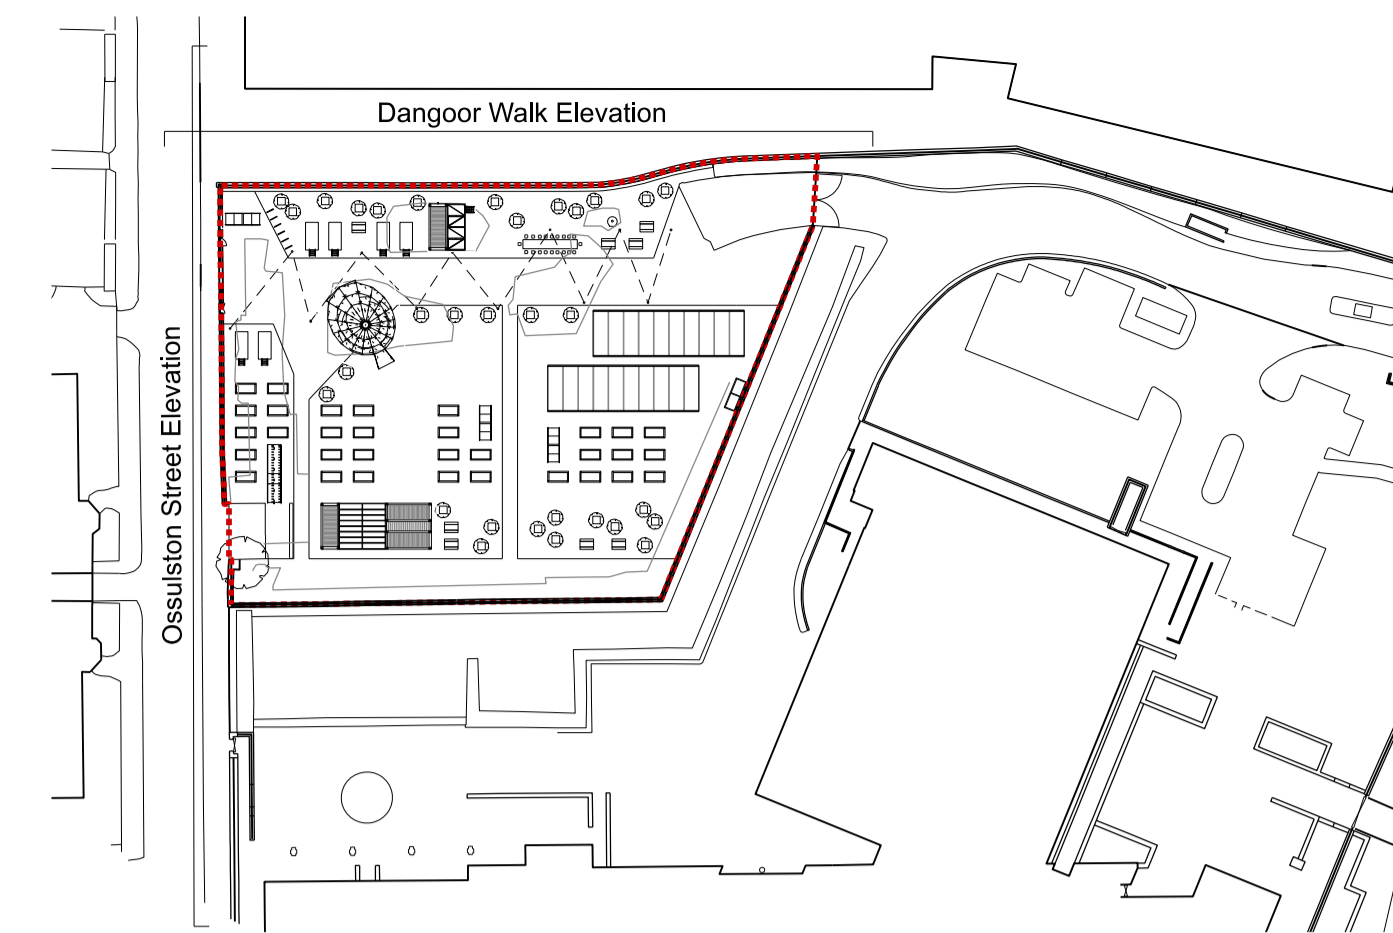


Location Plan (1:1000)

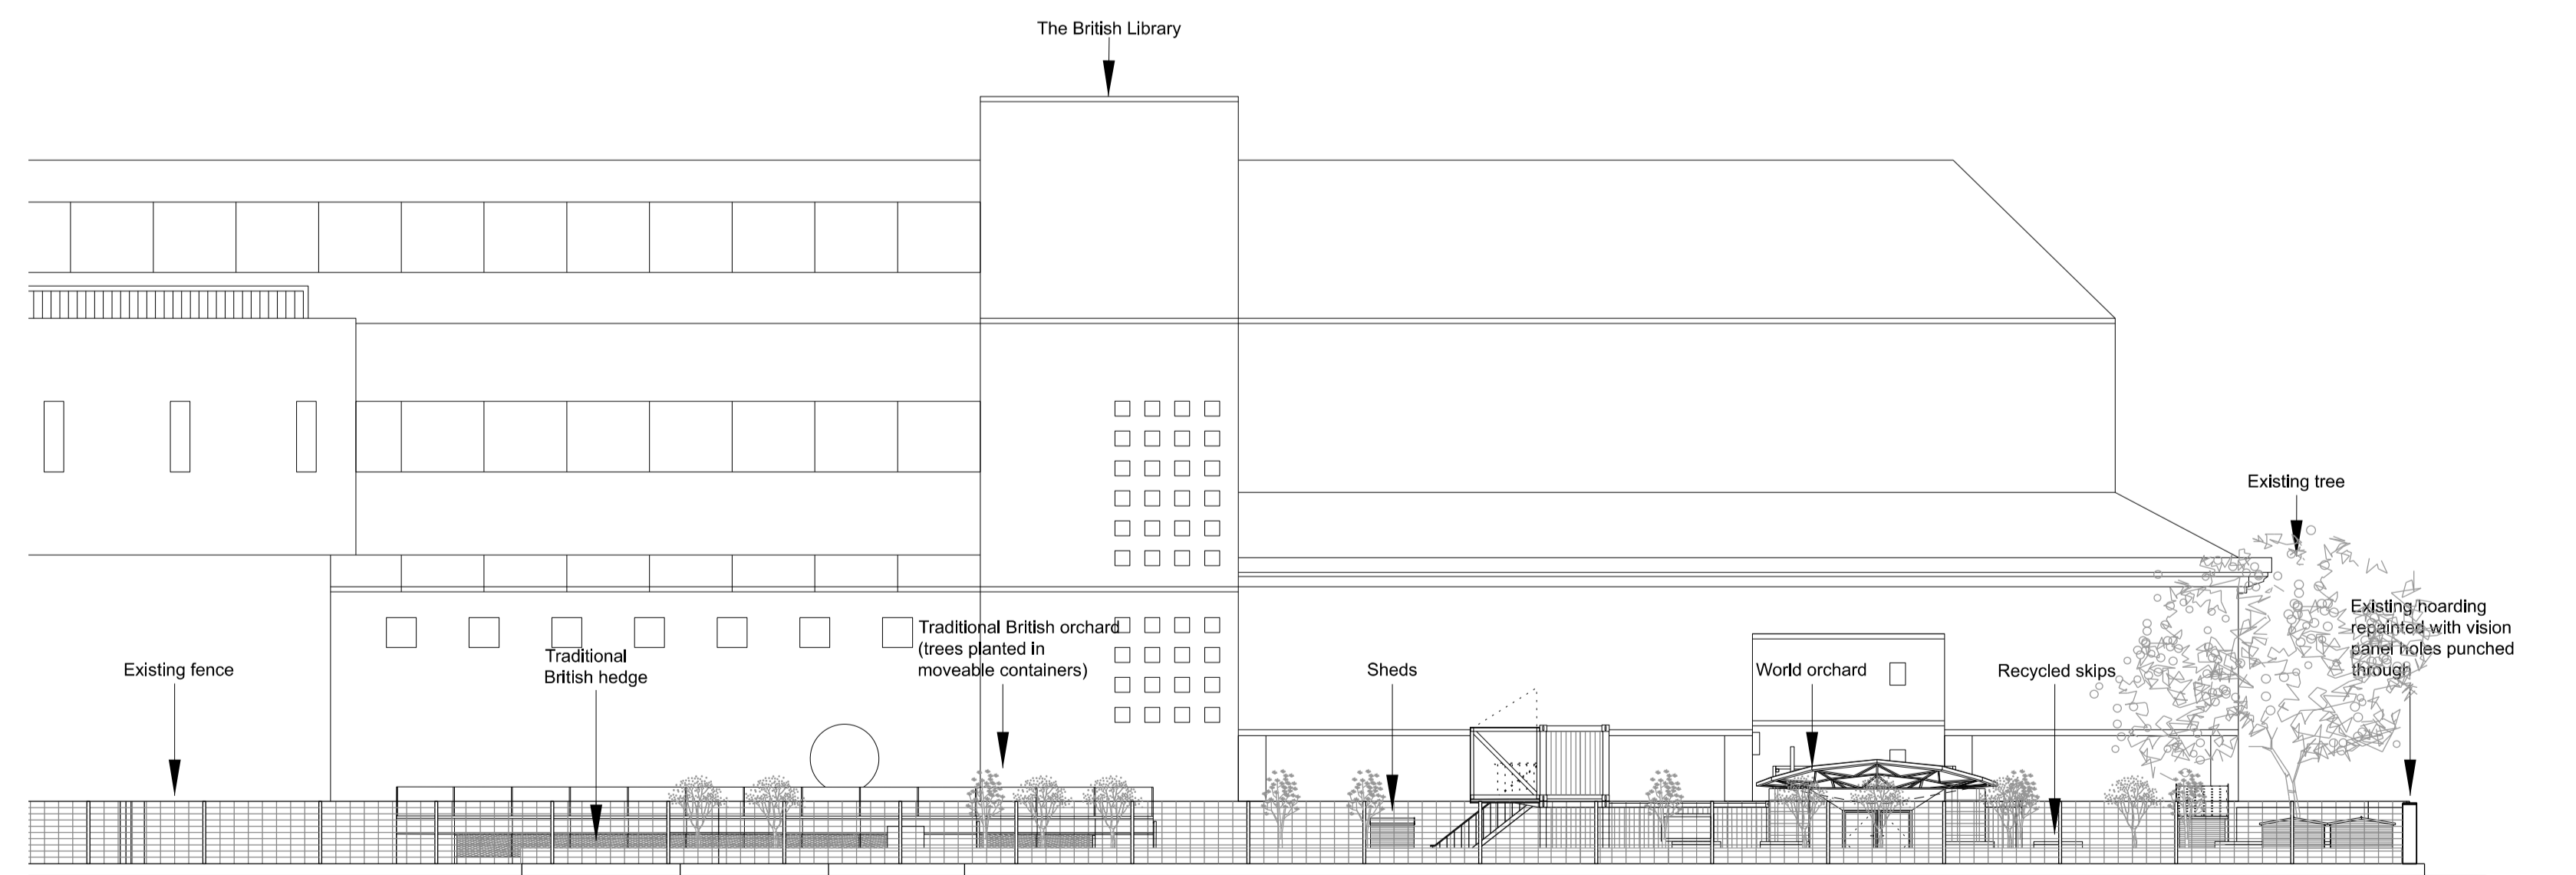

Dangoor Walk Elevation (1:200)

Polytunnels	Communal Dining	Kitchen/Office and planted skips	Round House & CSM MakeSpace	WC block and potting area	Sheds, skips & community allotments	Ossluston Street
-------------	-----------------	----------------------------------	-----------------------------	---------------------------	-------------------------------------	------------------

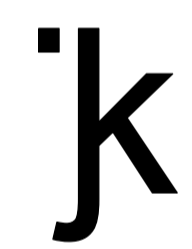

<b>Client</b>		
Global Generation		
<b>Project Name</b>	<b>Project Number</b>	
British Library Story Garden (working title)	134	
<b>Drawing name</b>		
Site Elevations		
<b>Drawing number</b>	<b>Scale</b>	<b>Revision</b>
013	1:1000 & 1:200	-
<b>Drawing status</b>	<b>Page size</b>	<b>Date</b>
Planning	A1	09/11/2018

<b>Drawn by</b>	<b>Checked by</b>
KM	JK

Copyright owned by Jan Kattejn Architects.

Date	Revision	Description
-	-	-

**JAN KATTEJN ARCHITECTS**

277 New North Road  
London N1 7AA / UK  
+44 [0]20 7704 0604

www.jankattejn.com / mail@jankattejn.com

